
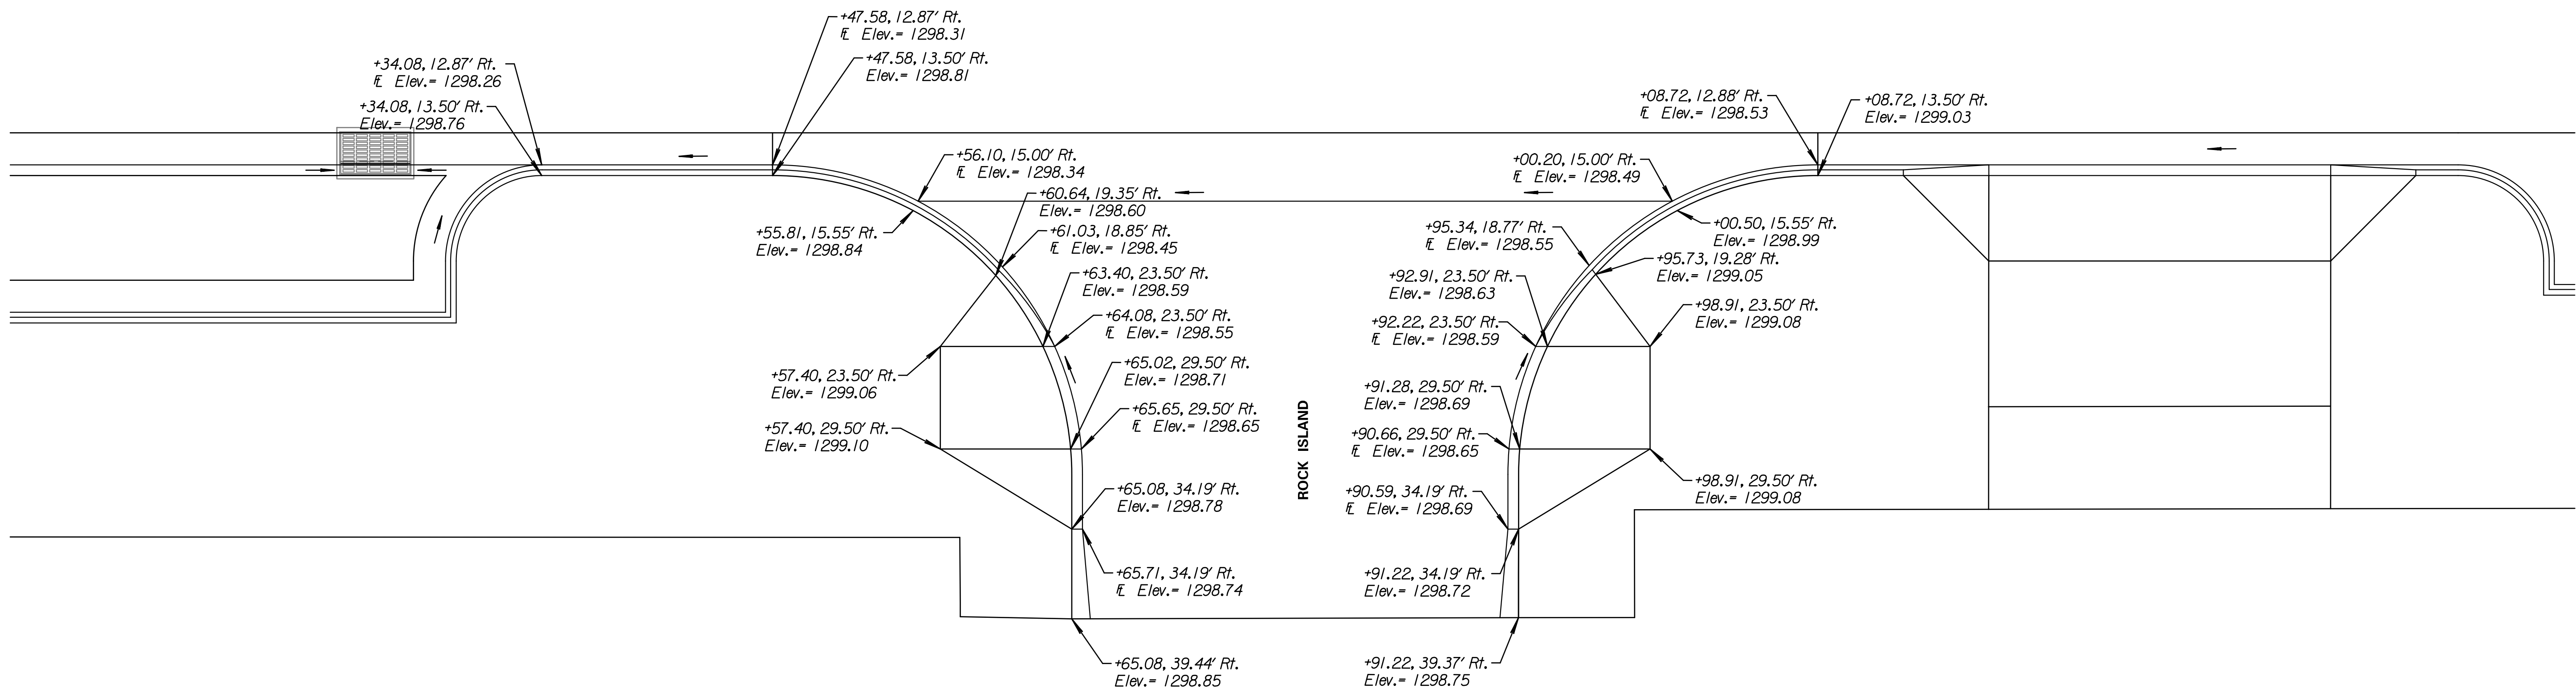


2ND STREET 9 N 88°54'29" E

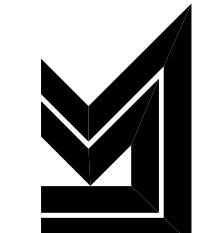

Tran Systems
 245 NORTH WACO
 SUITE 222
 WICHITA, KANSAS 67202
 PHONE: 316-303-3000
 FAX: 316-303-0166

CONSULTANTS:

 LK ARCHITECTURE, INC.
 345 RIVERVIEW
 SUITE 200
 WICHITA, KANSAS 67208
 PHONE: 316-268-0230

2ND STREET IMPROVEMENTS
 SANTA FE TO WASHINGTON IN OLD TOWN
 WICHITA, KANSAS


REVISIONS:	MARK	DATE	DESCRIPTION

PROJ NO: 472-85284
 SCALE: 1"=10'
 DATE: 7/11/2018
 DESIGNED BY: TAU
 DRAWN BY: TAU
 CHECKED BY: MDB

SHEET TITLE:
**2ND STREET &
 ROCK ISLAND
 INTERSECTION
 LAYOUT DETAILS**

SHEET NO.
42
 SHEET 42 OF 103

tau\mml 7/11/2018 11:307 PM - c:\tran\systems\proj\local\transys\proj\tau\mml\04494377\CLAY\M05-104.dgn