


STATE	PROJECT NO.	YEAR	SHEET NO.	TOTAL SHEETS
KANSAS	472-85284	2018	92	103

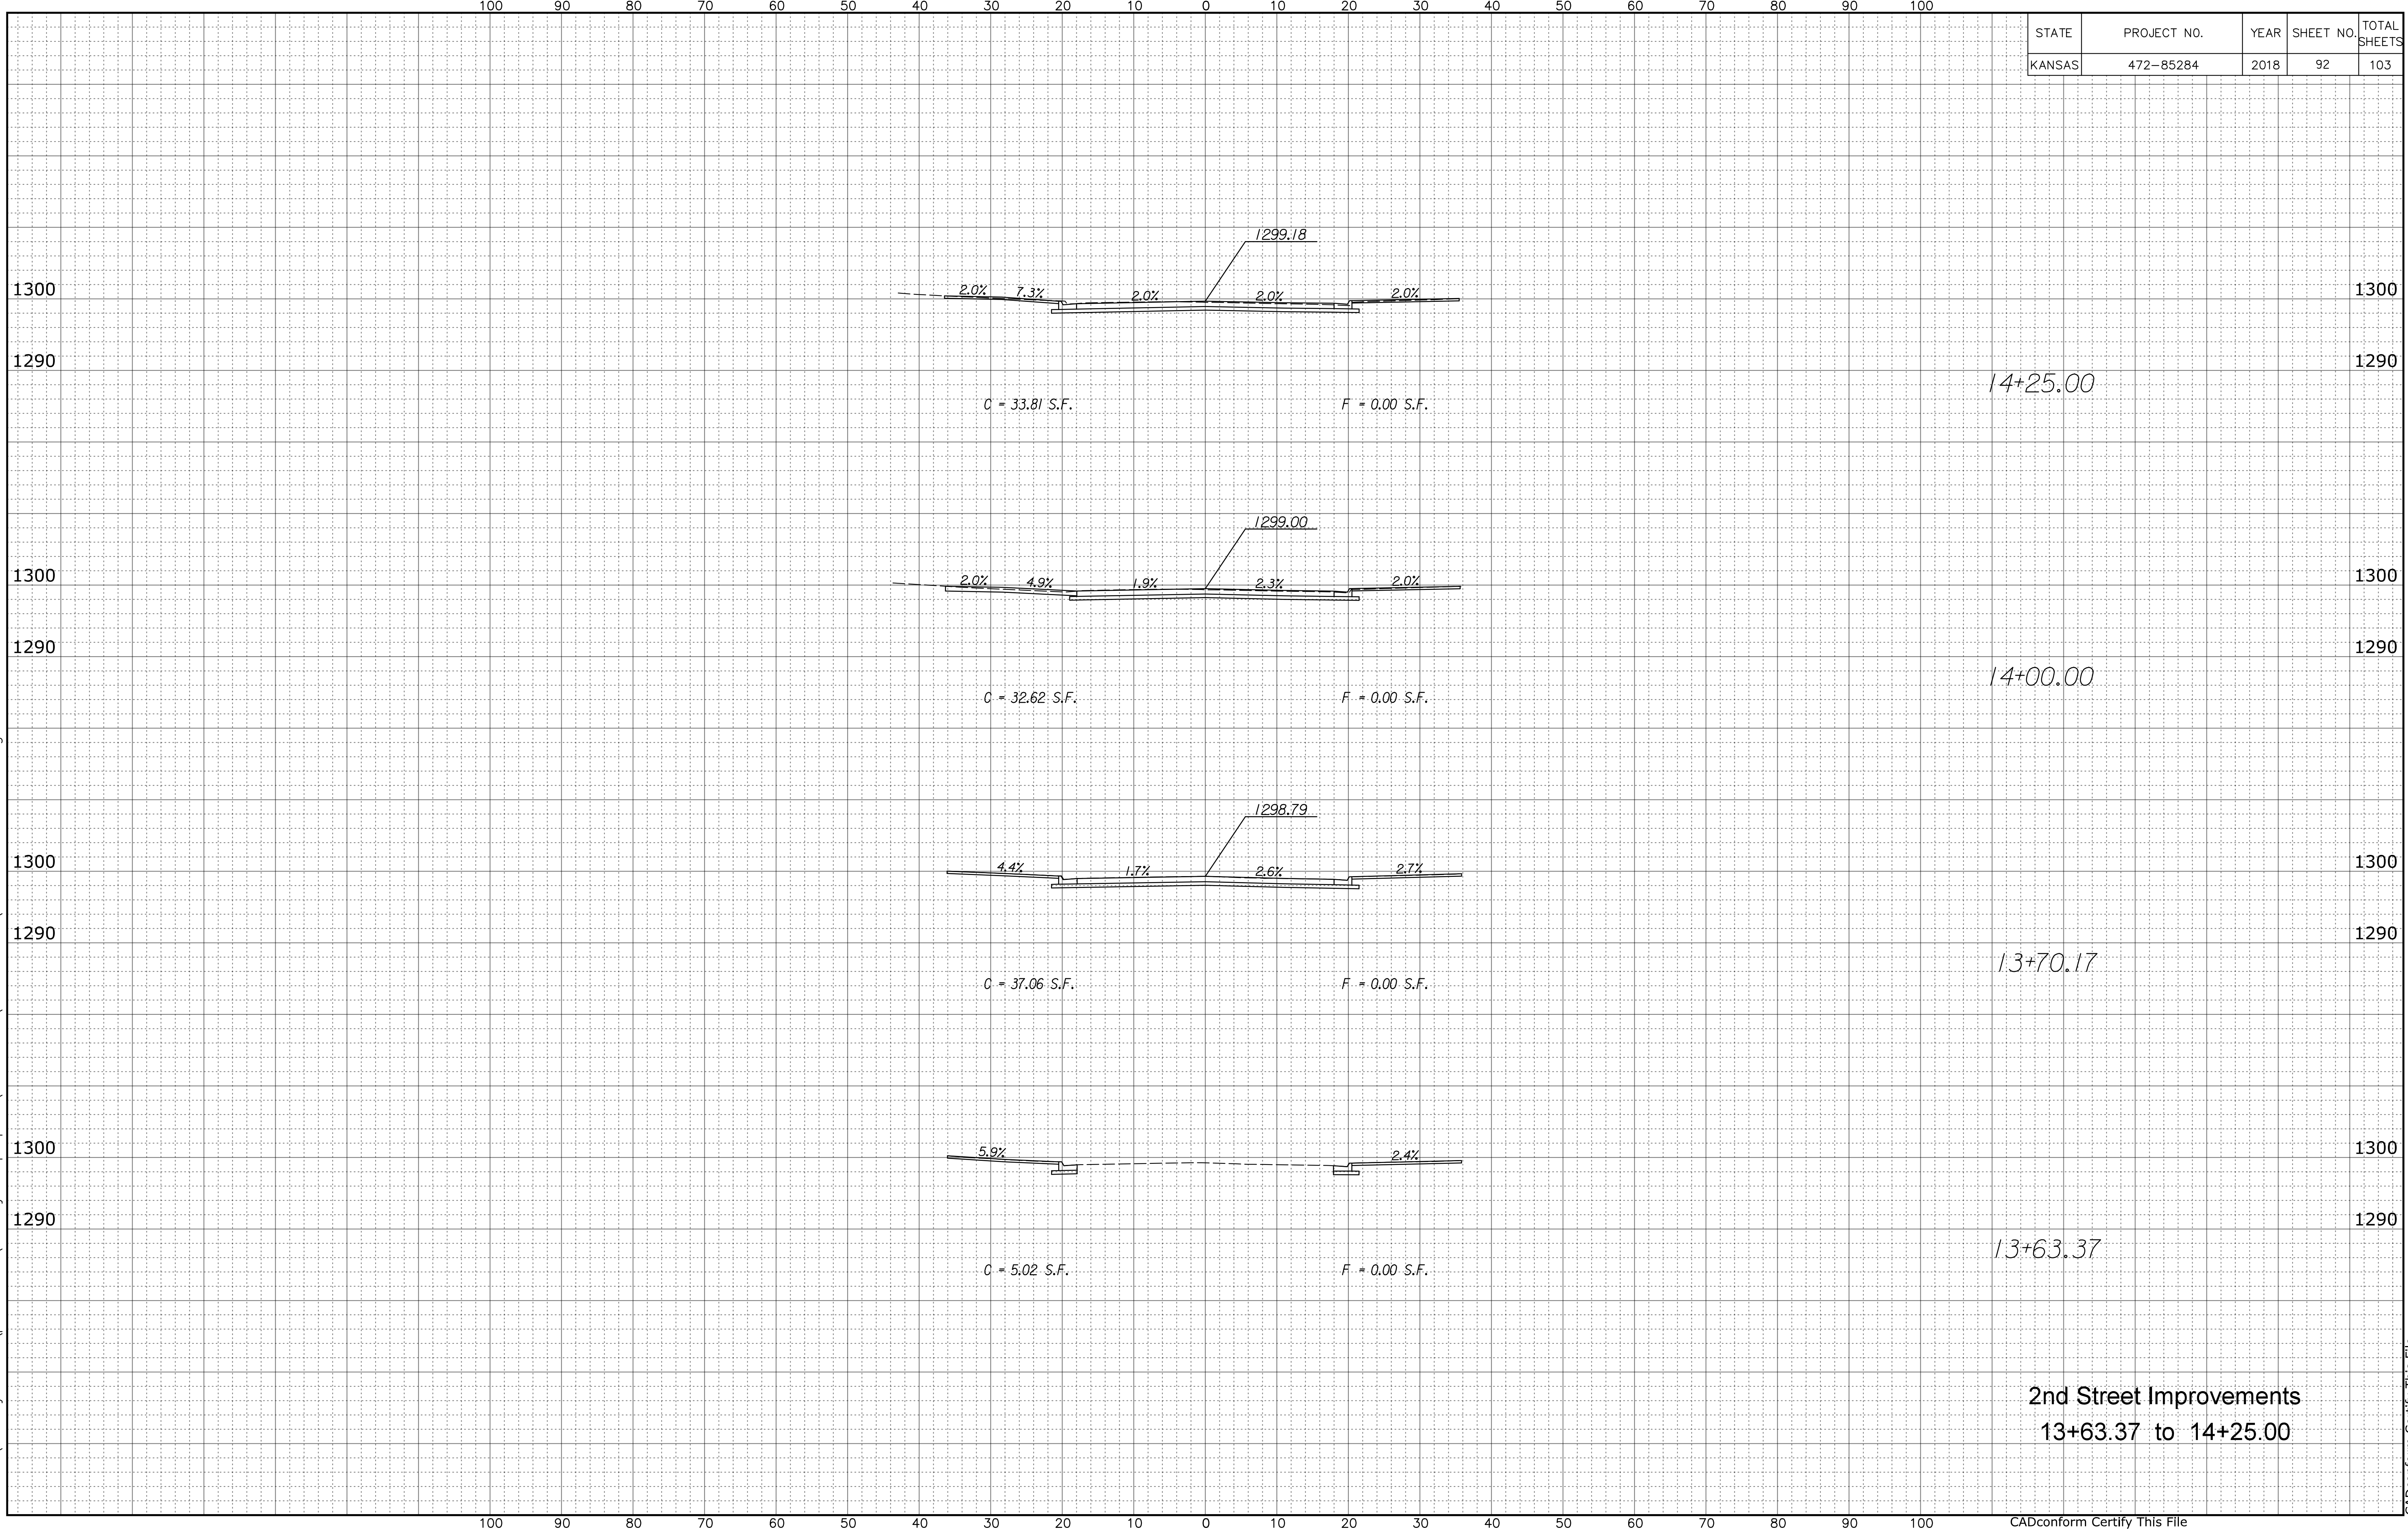

Plotted B:\road Plotted7/11/2018 File x:\transystems\pw_local\transyscorp-pw1\taummel\d0494377\C-RDW-M02-801.dgn

2nd Street Improvements
13+63.37 to 14+25.00