


STATE	PROJECT NO.	YEAR	SHEET NO.	TOTAL SHEETS
KANSAS	472-85284	2018	94	103

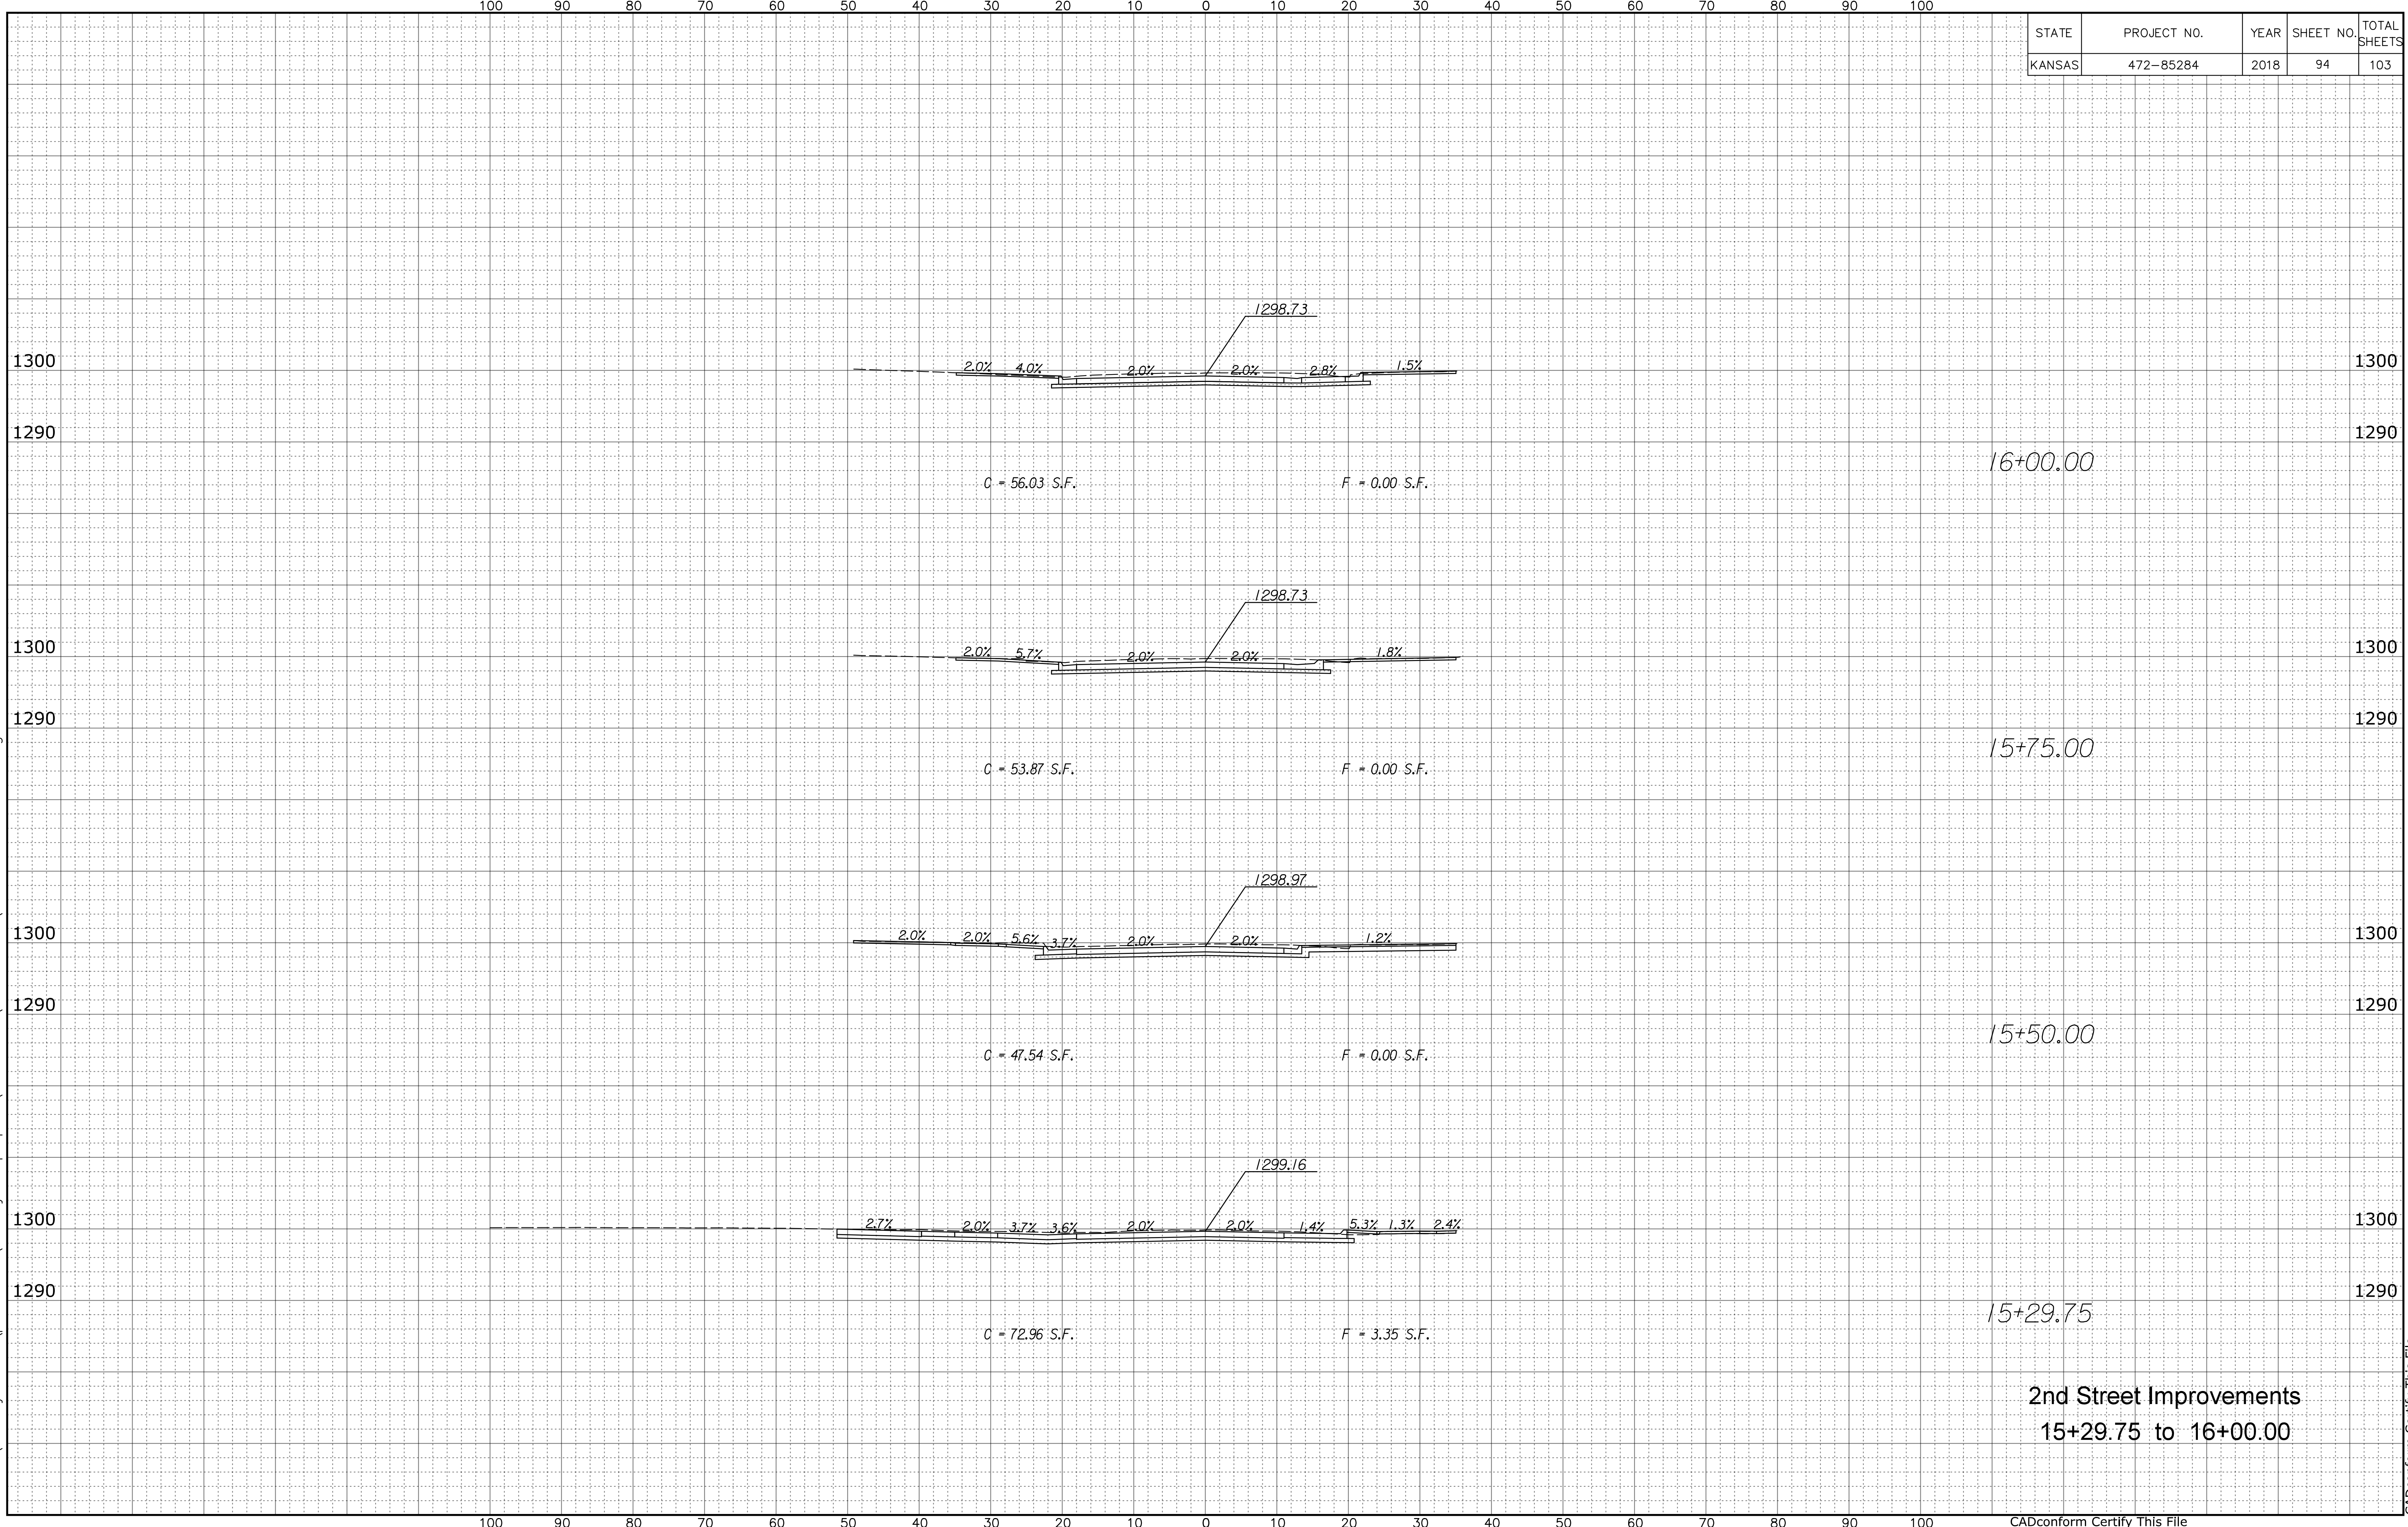

Plotted B:\road  
 File x:\transystems\pw\_local\transyscorp-pw1\taummel\d0494377\C-RDW-M02-801.dgn

**2nd Street Improvements**  
 15+29.75 to 16+00.00