


STATE	PROJECT NO.	YEAR	SHEET NO.	TOTAL SHEETS
KANSAS	472-85284	2018	96	103

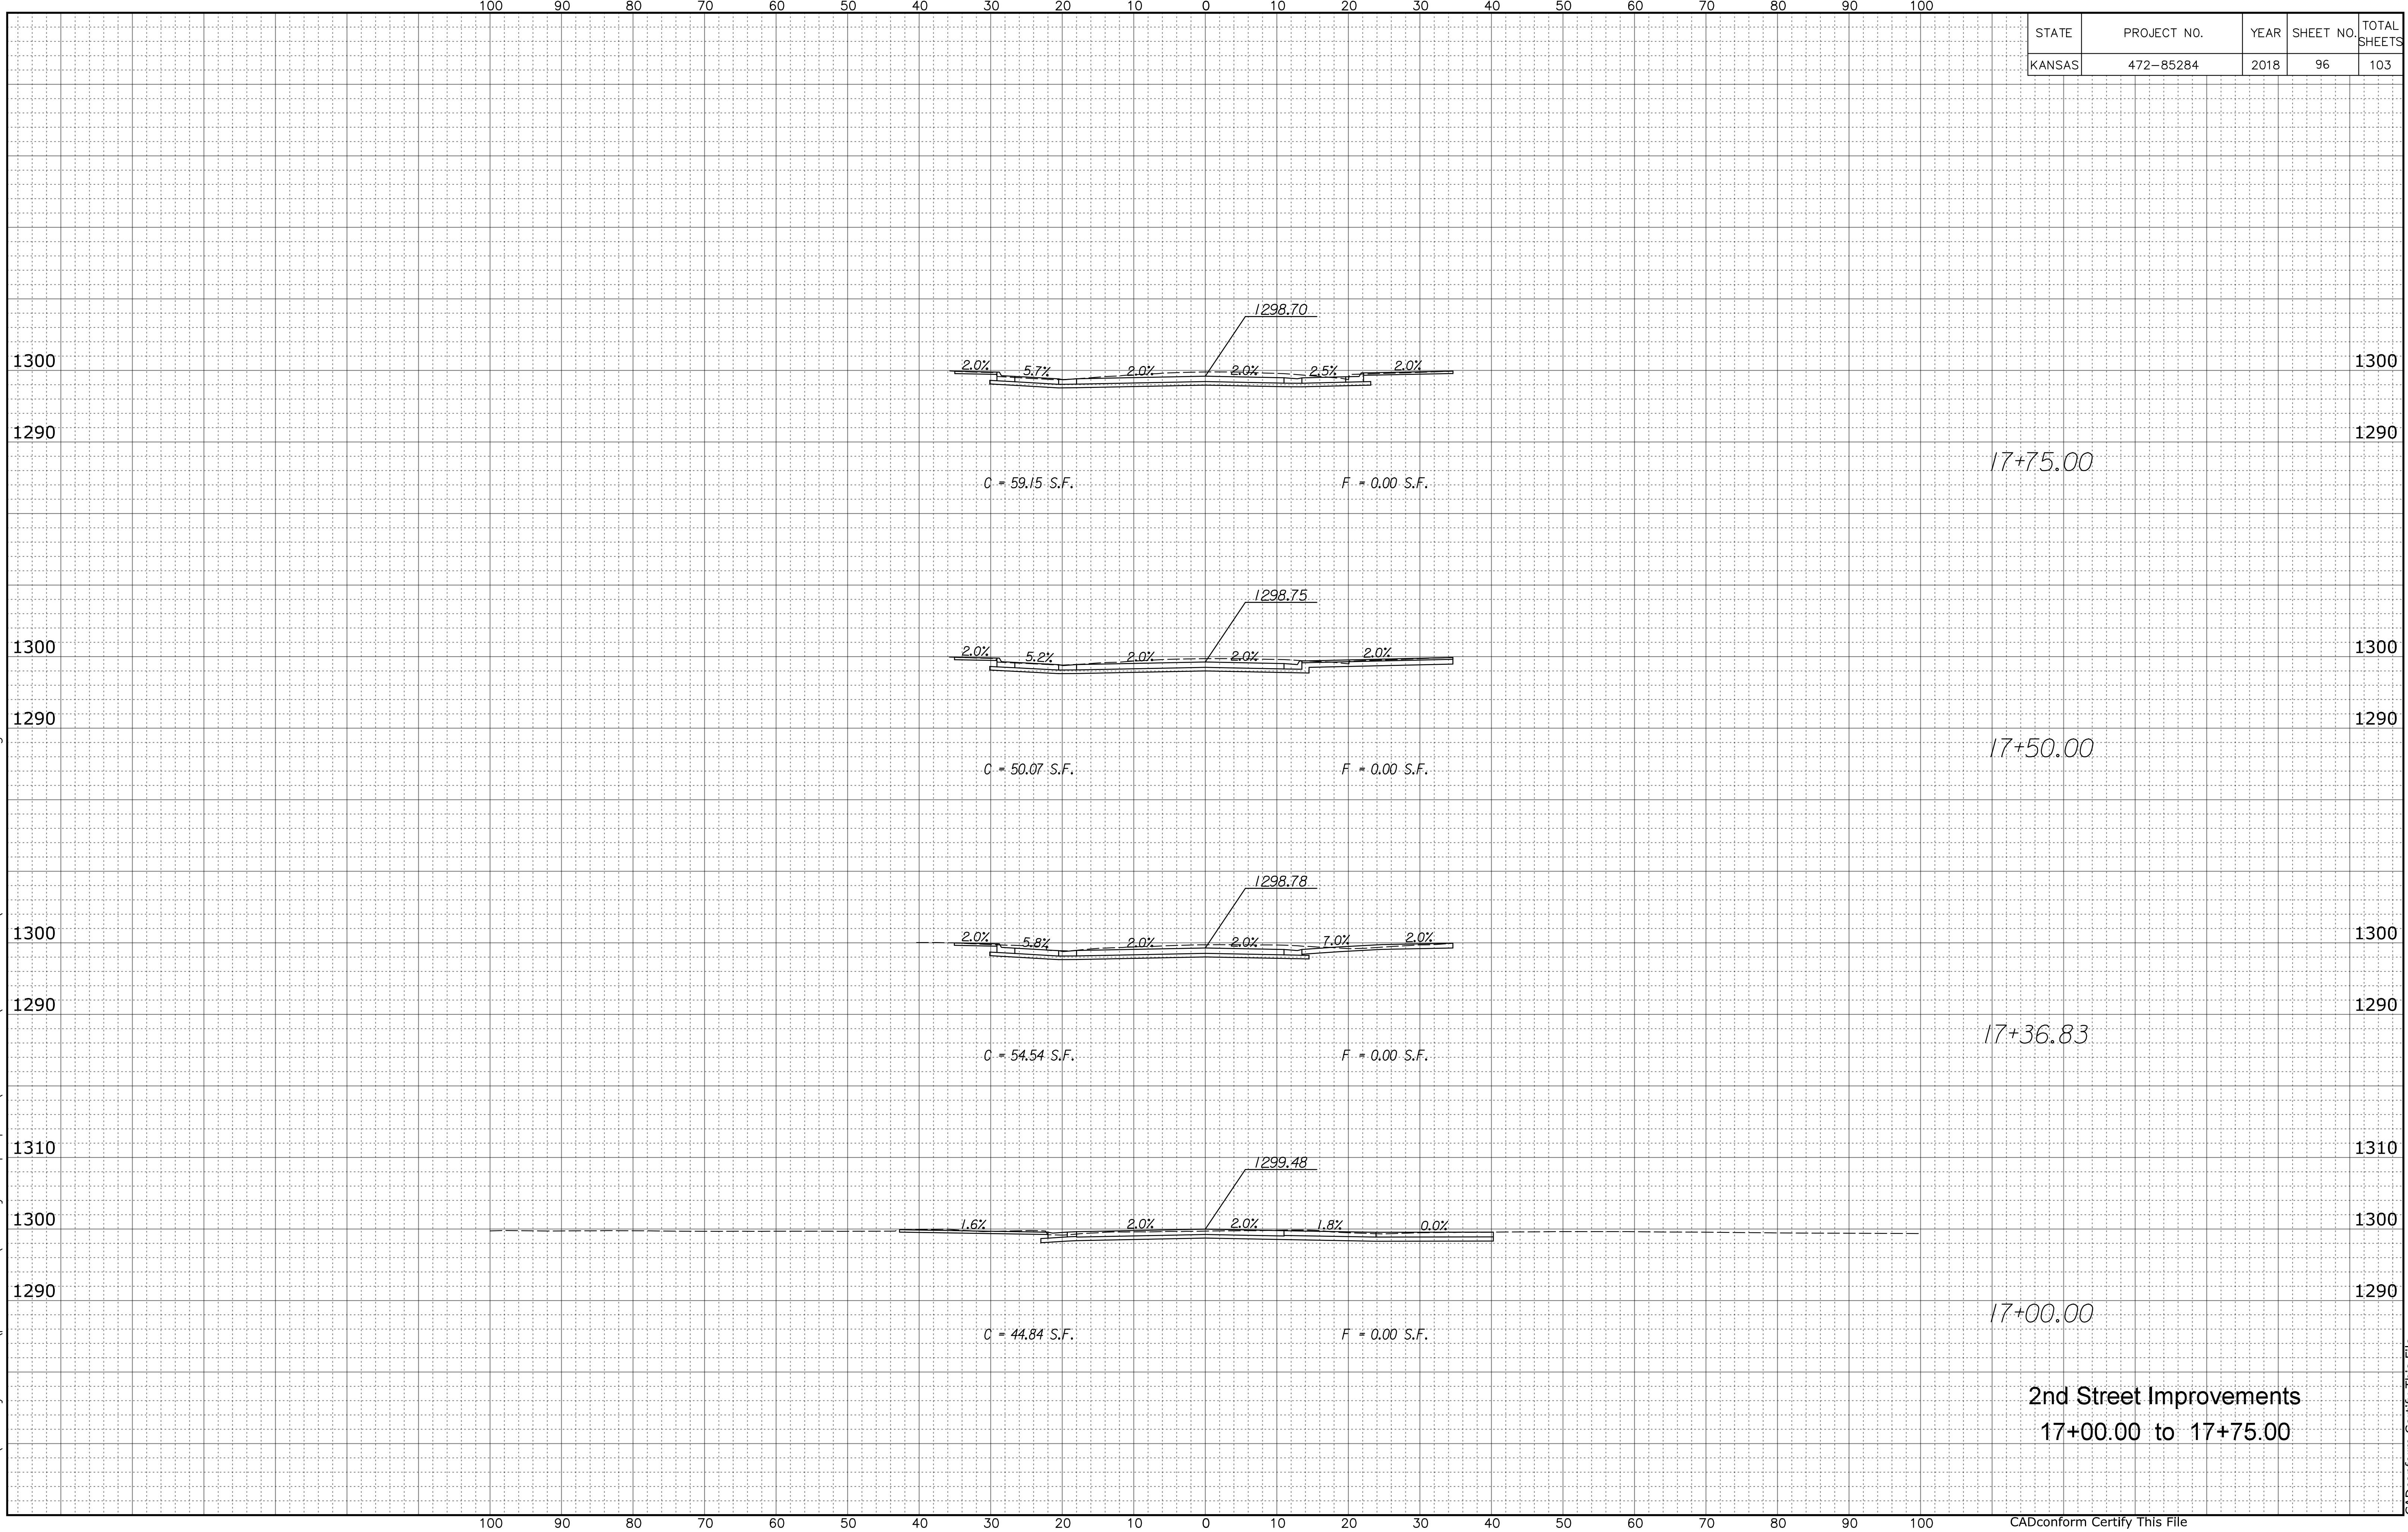

Plotted B:\road
 File x:\transystems\pw_local\transyscorp-pw1\taummel\d0494377\C-RDW-M02-801.dgn

2nd Street Improvements
 17+00.00 to 17+75.00