


File: L:\2018\18267011 - Casa Bella Phase 5\Drawings\C3D\18267011 Utility Coordinates.dwg Last Save: 8/17/2018 9:02 AM Last saved by: MTDolechek
 Last plotted by: Dolechek, Mark T. Plot Style: --- Plot Scale: 1:2,584.9 Plot Date: 8/20/2018 3:47 PM Plotter used: None

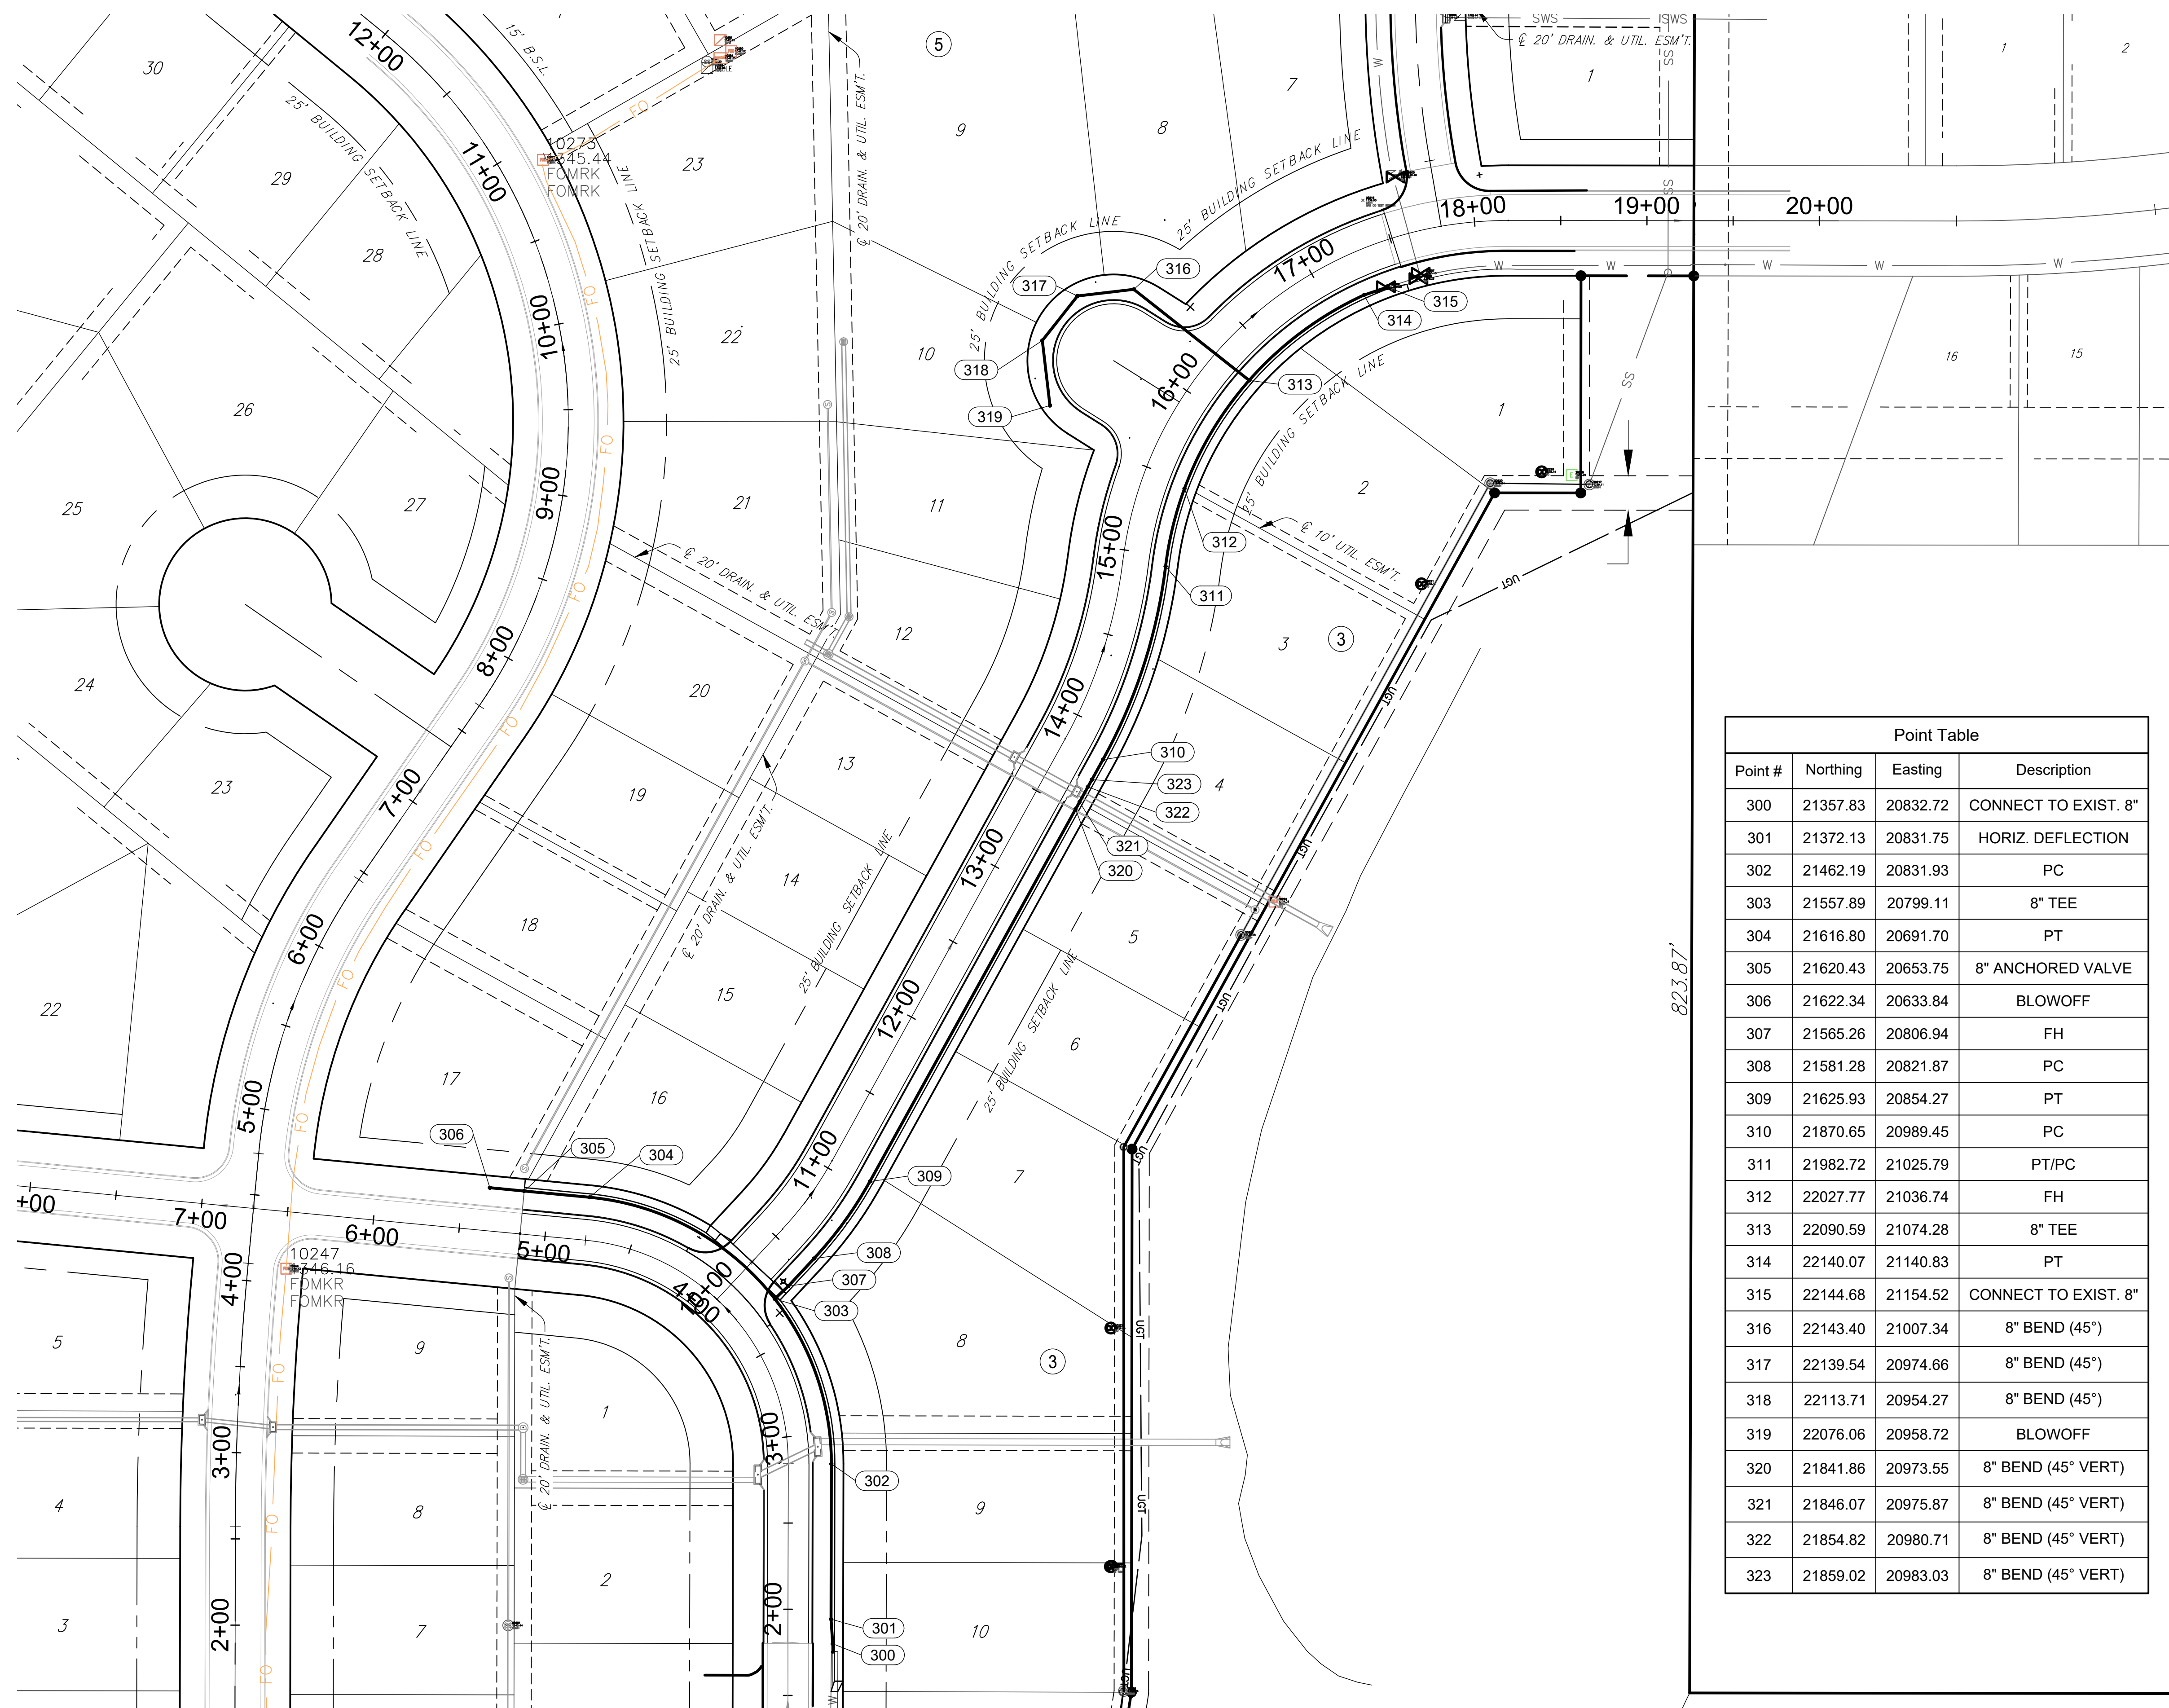

Point Table			
Point #	Northing	Easting	Description
300	21357.83	20832.72	CONNECT TO EXIST. 8"
301	21372.13	20831.75	HORIZ. DEFLECTION
302	21462.19	20831.93	PC
303	21557.89	20799.11	8" TEE
304	21616.80	20691.70	PT
305	21620.43	20653.75	8" ANCHORED VALVE
306	21622.34	20633.84	BLOWOFF
307	21565.26	20806.94	FH
308	21581.28	20821.87	PC
309	21625.93	20854.27	PT
310	21870.65	20989.45	PC
311	21982.72	21025.79	PT/PC
312	22027.77	21036.74	FH
313	22090.59	21074.28	8" TEE
314	22140.07	21140.83	PT
315	22144.68	21154.52	CONNECT TO EXIST. 8"
316	22143.40	21007.34	8" BEND (45°)
317	22139.54	20974.66	8" BEND (45°)
318	22113.71	20954.27	8" BEND (45°)
319	22076.06	20958.72	BLOWOFF
320	21841.86	20973.55	8" BEND (45° VERT)
321	21846.07	20975.87	8" BEND (45° VERT)
322	21854.82	20980.71	8" BEND (45° VERT)
323	21859.02	20983.03	8" BEND (45° VERT)

GARVER
 © 2018 GARVER, LLC
 THIS DOCUMENT, ALONG WITH THE IDEAS AND DESIGNS CONVEYED HEREIN, SHALL BE CONSIDERED INSTRUMENTS OF PROFESSIONAL SERVICE AND ARE PROPERTY OF GARVER, LLC. ANY USE, REPRODUCTION, OR DISTRIBUTION OF THIS DOCUMENT, ALONG WITH THE IDEAS AND DESIGN CONTAINED HEREIN, IS PROHIBITED UNLESS AUTHORIZED IN WRITING BY GARVER, LLC OR EXPLICITLY ALLOWED IN THE GOVERNING PROFESSIONAL SERVICES AGREEMENT FOR THIS WORK.

MARK T. DOLECHEK
 LICENSED PROFESSIONAL ENGINEER
 KANSAS
 25299
 Digitally Signed 08/20/2018

REV.	DATE	DESCRIPTION	BY



CITY OF WICHITA
 WICHITA, KANSAS
 CASA BELLA 2nd ADD.
 PHASE 5 - WATER

Water Coordinates

JOB NO.: 18267011
 DATE: AUG 2018
 DESIGNED BY: MTD
 DRAWN BY: DRS

BAR IS ONE INCH ON ORIGINAL DRAWING
 0 1" IF NOT ONE INCH ON THIS SHEET, ADJUST SCALES ACCORDINGLY.

DRAWING NUMBER

SHEET NUMBER **12** OF **14**