

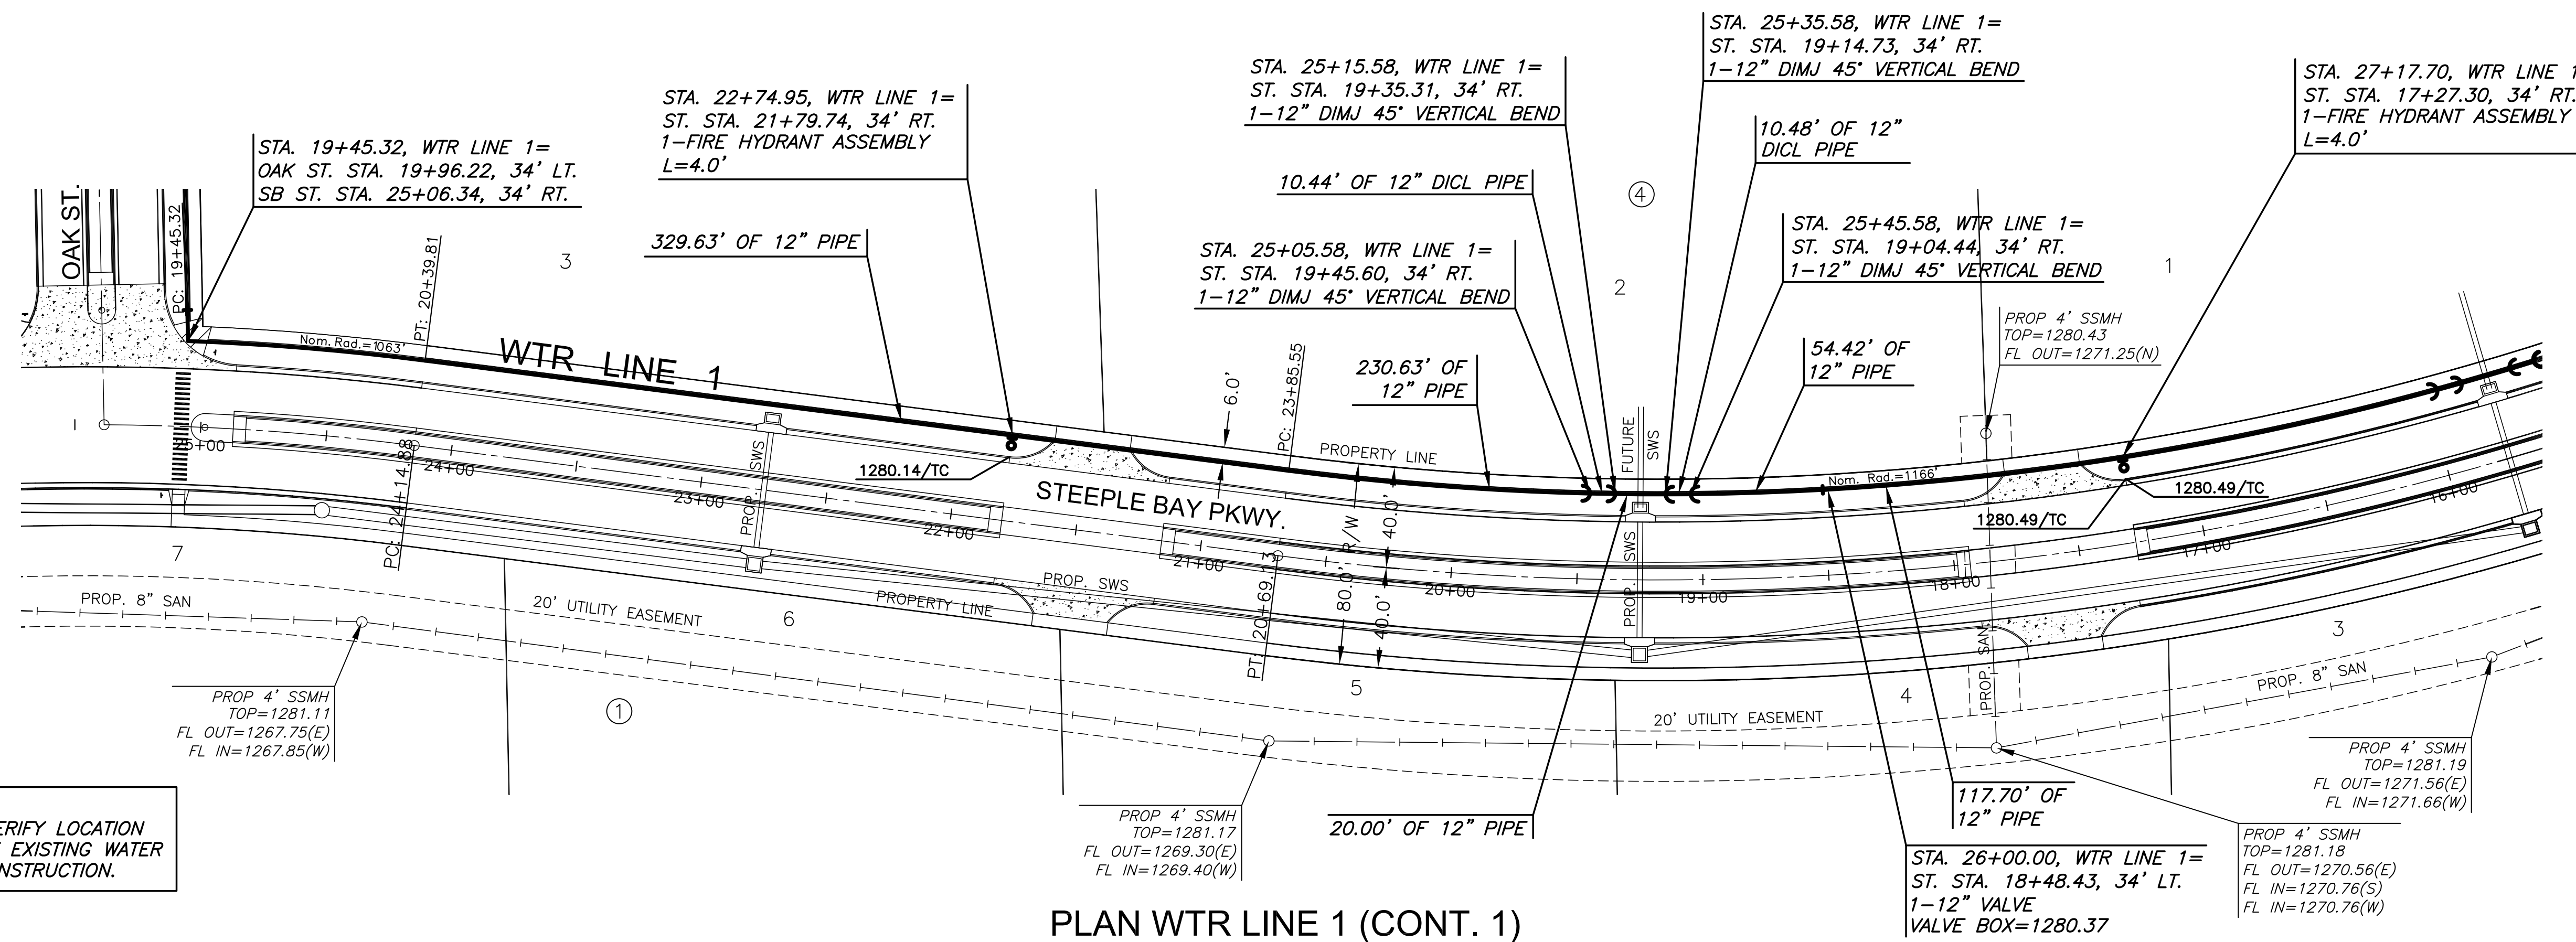


J:\PROJECTS\2017\1701010143_LANES_STEEPLE BAY_17143_CADD\SHOTS\06_CIVIL\WTR\17143-06-3001.DWG
 PLOTTED: Wednesday, August 22, 2018 @ 10:15AM

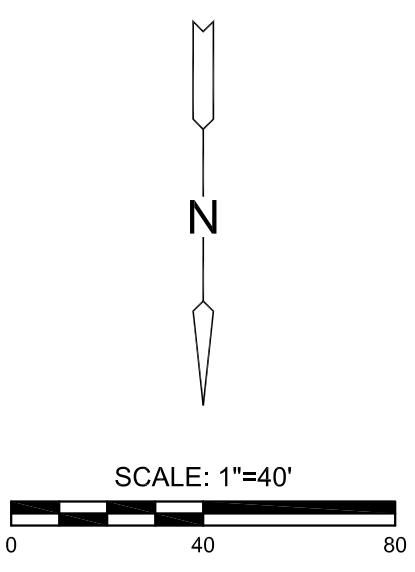

NOTE:
CONTRACTOR TO VERIFY LOCATION
AND ELEVATION OF EXISTING WATER
LINE PRIOR TO CONSTRUCTION.

PLAN WTR LINE 1 (CONT. 1)
PROFILE WTR LINE 1 (CONT. 1)

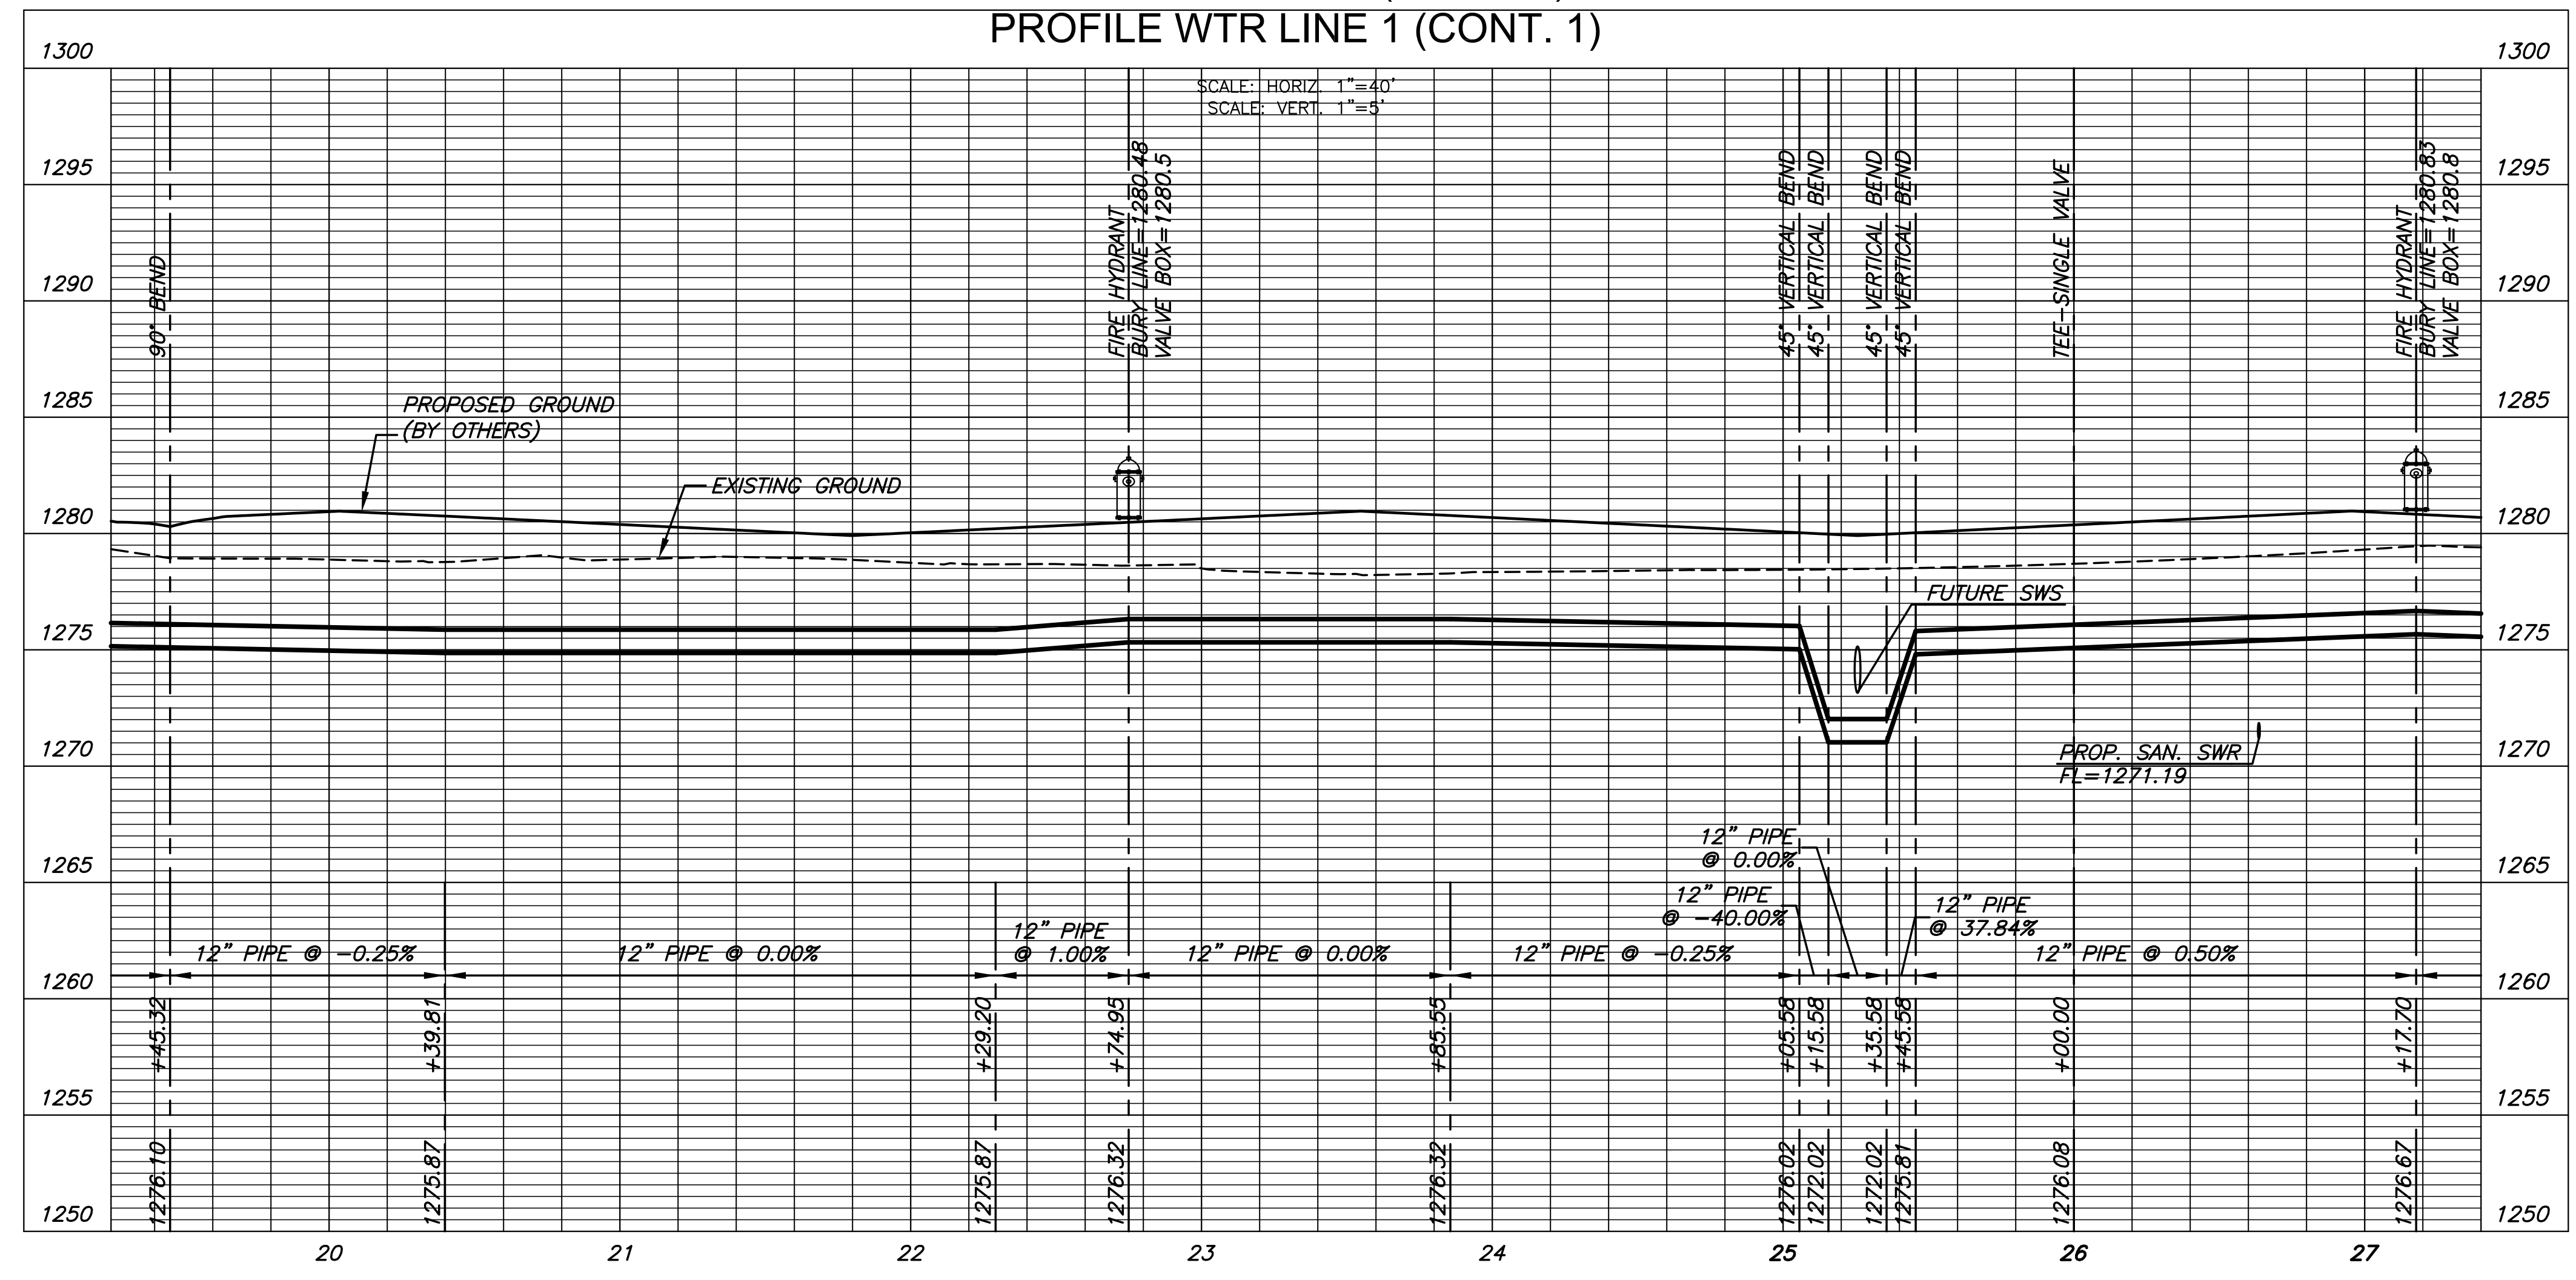

©2018
 MKEC Engineering
 All Rights Reserved
 www.mkec.com
 These drawings and their contents,
 including, but not limited to, all concepts,
 designs, & lists are the exclusive
 property of MKEC Engineering (MKEC),
 and may not be used or reproduced in any
 way without the express consent of MKEC.

WTR LINE 1
CONT.

PROJECT NO.	448-90894	
DATE	JULY 2018	
SCALE	1"=40'	
DESIGNED	DRAWN	CHECKED
SPE	MKB	SPE



NO.	REVISION	DATE