
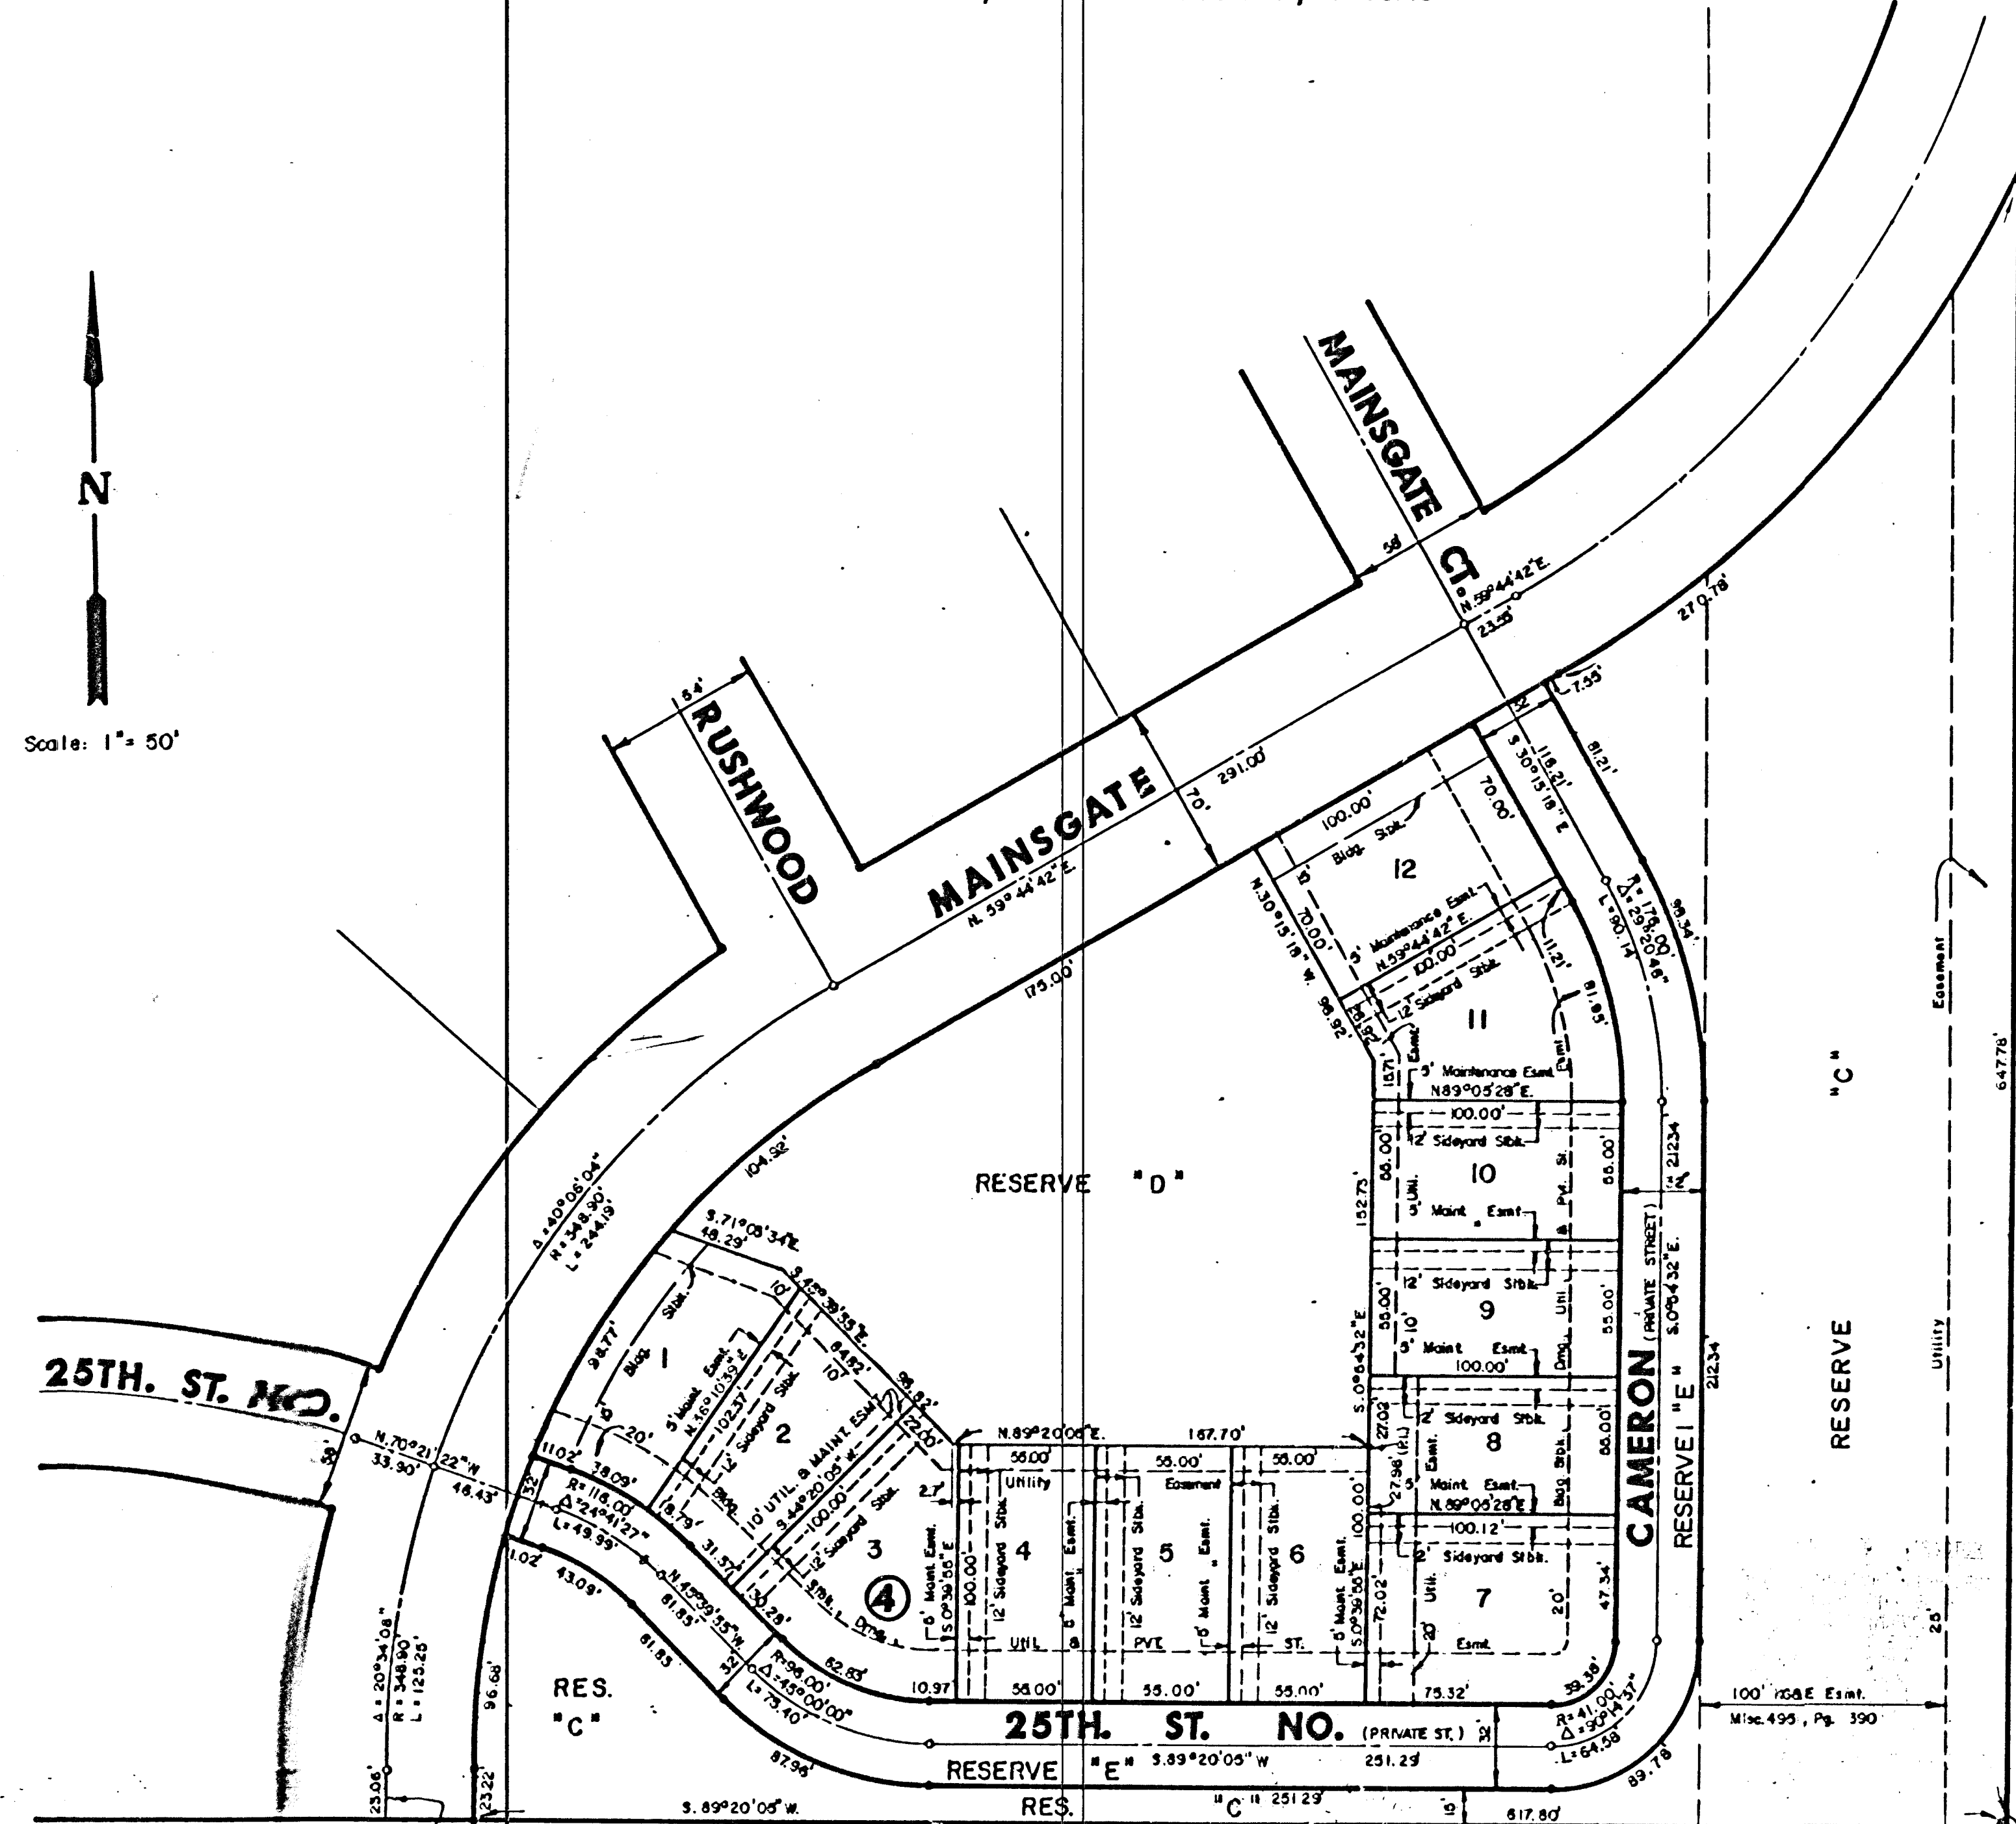


FINAL PLAT OF
WATERFORD NORTH THIRD ADDITION

AN ADDITION TO WICHITA, SEDGWICK COUNTY, KANSAS

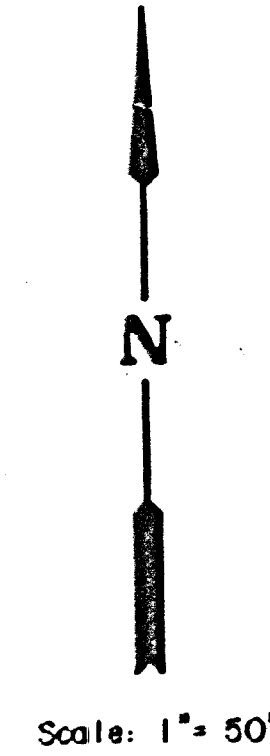

DETAIL "A"

CENTER SEC. 6
T. 22 S., R. 2 E., 6TH PM

M-1-7-26B