


BENCH MARK:
City Standard Disc, 52' North and
44' East of Centerlines 31st
and Hillside; Elevation 104.29

SCALE: 1" = 10'-0"

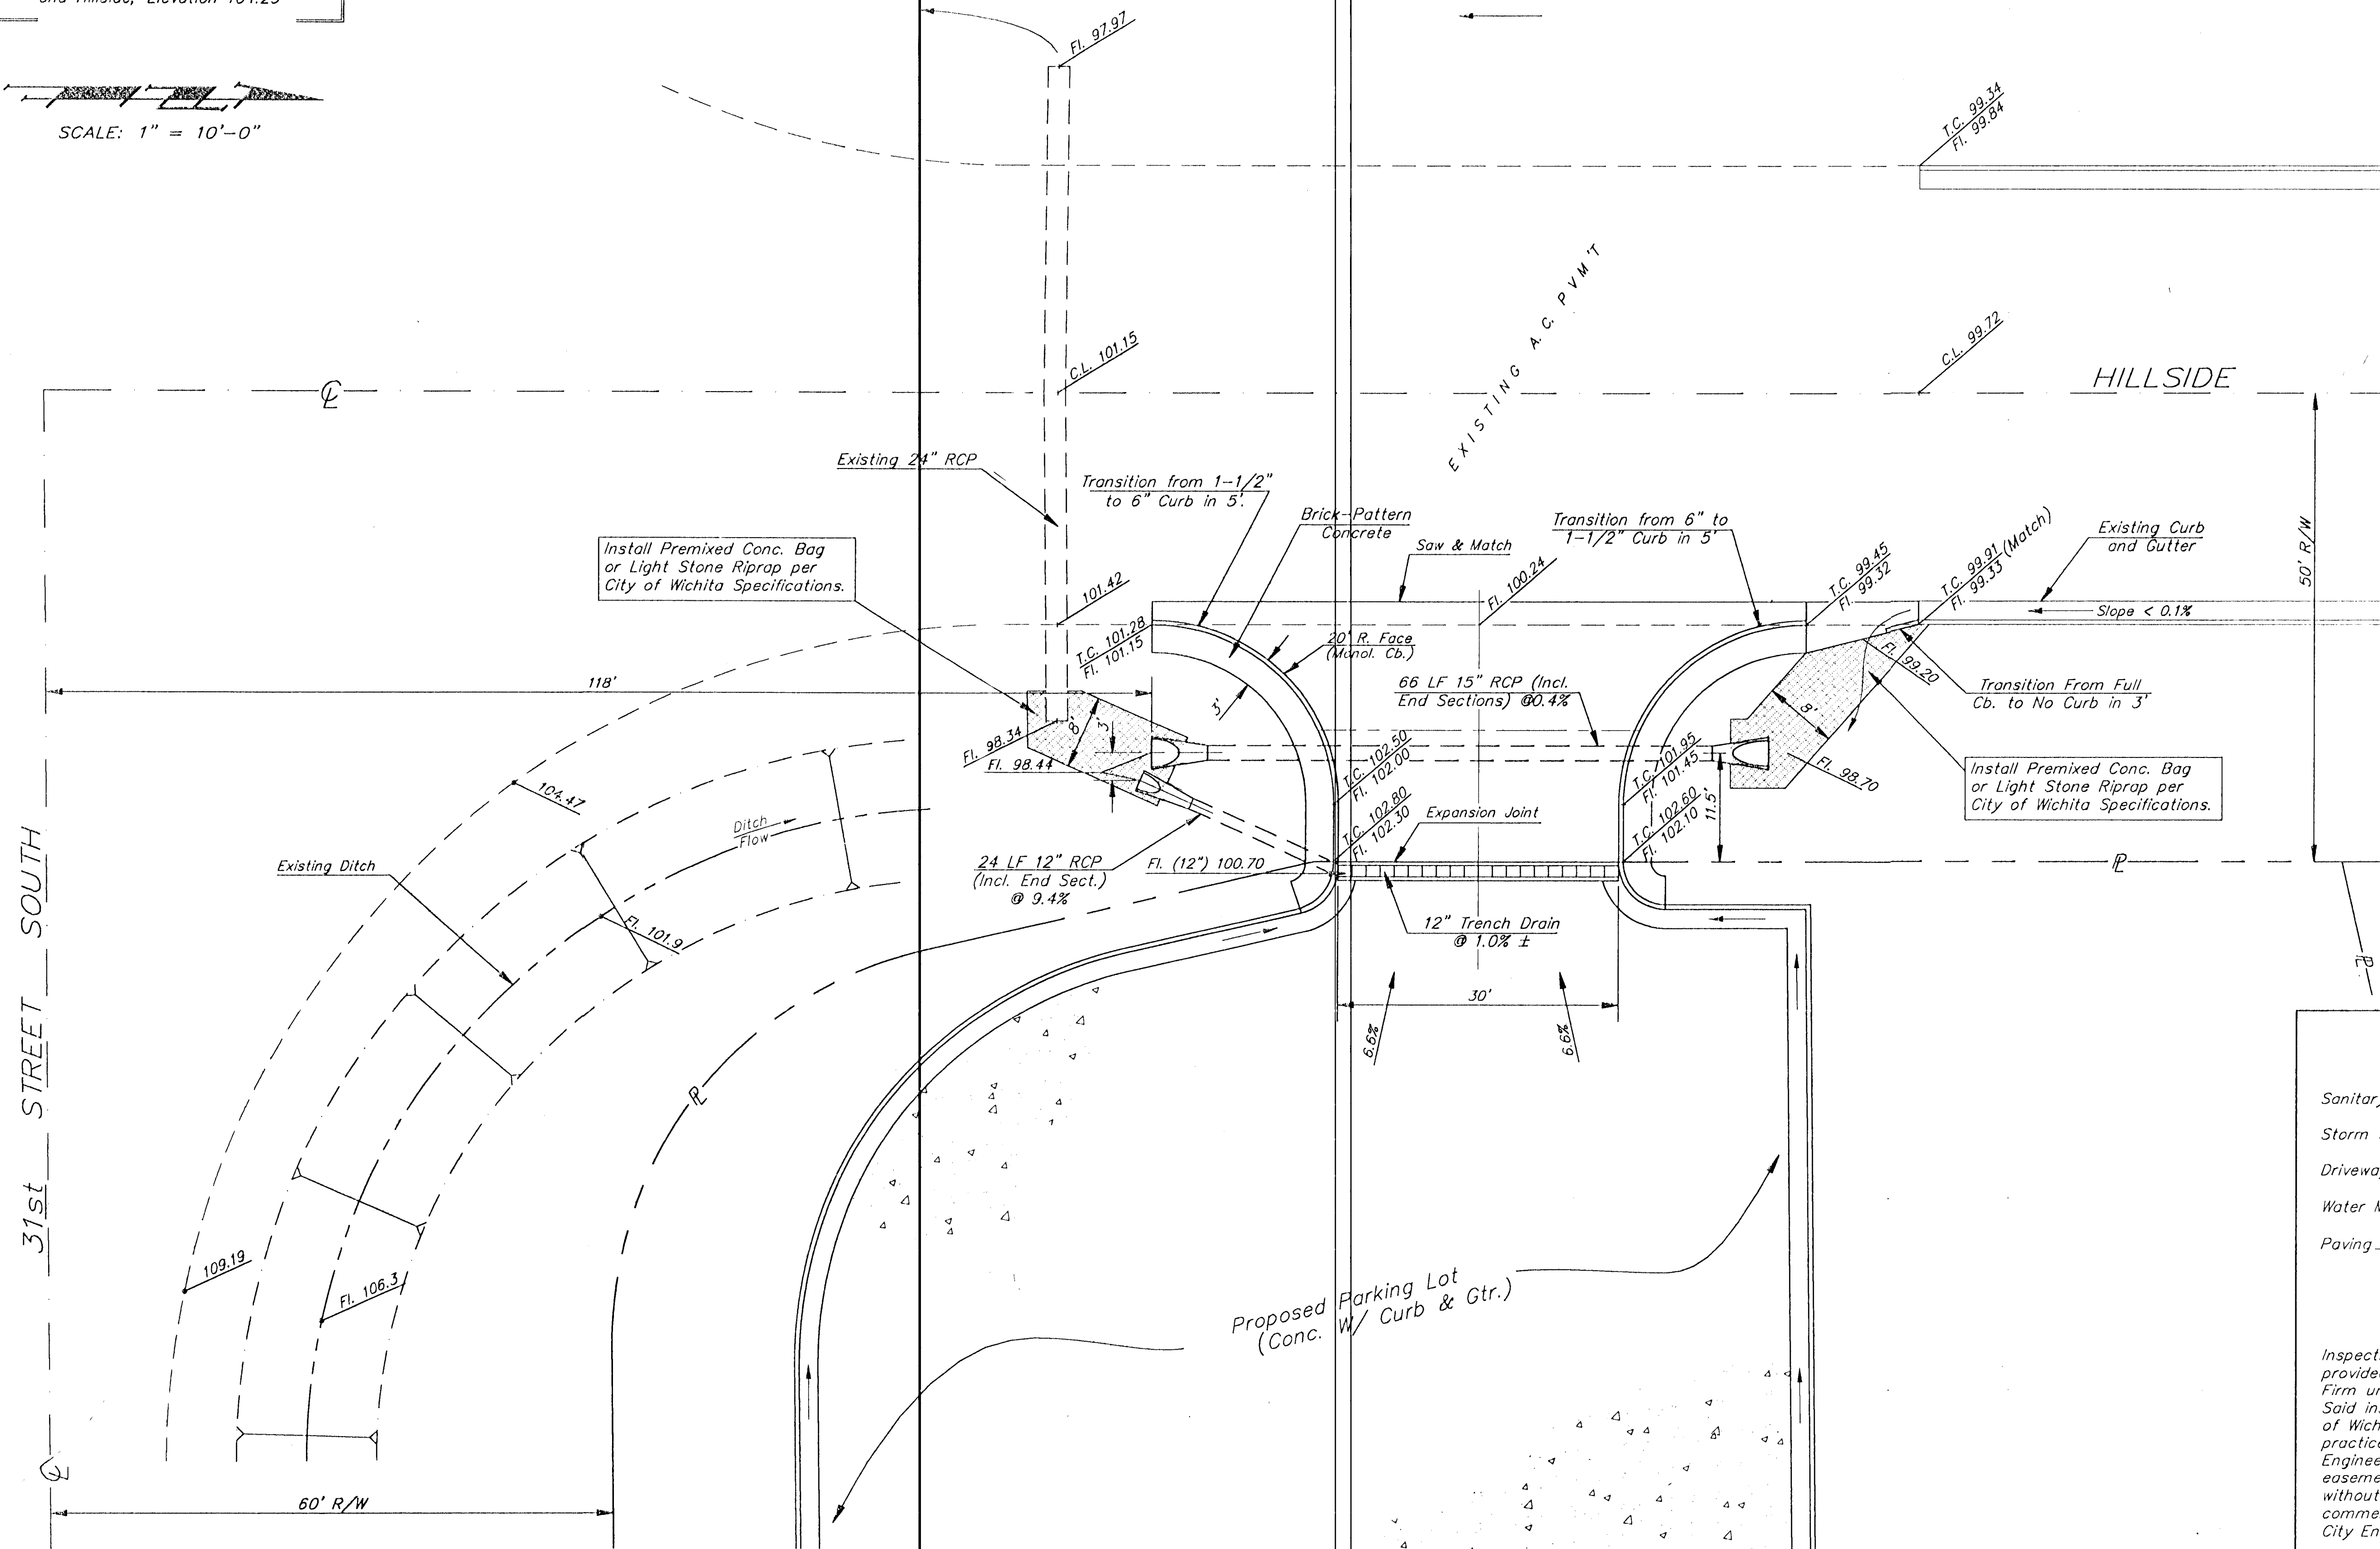


APPROVED AS NOTED
BY CITY ENGINEER OF WICHITA

Sanitary Sewers _____
Storm Sewers VRH 5/16/91
Driveway Approaches _____
Water Mains _____
Paving _____

NOTE TO CONTRACTORS

Inspection and testing for this project is to be provided by a Licensed Consulting Engineering Firm under contract with the Owner/Developer. Said inspection to be in accordance with the City of Wichita standard construction engineering practices and certified by a Licensed Professional Engineer. No work shall be performed in dedicated easements or public right-of-way by the Contractor without such inspection nor shall any work be commenced without written authorization by the City Engineer.

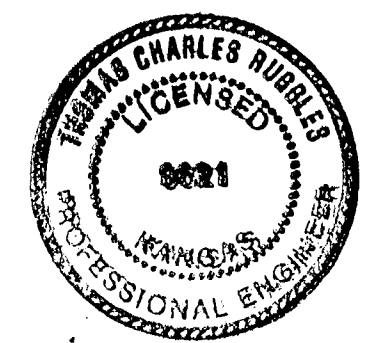

LOT 2, QUIKTRIP 4th ADDITION
DRIVEWAY APPROACH

BAUGHMAN COMPANY P. A.
ENGINEERING & SURVEYING
316/262-7271 • 315 ELLIS • WICHITA, KANSAS 67211

PROJECT NUMBER
286PPS (607861)

DESIGN: TCR, DRAWN: J. Lang, UTIL. CHECK'D: [blank], DATE: May 1991, SCALE: 1" = 10', SHEET 1 OF 1

91-04-P770