
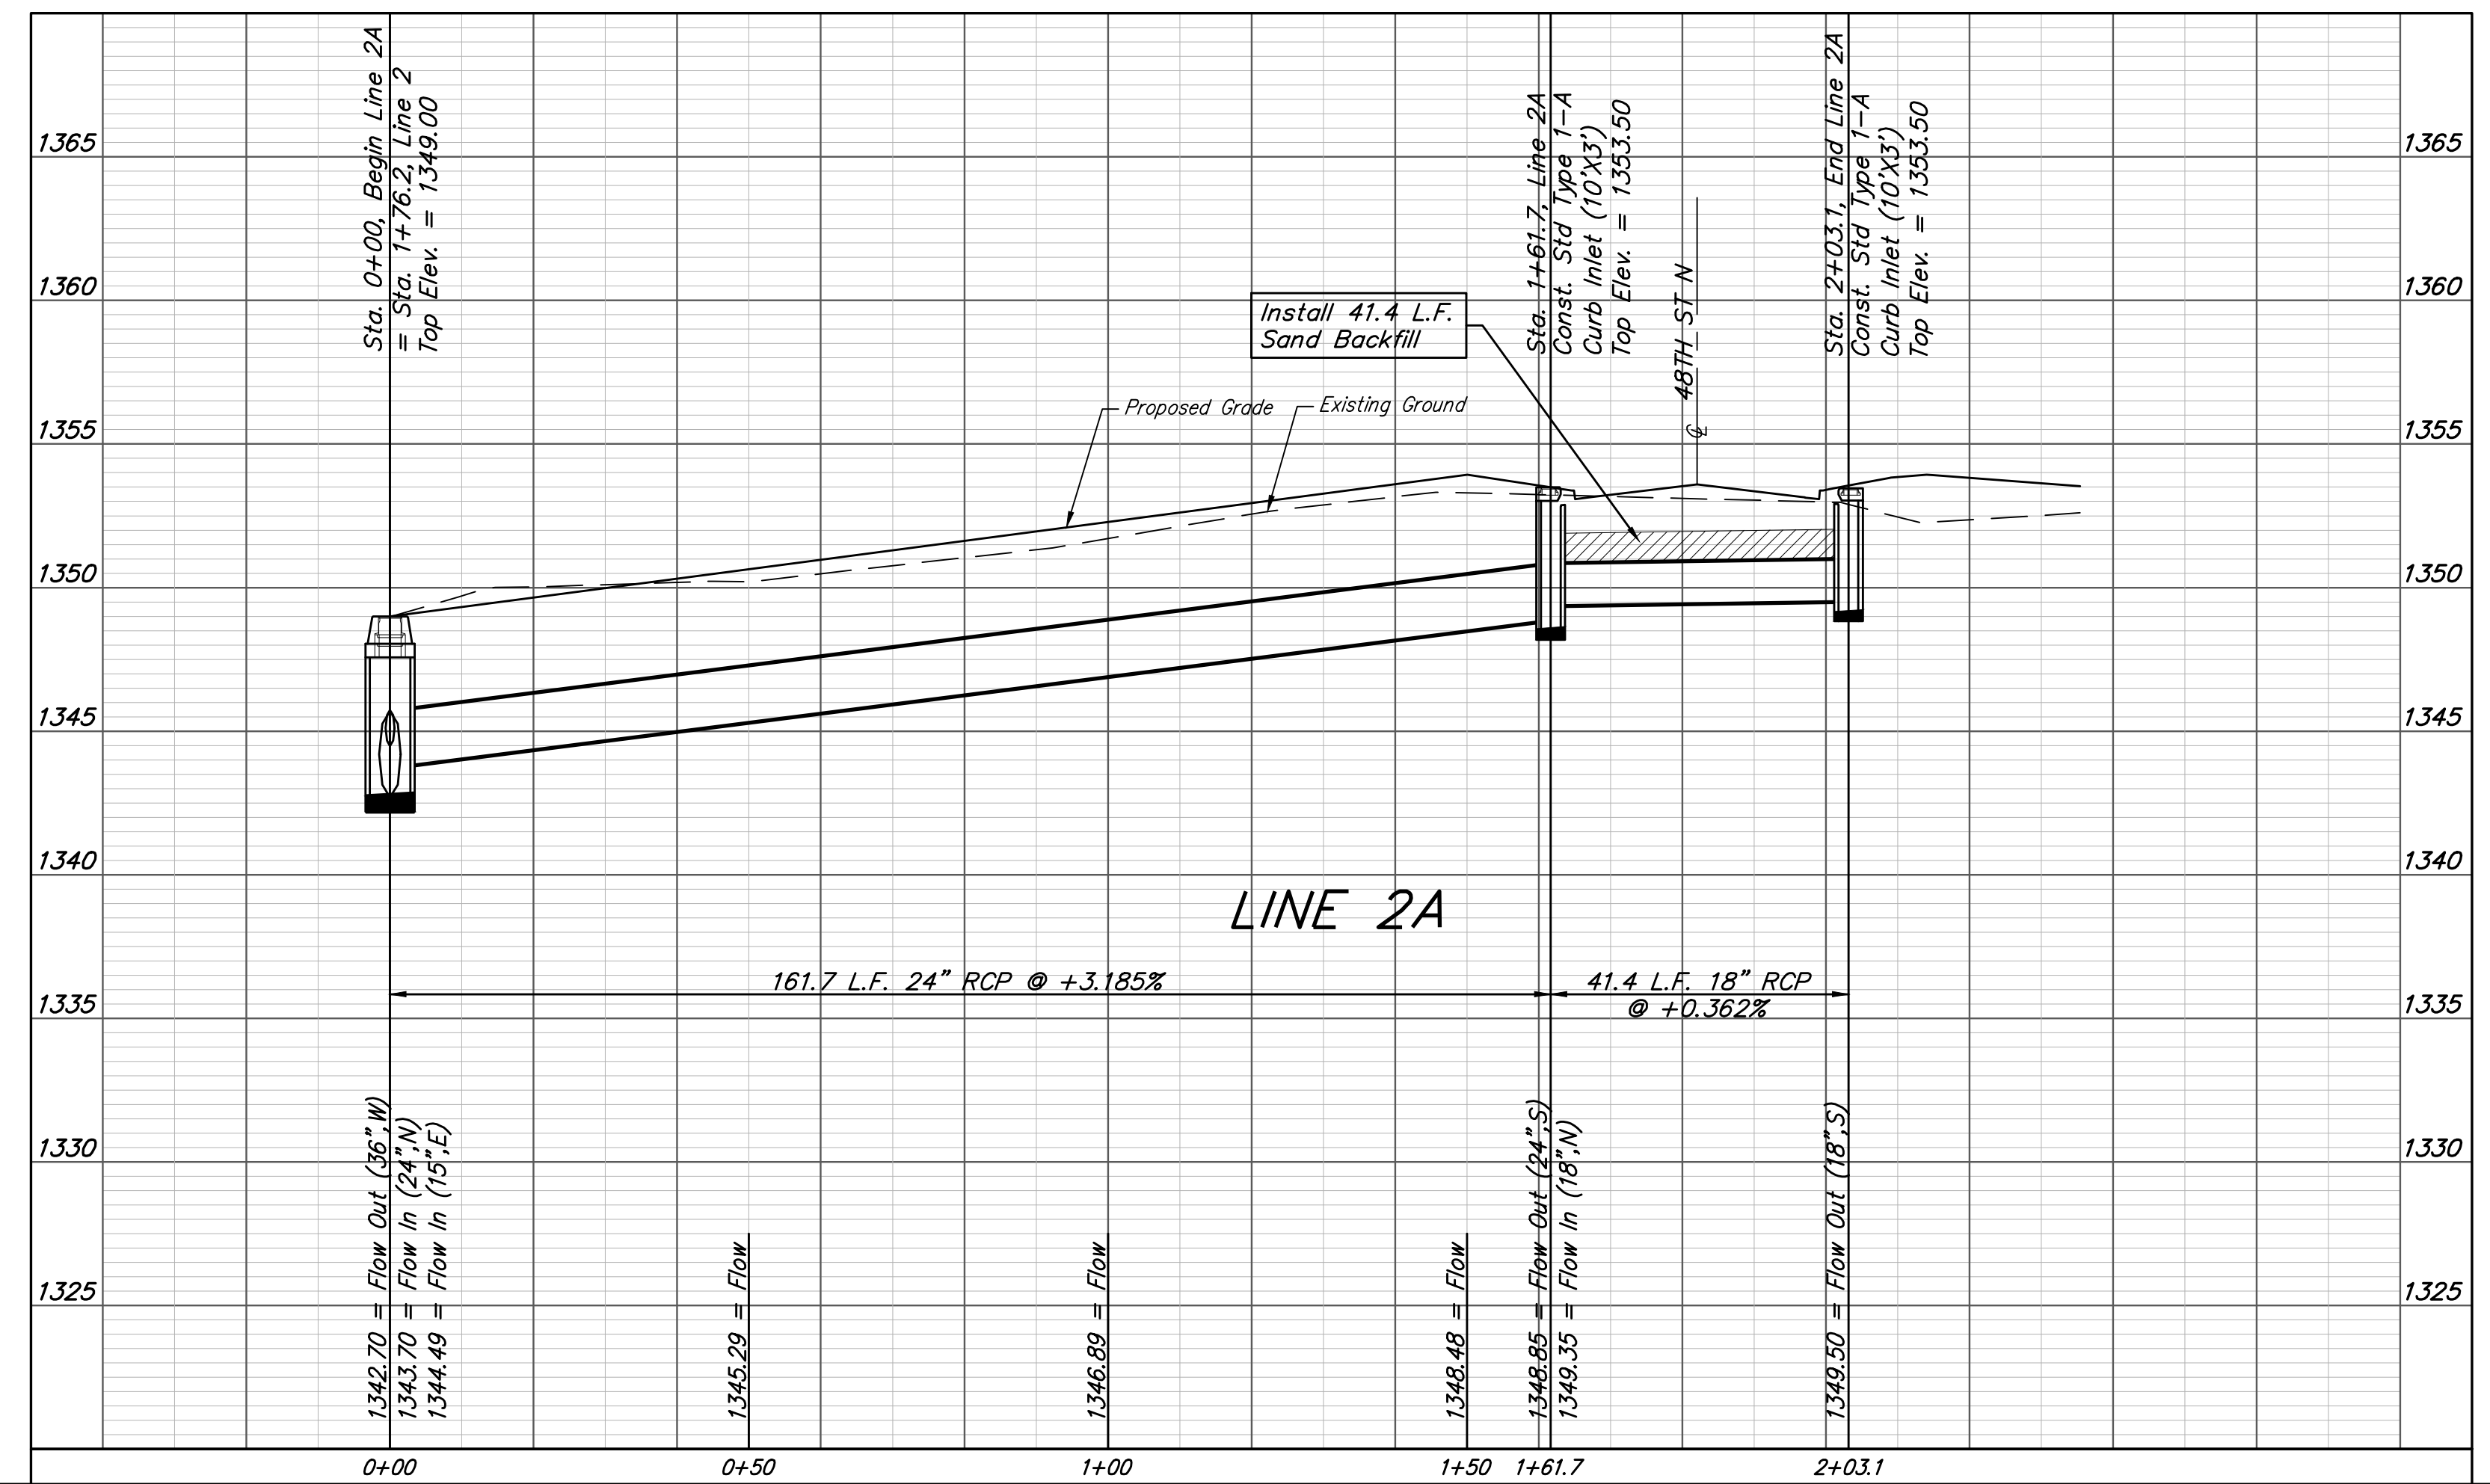


BENCHMARKS:
 BM #1: "□" Top of Curb NE of the most easterly corner of Lot 2B, Block E, Falcon Falls 2nd Addition
 Elev. = 1361.23 (NGVD29)
 BM #2: "□" Top of Curb North of the NE corner of Lot 2, Block D, Falcon Falls 3rd Addition
 Elev. = 1351.76 (NGVD29)

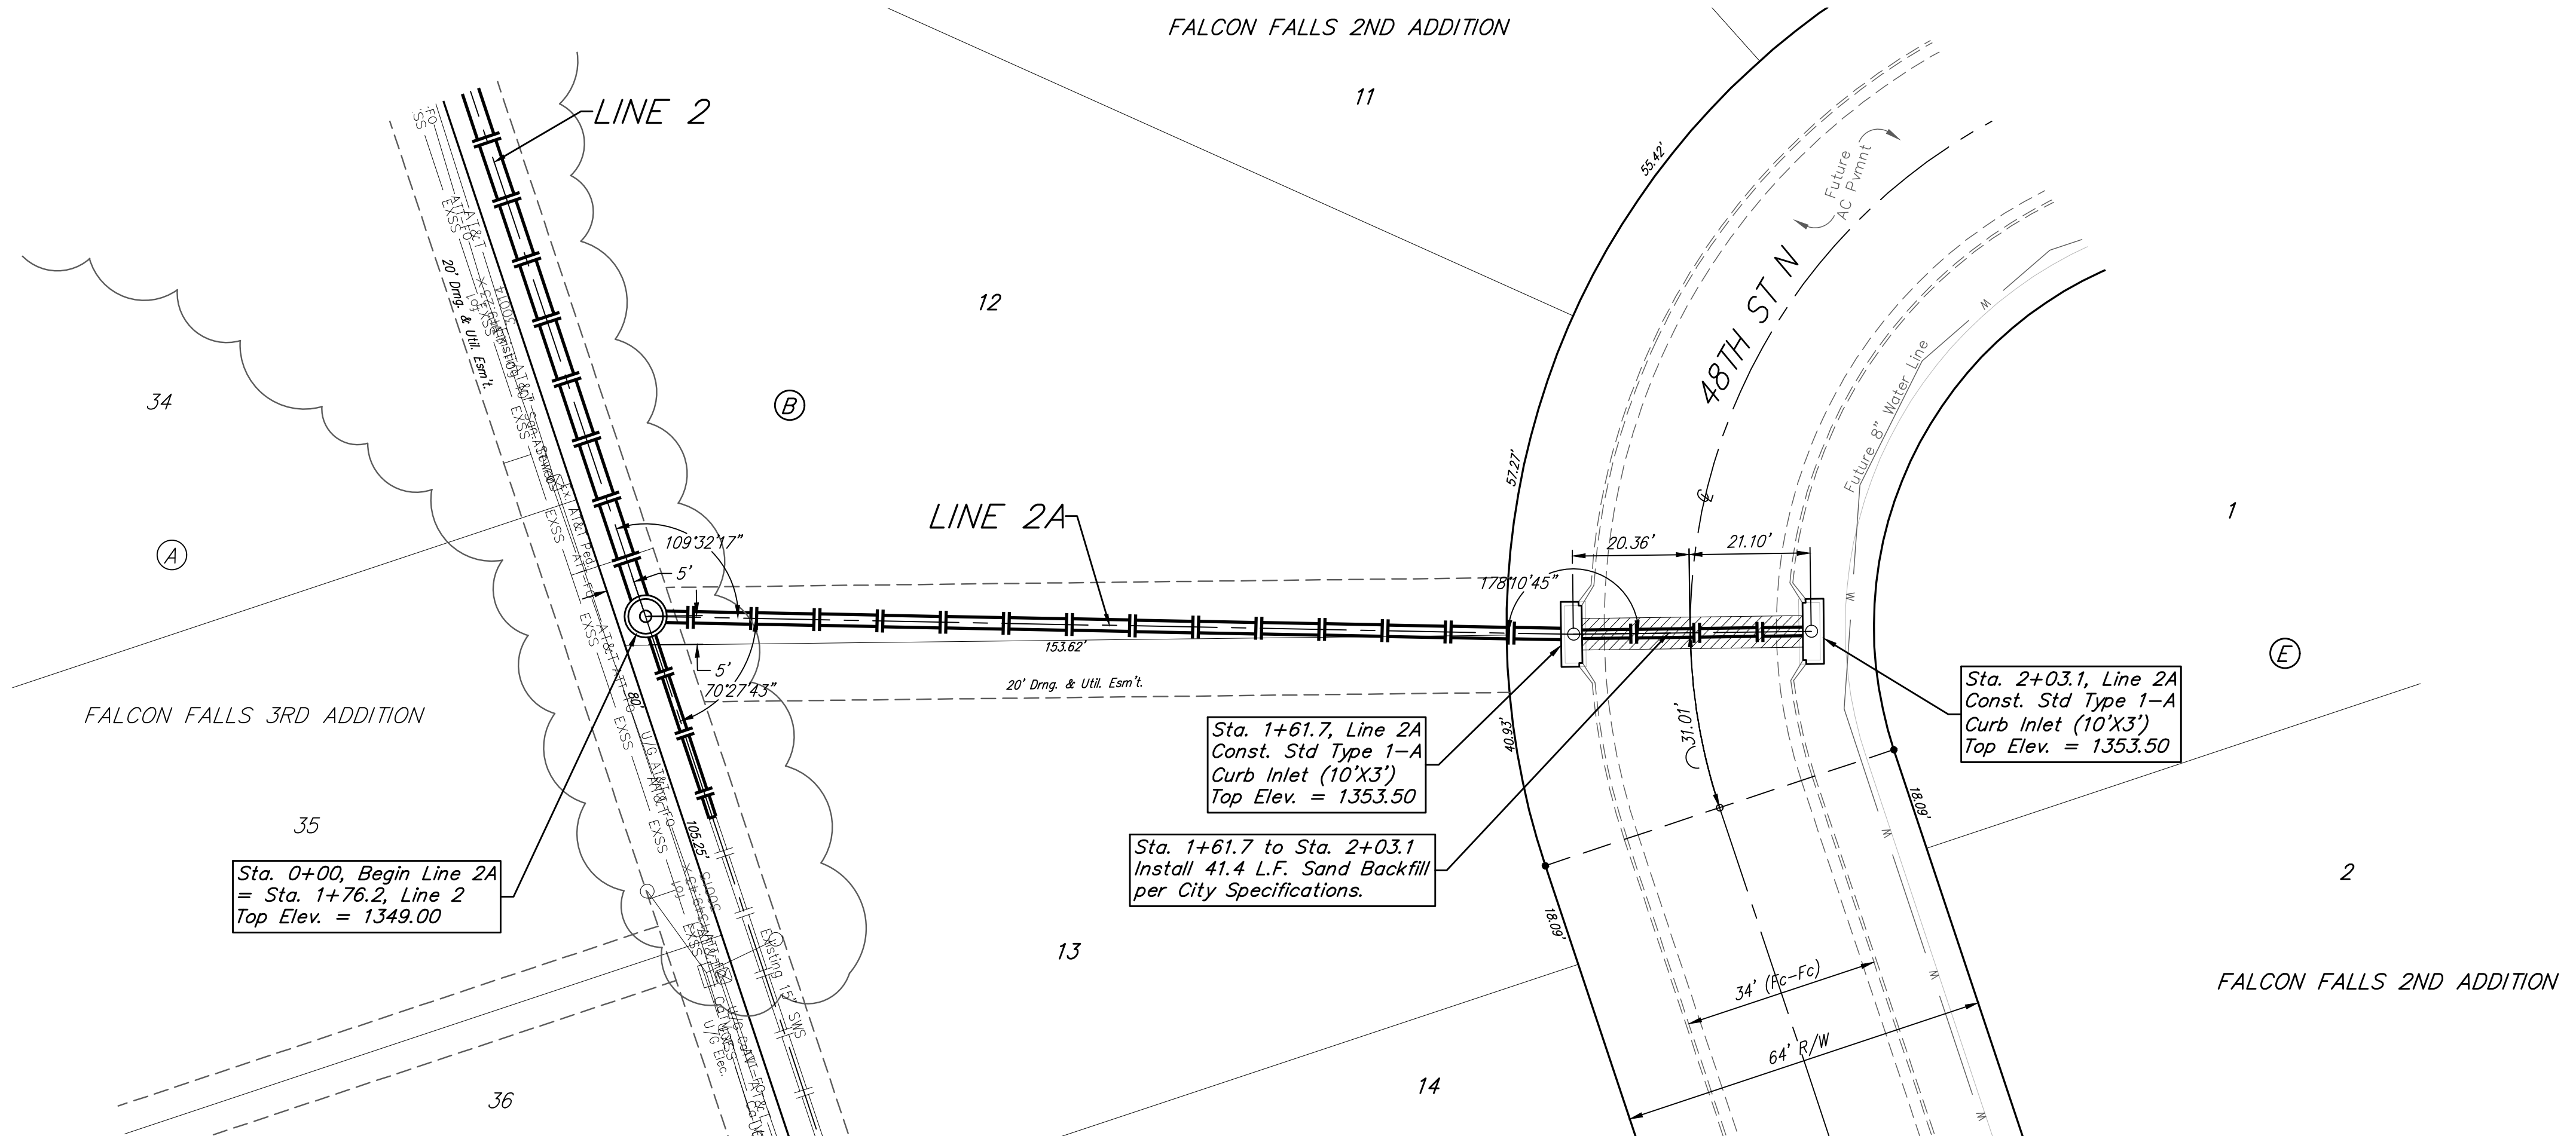

| | | | |
|-------------------------------------|----------------|--|-----------------------------|
| | | Falcon Falls 2nd Addition - Phase 4A | |
| | | LINE 2A | |
| Storm Water Sewer Improvements #731 | | <small>Baughman Company, P.A. 315 Ellis St. Wichita, KS 67211 P 316-262-7271 F 316-262-0149 ENGINEERING SURVEYING PLANNING LANDSCAPE ARCHITECTURE</small> | |
| PROJECT NUMBER 468-85340 | DESIGN AEG | DRAWN JAK | APPROVED DATE 9/04/18 |
| REVISIONS: | SCALE Noted | SHEET 8 OF 24 | |