

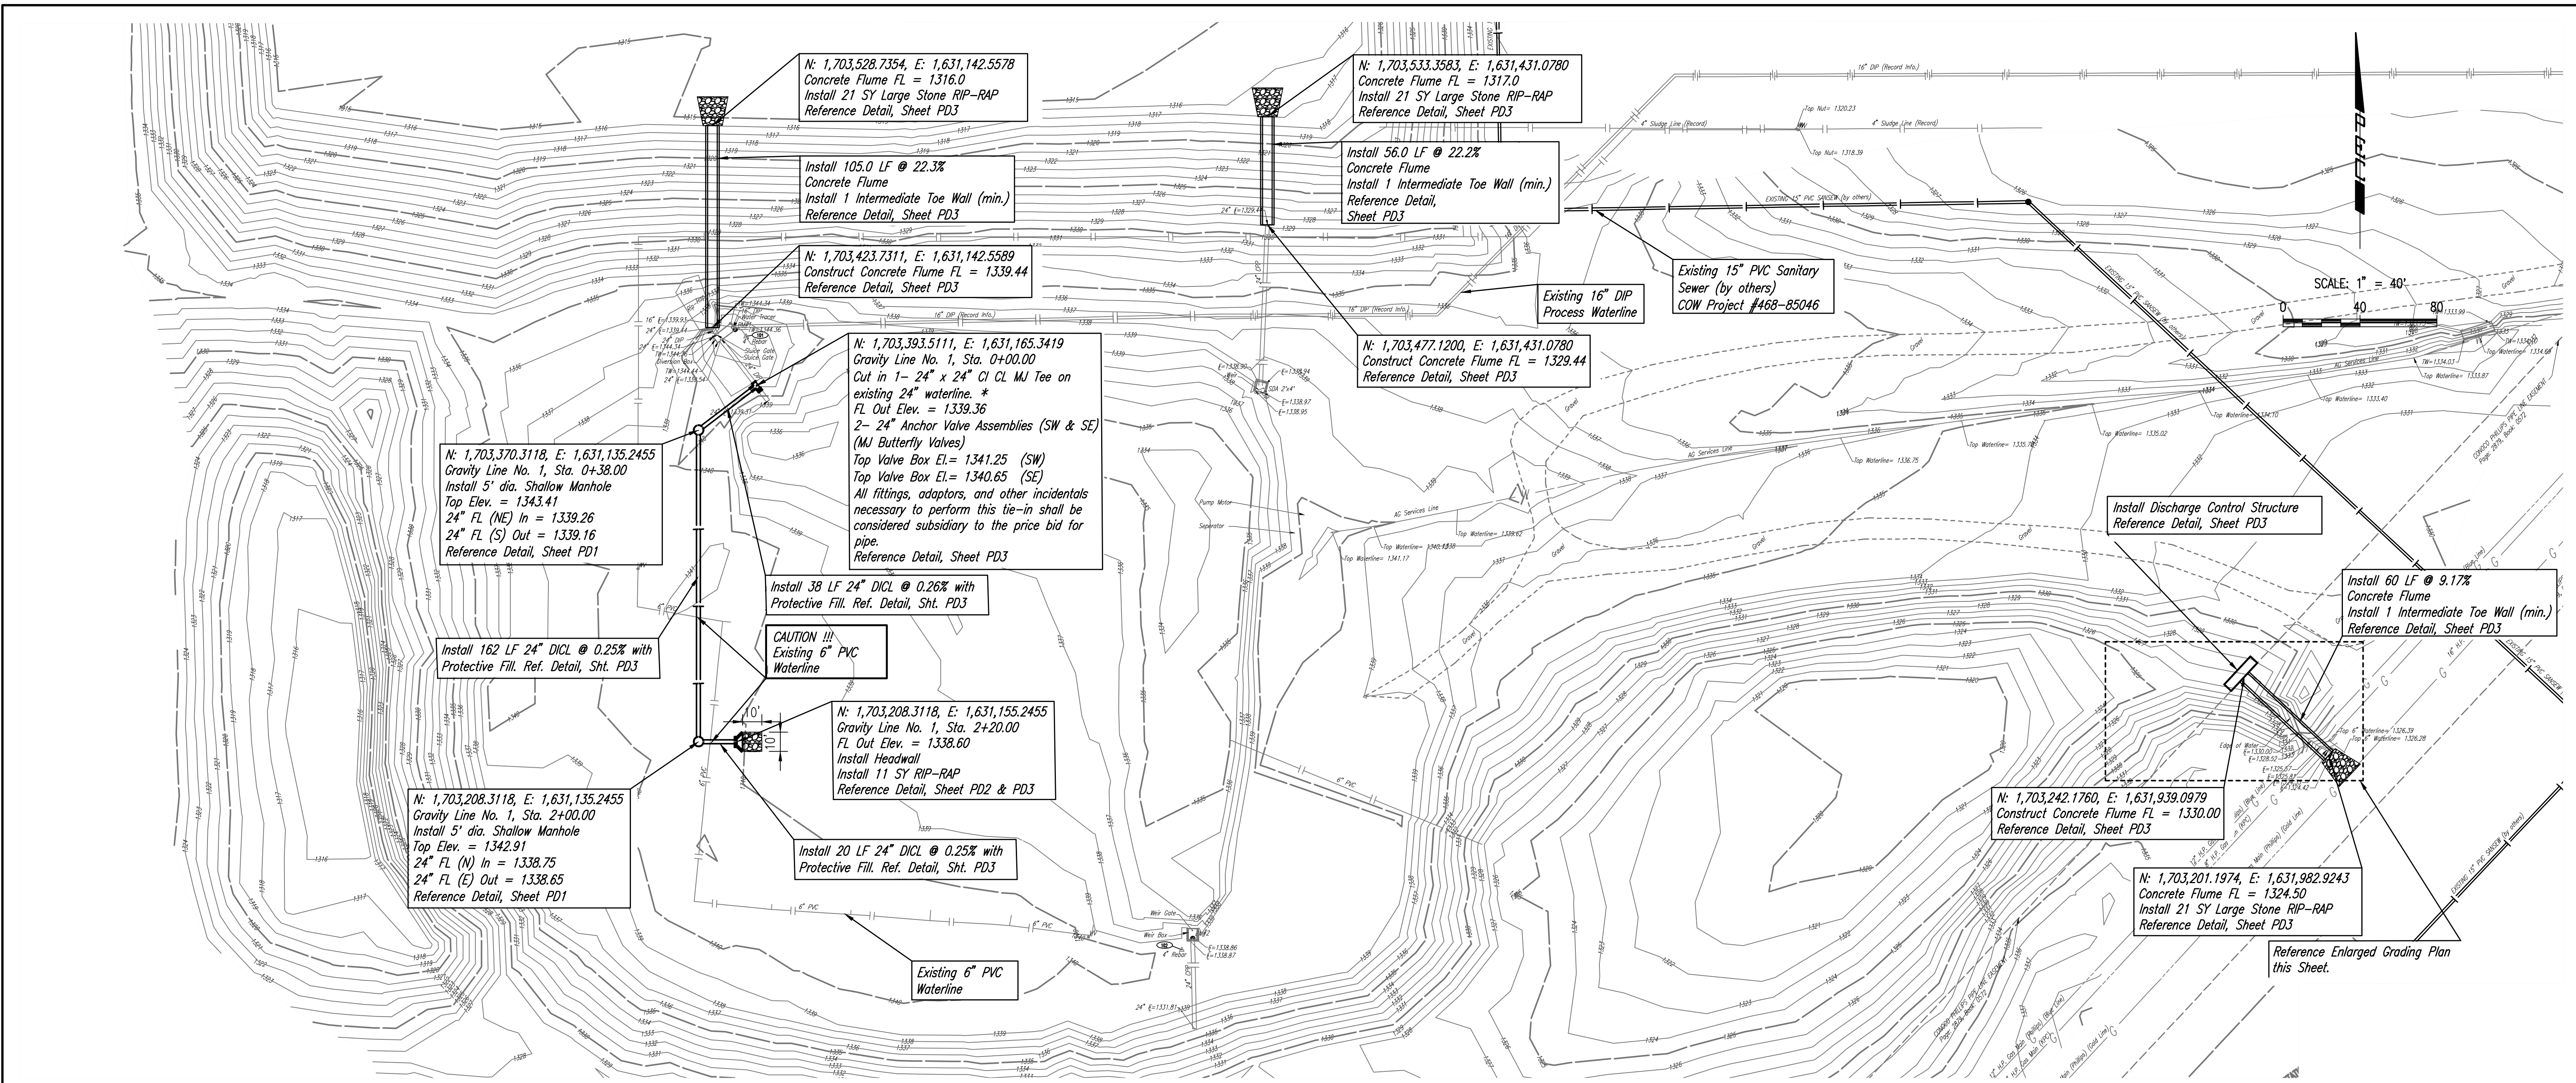


Sheet 01-31-2018 3:24:22 PM by: KURTIS DEKAT
 Pkg Scale: 1" = 40' - 2018 8/25/18 AM by: KURTIS DEKAT
 CA Wichita-Civil (2016) 160316-003 Main Drawings P03 EXISTING LIME LAGOON IMPROVEMENTS

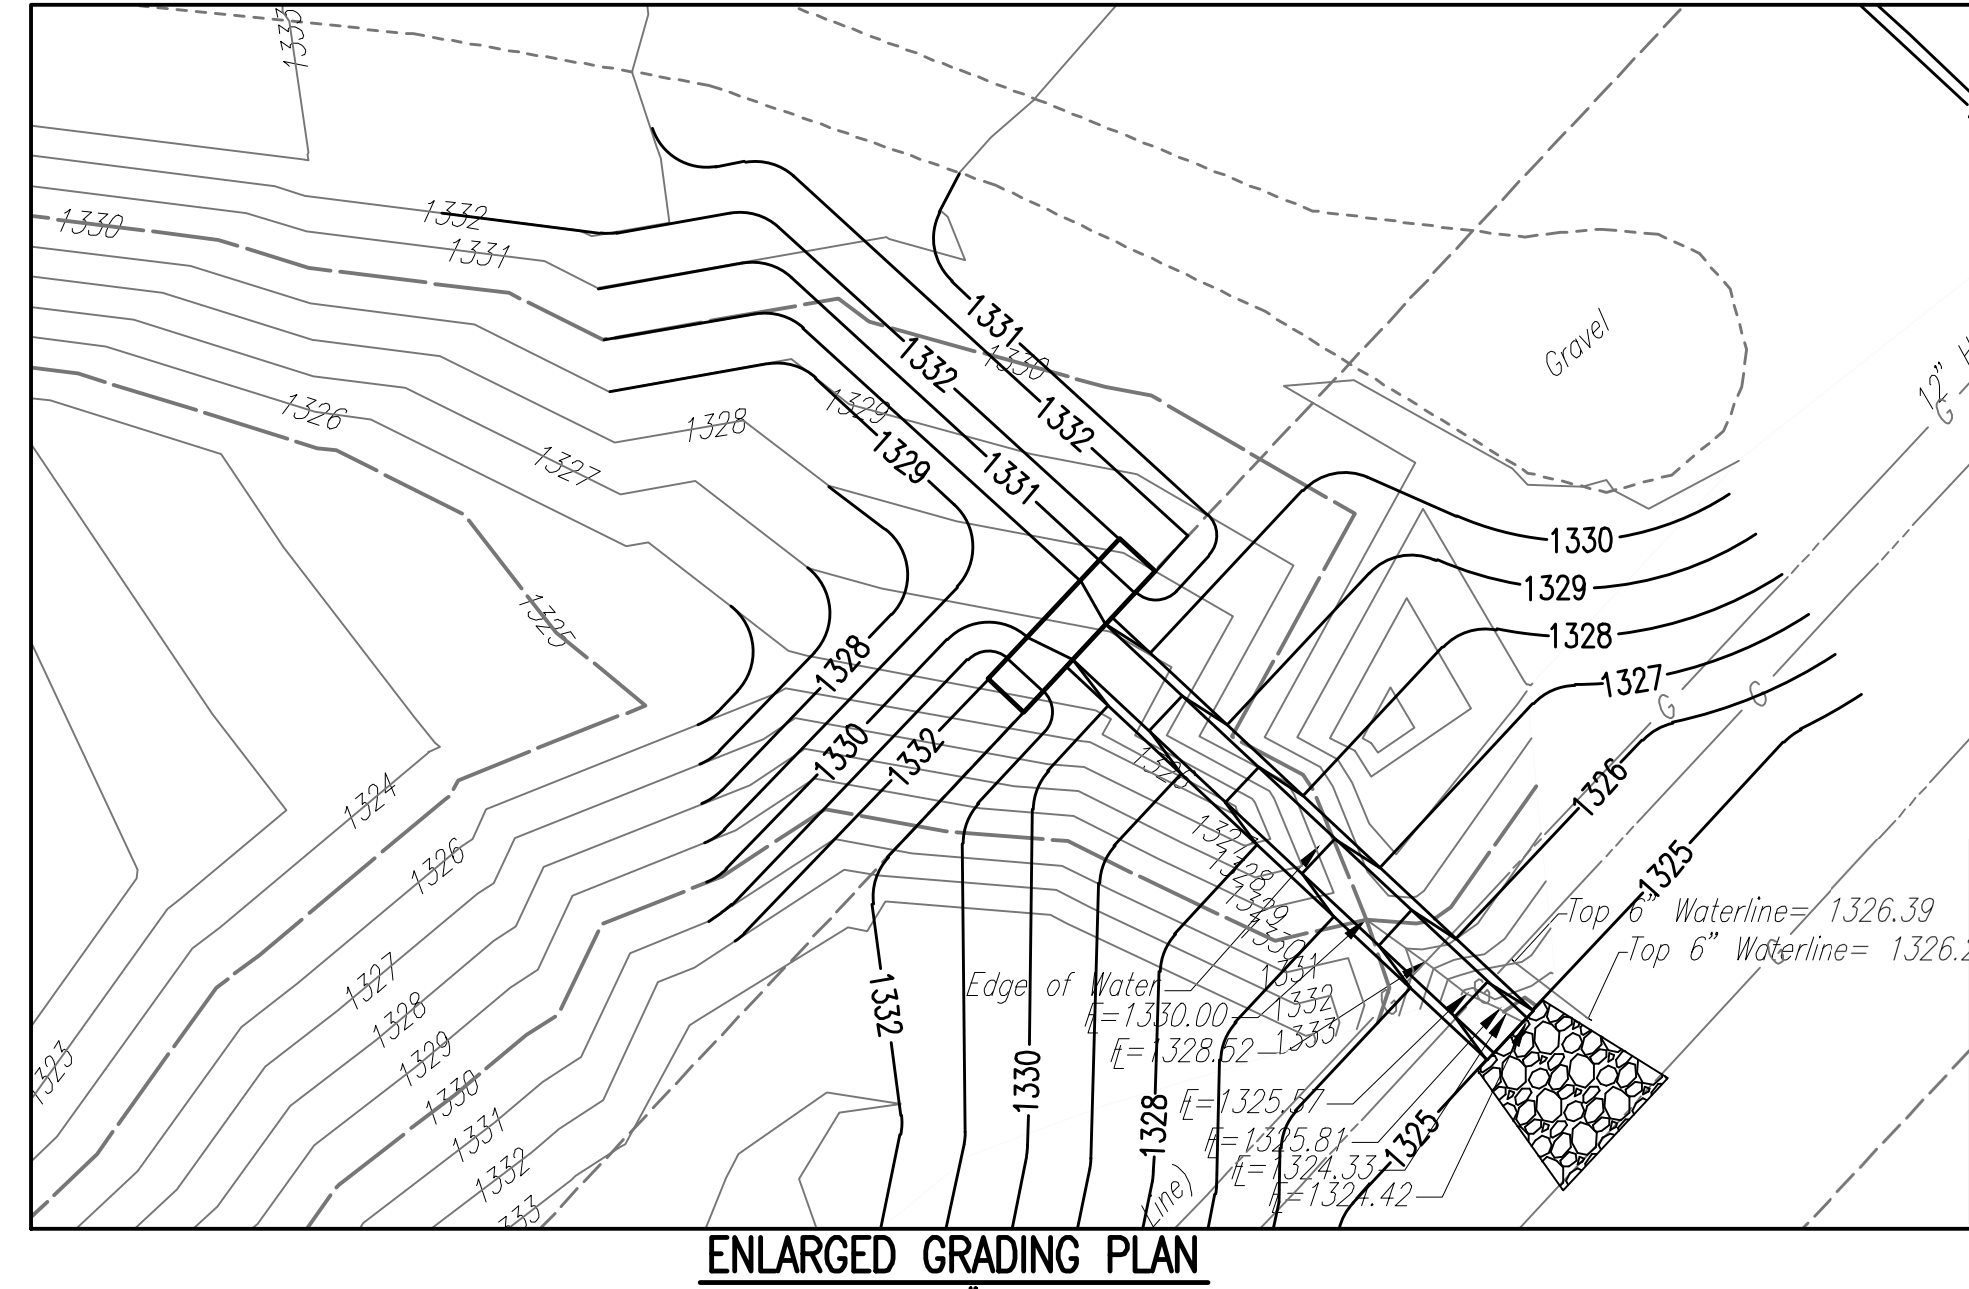

SCALE: 1" = 40'

GRAVITY LINE

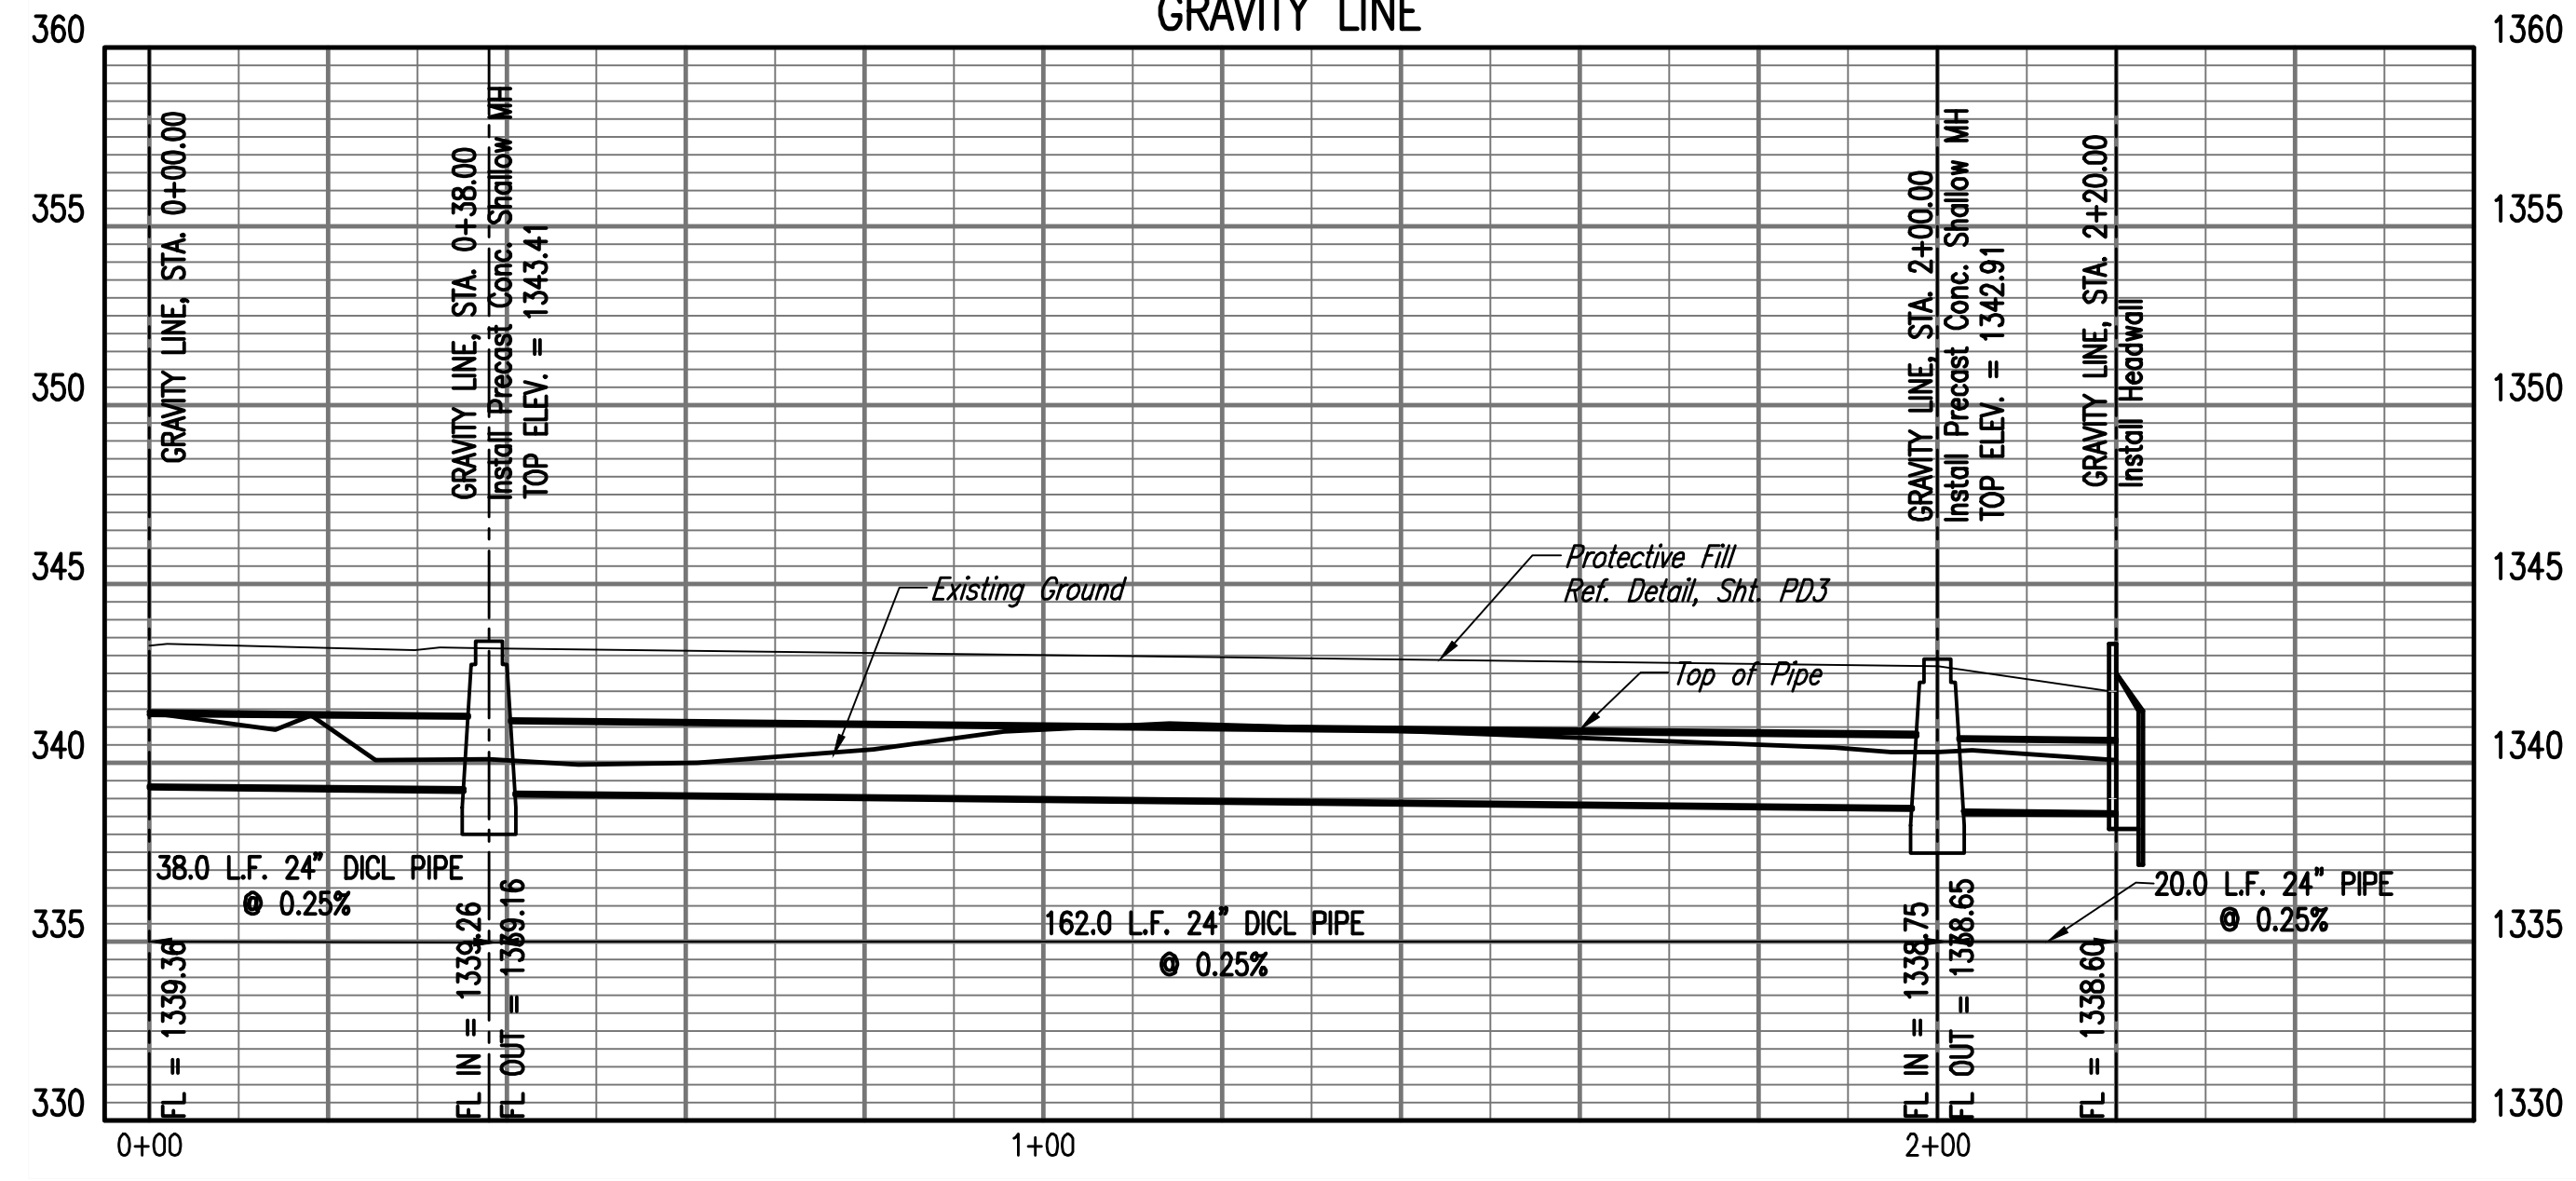

LEGEND

- 1320 — Proposed Major Contour
- 1319 — Proposed Minor Contour
- Drainage Arrow

* PRIOR TO BEGINNING CONSTRUCTION, THE CONTRACTOR SHALL EXCAVATE THE EXISTING 24" WATERLINE AT GRAVITY LINE NO. 1 STATION 0+00.00 TO VERIFY ITS HORIZONTAL AND VERTICAL LOCATION. THE STRUCTURE LOCATION SHALL BE REPORTED TO THE ENGINEER SO THAT ANY NECESSARY PLAN MODIFICATIONS CAN BE MADE. LABOR OR MATERIALS NECESSARY TO COMPLETE THE CONNECTION SHALL BE CONSIDERED SUBSIDIARY TO THE PROJECT.

No.	Revision	By	Date
CITY OF WICHITA			
EXISTING LIME LAGOON IMPROVEMENTS			
LIME LAGOON OUTFALL			
PEC PROFESSIONAL ENGINEERING CONSULTANTS, P.A. 303 SOUTH TOPEKA WICHITA, KS 67202 316-262-2891 www.pec1.com			
Designed by	RWG	Job No. 34-160316-003	Sht. PC3 of 19
Drawn by	CAF	Date	JULY 2017

