



PLAN
 CHECKED
 CHECKED
 BY
 DATE

PROFILE
 CHECKED
 CHECKED
 BY
 DATE

Sheet 07-21-2017 1:42:16 PM by CAJ
 File Name: 11_08-31-2018 8:27:05 AM by MURIS DEKAT
 C:\Vchite-Civil\2016\160316\003\Wm\Drawings\PP2_LAGOON OUTFALL PLAN & PROFILE

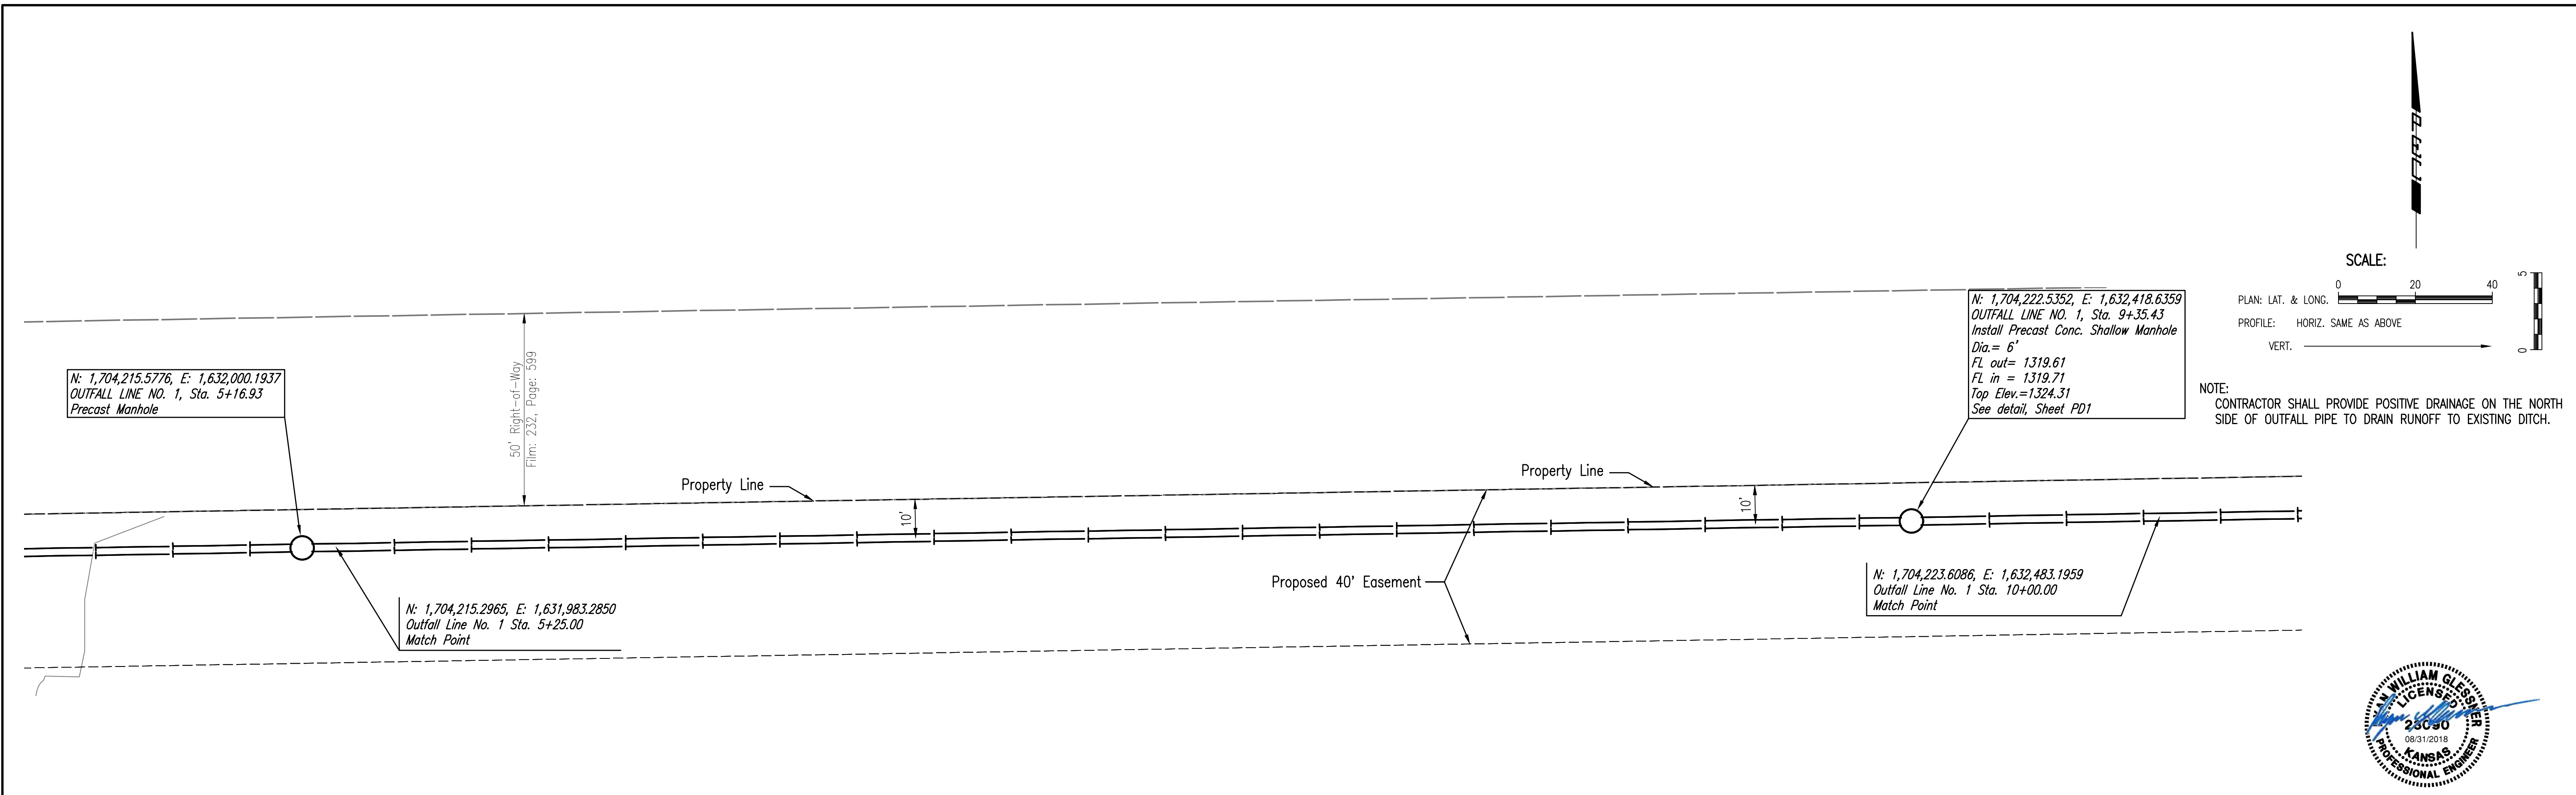

OUTFALL LINE NO. 1

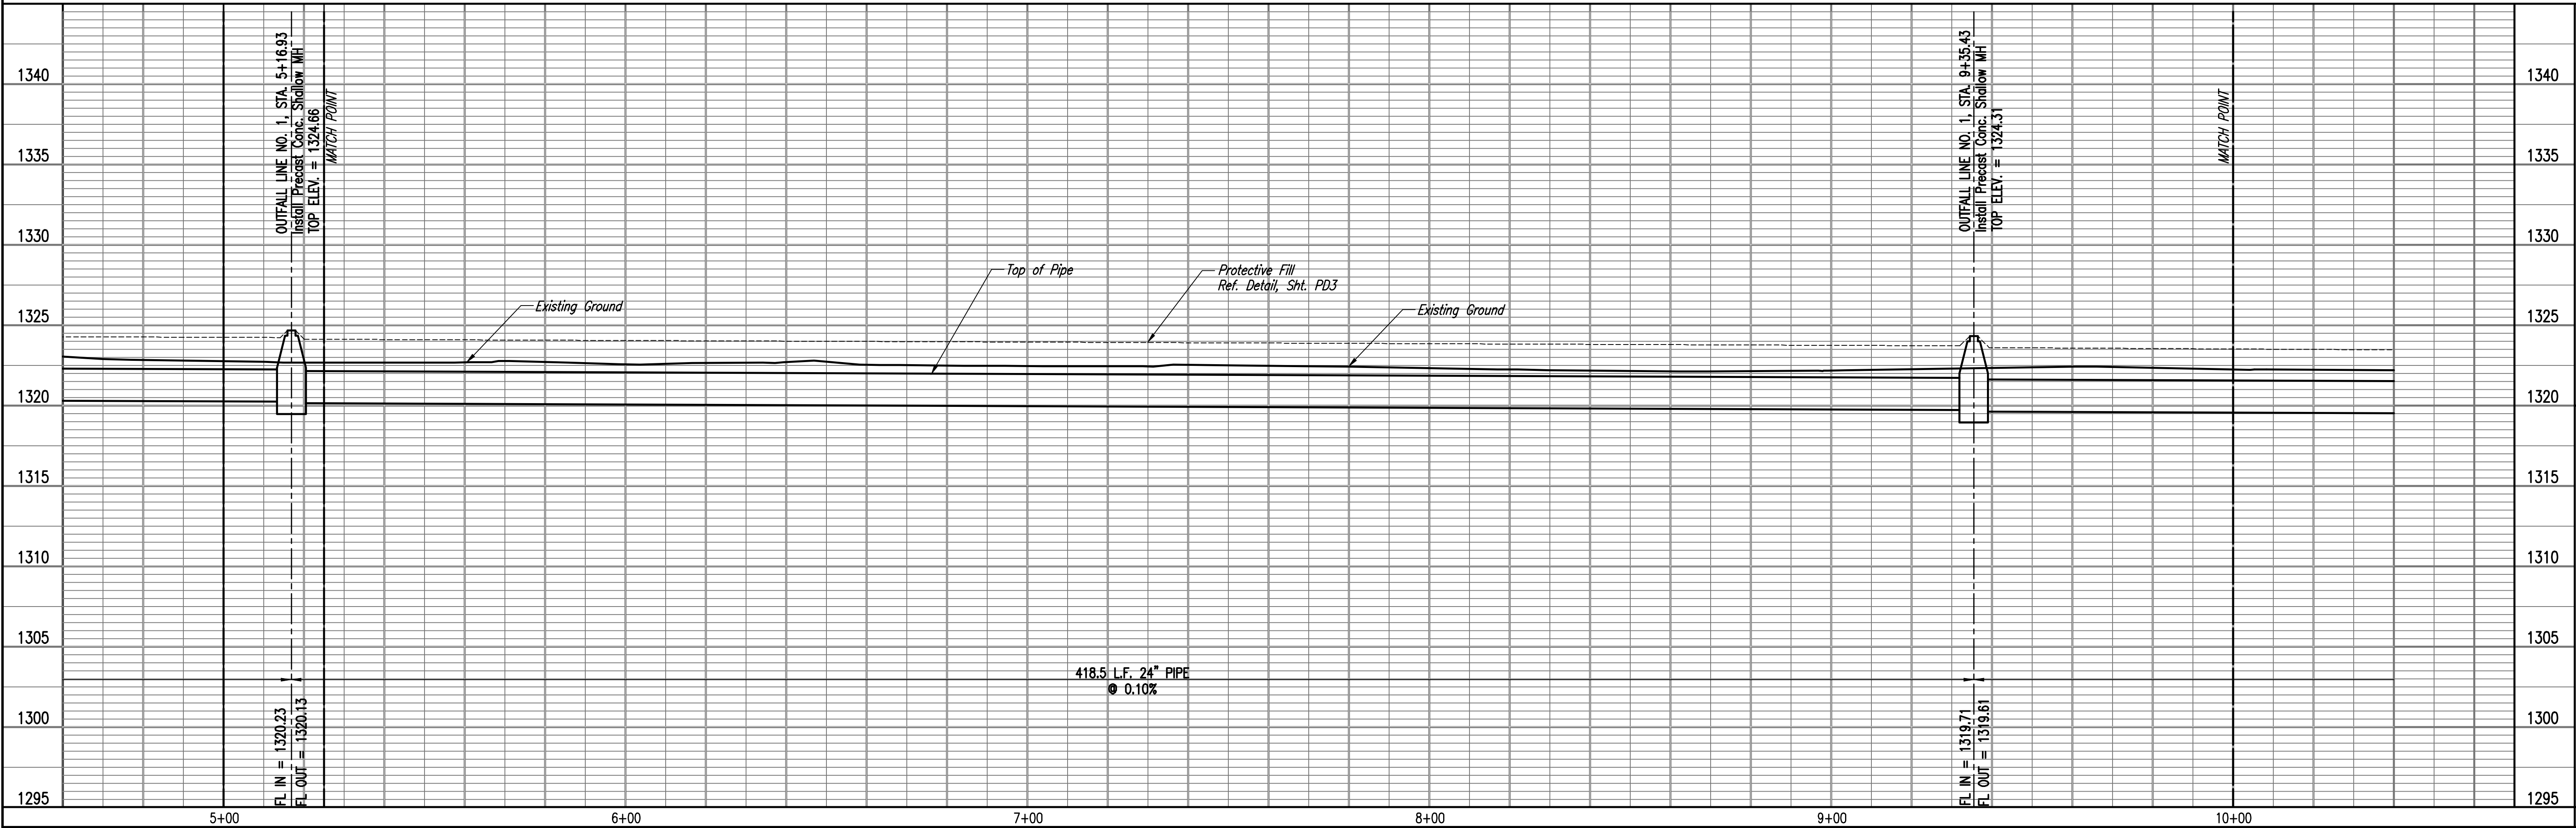

LAGOON OUTFALL PLAN & PROFILE

COW LINE LAGOON OUTFALL

PROFESSIONAL ENGINEERING CONSULTANTS P.A.
 308 SOUTH TOPEKA WICHITA, KS 67202
 316-262-2691 www.pec1.com

Designed By: RMG
 Drawn By: CAE

Job No.: 34-160316-003
 Date: JULY 2017

Sheet PP2 of 19