
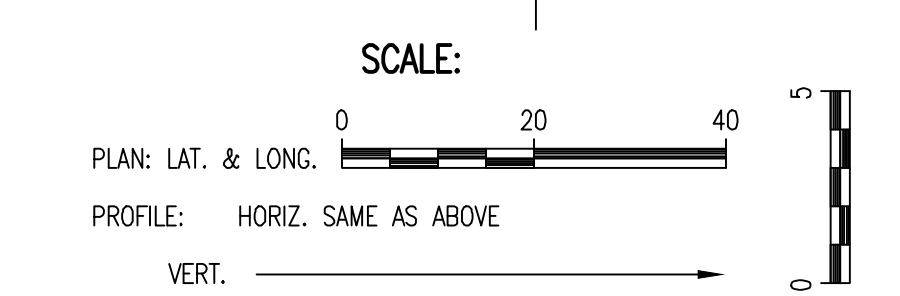


DATE	BY	CHECKED	CHECKED
		PLAN	

DATE	BY	CHECKED	CHECKED
		PROFILE	


Sheet 08-30-2018 04:05:07 AM by KURTIS DEKAT
 P&S Scale: 1" = 40' - 31' 08" - 31' 08" 8/28/03 AM by KURTIS DEKAT
 City of Wichita - Civil (2016) 160316(003) Main Drawings VPR LAGOON OUTFALL PLAN & PROFILE

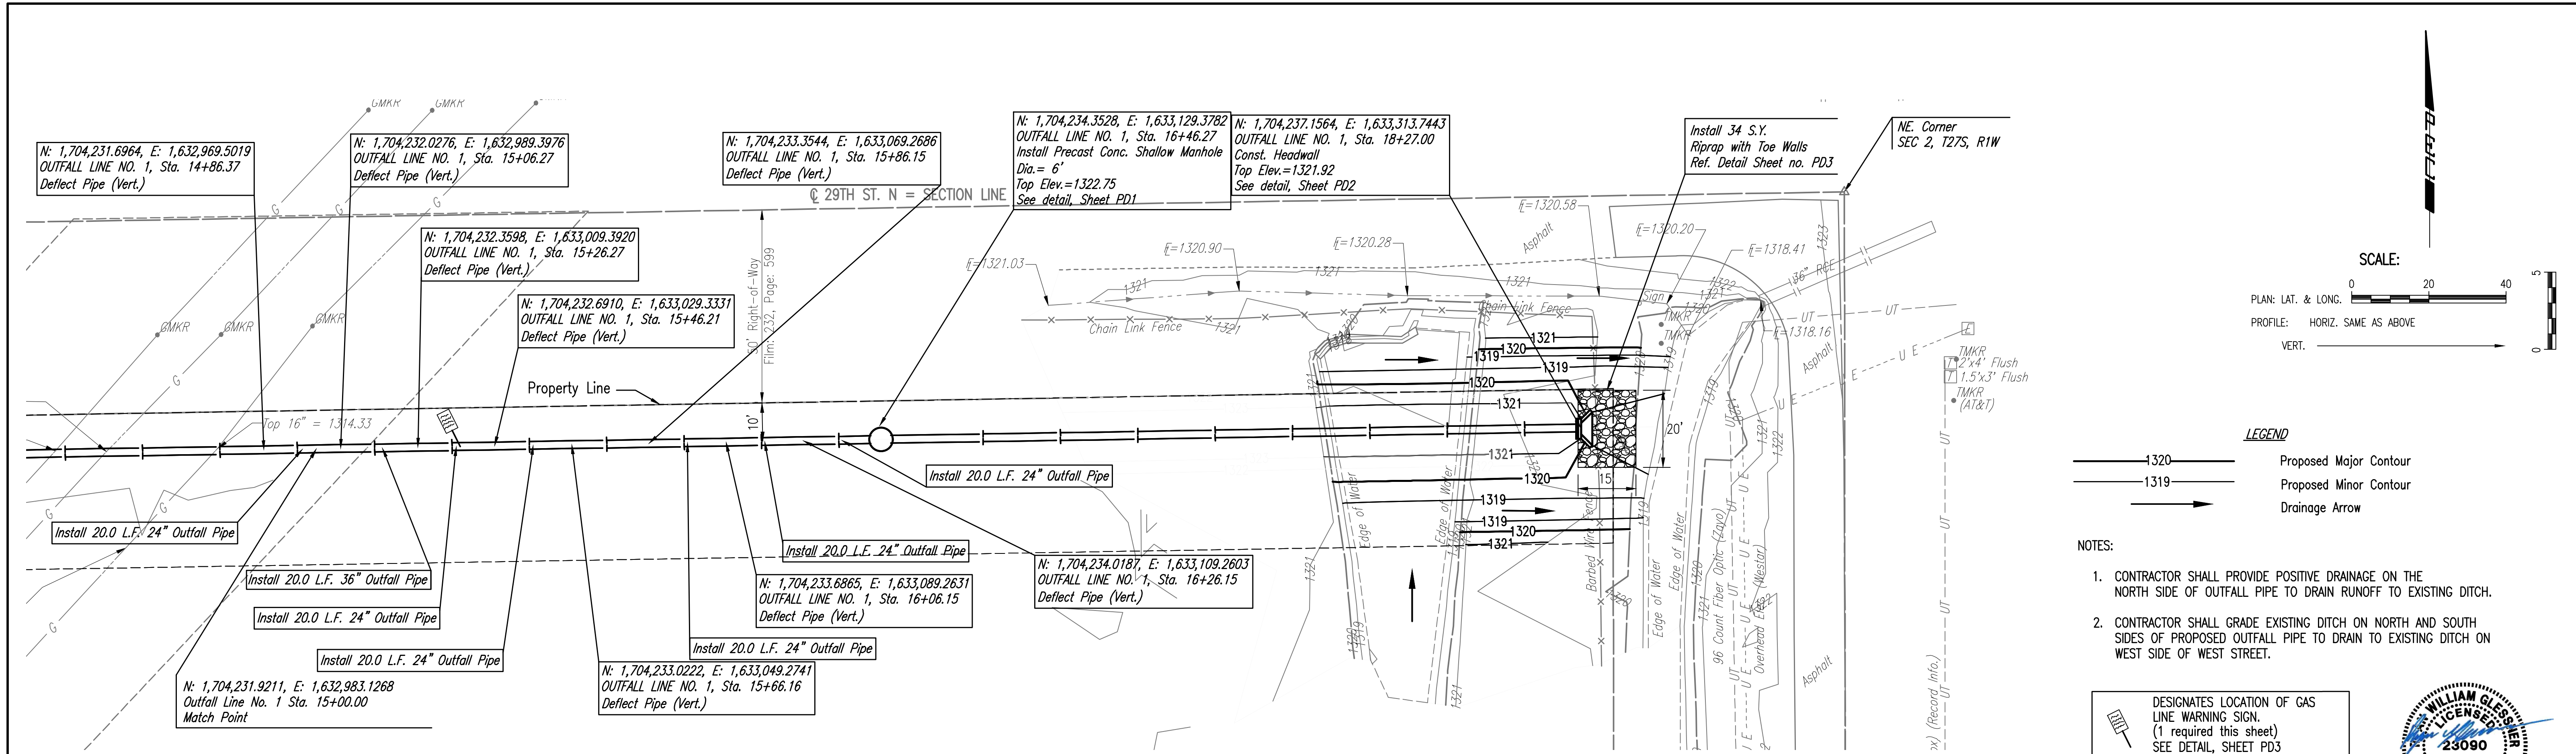

- LEGEND**
- 1320 Proposed Major Contour
 - 1319 Proposed Minor Contour
 - Drainage Arrow

- NOTES:**
- CONTRACTOR SHALL PROVIDE POSITIVE DRAINAGE ON THE NORTH SIDE OF OUTFALL PIPE TO DRAIN RUNOFF TO EXISTING DITCH.
 - CONTRACTOR SHALL GRADE EXISTING DITCH ON NORTH AND SOUTH SIDES OF PROPOSED OUTFALL PIPE TO DRAIN TO EXISTING DITCH ON WEST SIDE OF WEST STREET.

DESIGNATES LOCATION OF GAS LINE WARNING SIGN. (1 required this sheet) SEE DETAIL, SHEET PD3

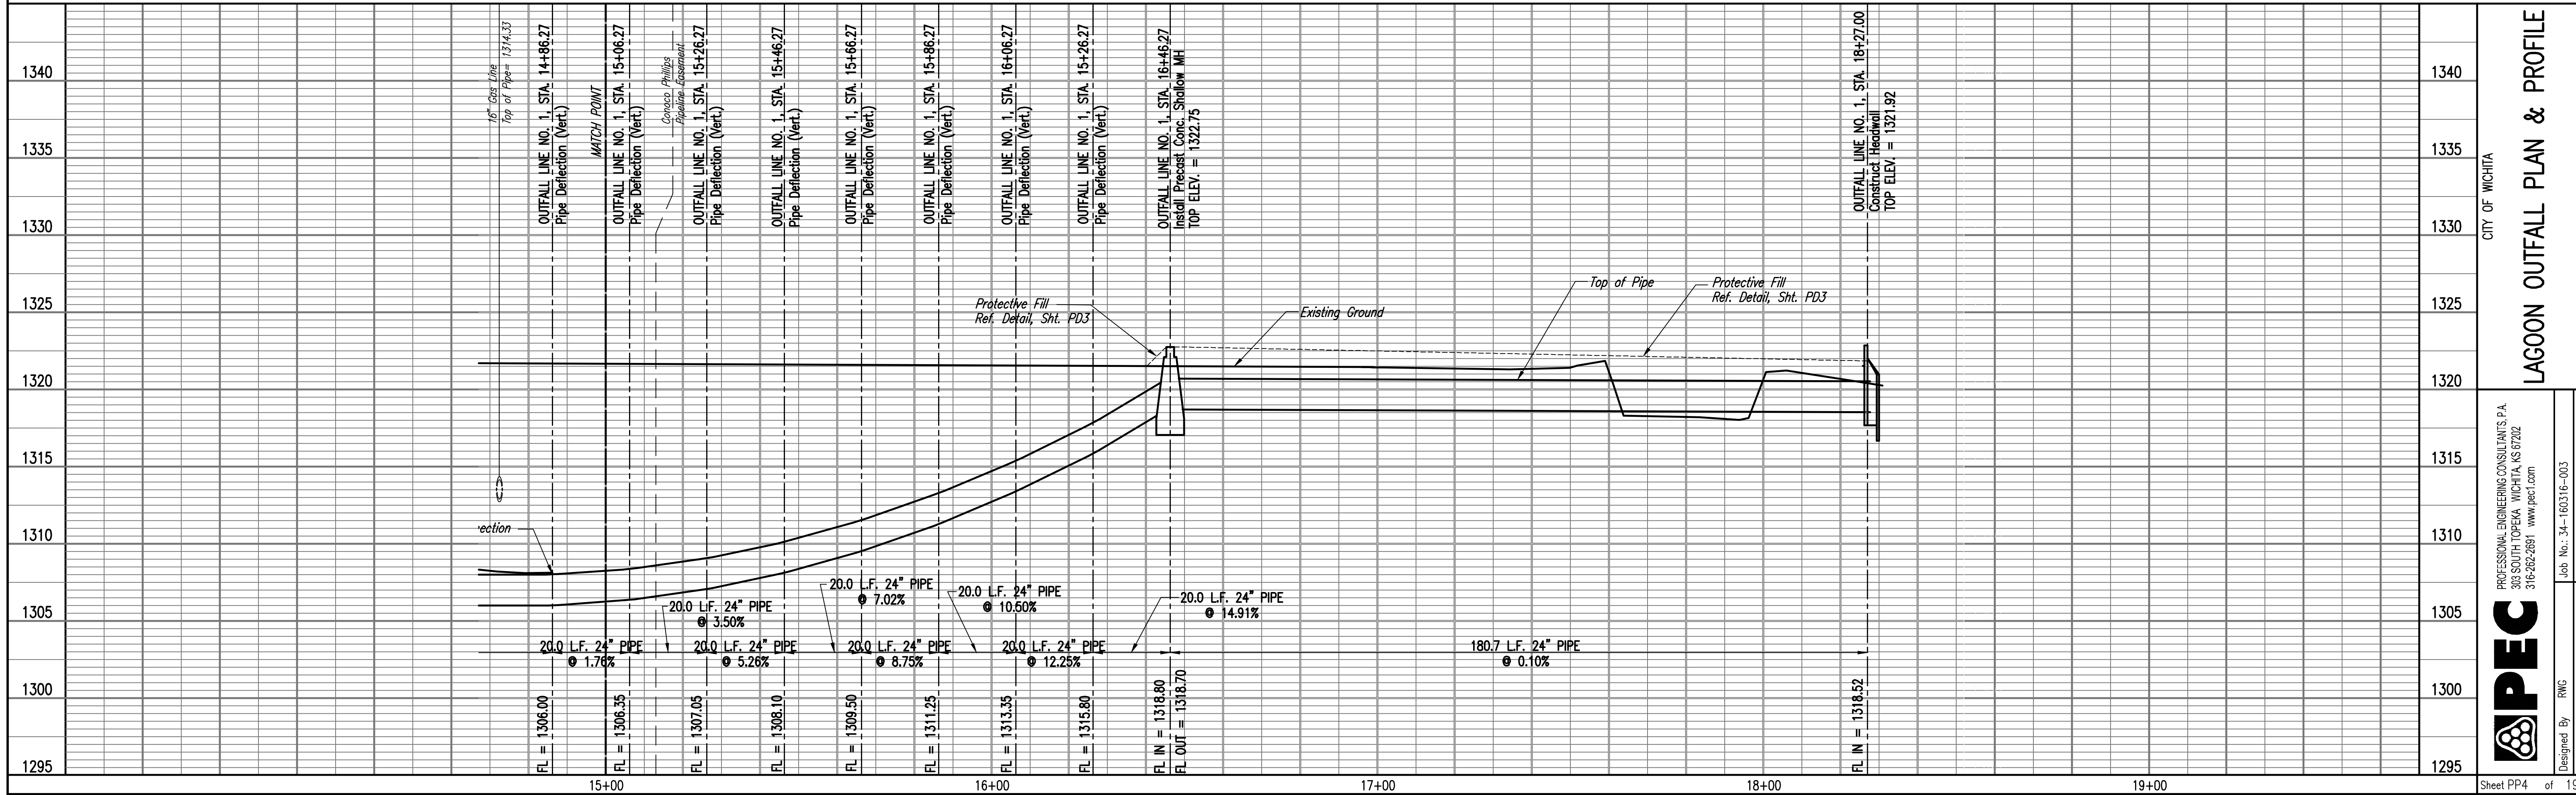

CITY OF WICHITA
 LAGOON OUTFALL PLAN & PROFILE
 COW LIME LAGOON OUTFALL

PROFESSIONAL ENGINEERING CONSULTANTS P.A.
 308 SOUTH TOPEKA WICHITA, KS 67202
 316-262-2681 www.pec1.com

Job No.: 34-160316-003
 Date: JULY 2017

Designed By: RMG
 Drawn By: CAE

Sheet PP4 of 19