


BENCHMARKS:
BM #1: COW Disc at South West
Corner of the Intersection of
Lark & Atlanta.
Elev. = 145.20 (City Datum)

BM #2: COW Disc at North West
side of Westgate at South End
of Lot 13 Block "B" Southern
Ridge Addition.
Elev. = 144.10 (City Datum)


BM #3: COW BM at Shefford on
the south side of Pawnee Ave.
Elev. = 145.53 (City Datum)

SOUTHERN RIDGE
ADDITION

SOUTHERN RIDGE
2ND ADDITION

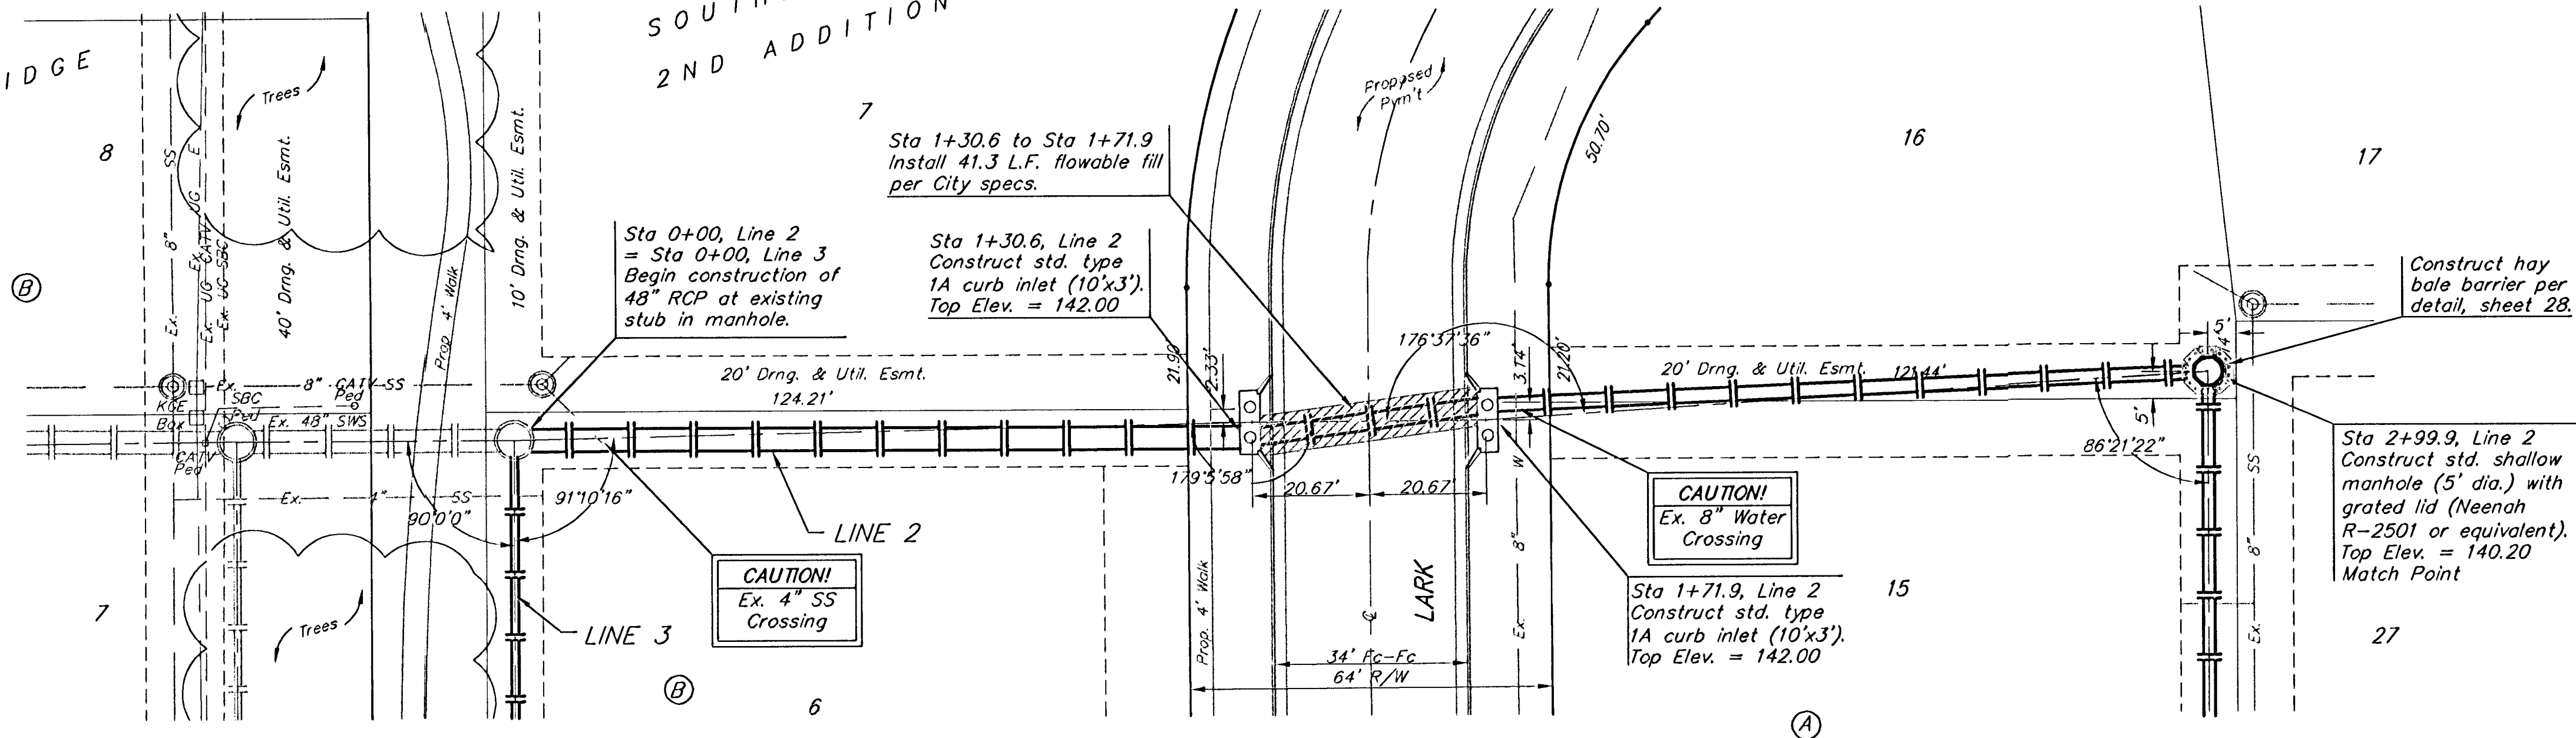

Remove trees ONLY if approved
by Engineer as necessary for
storm sewer construction. Cost
of removal to be incidental to
lump sum bid item "Site Clearing
& Restoration".

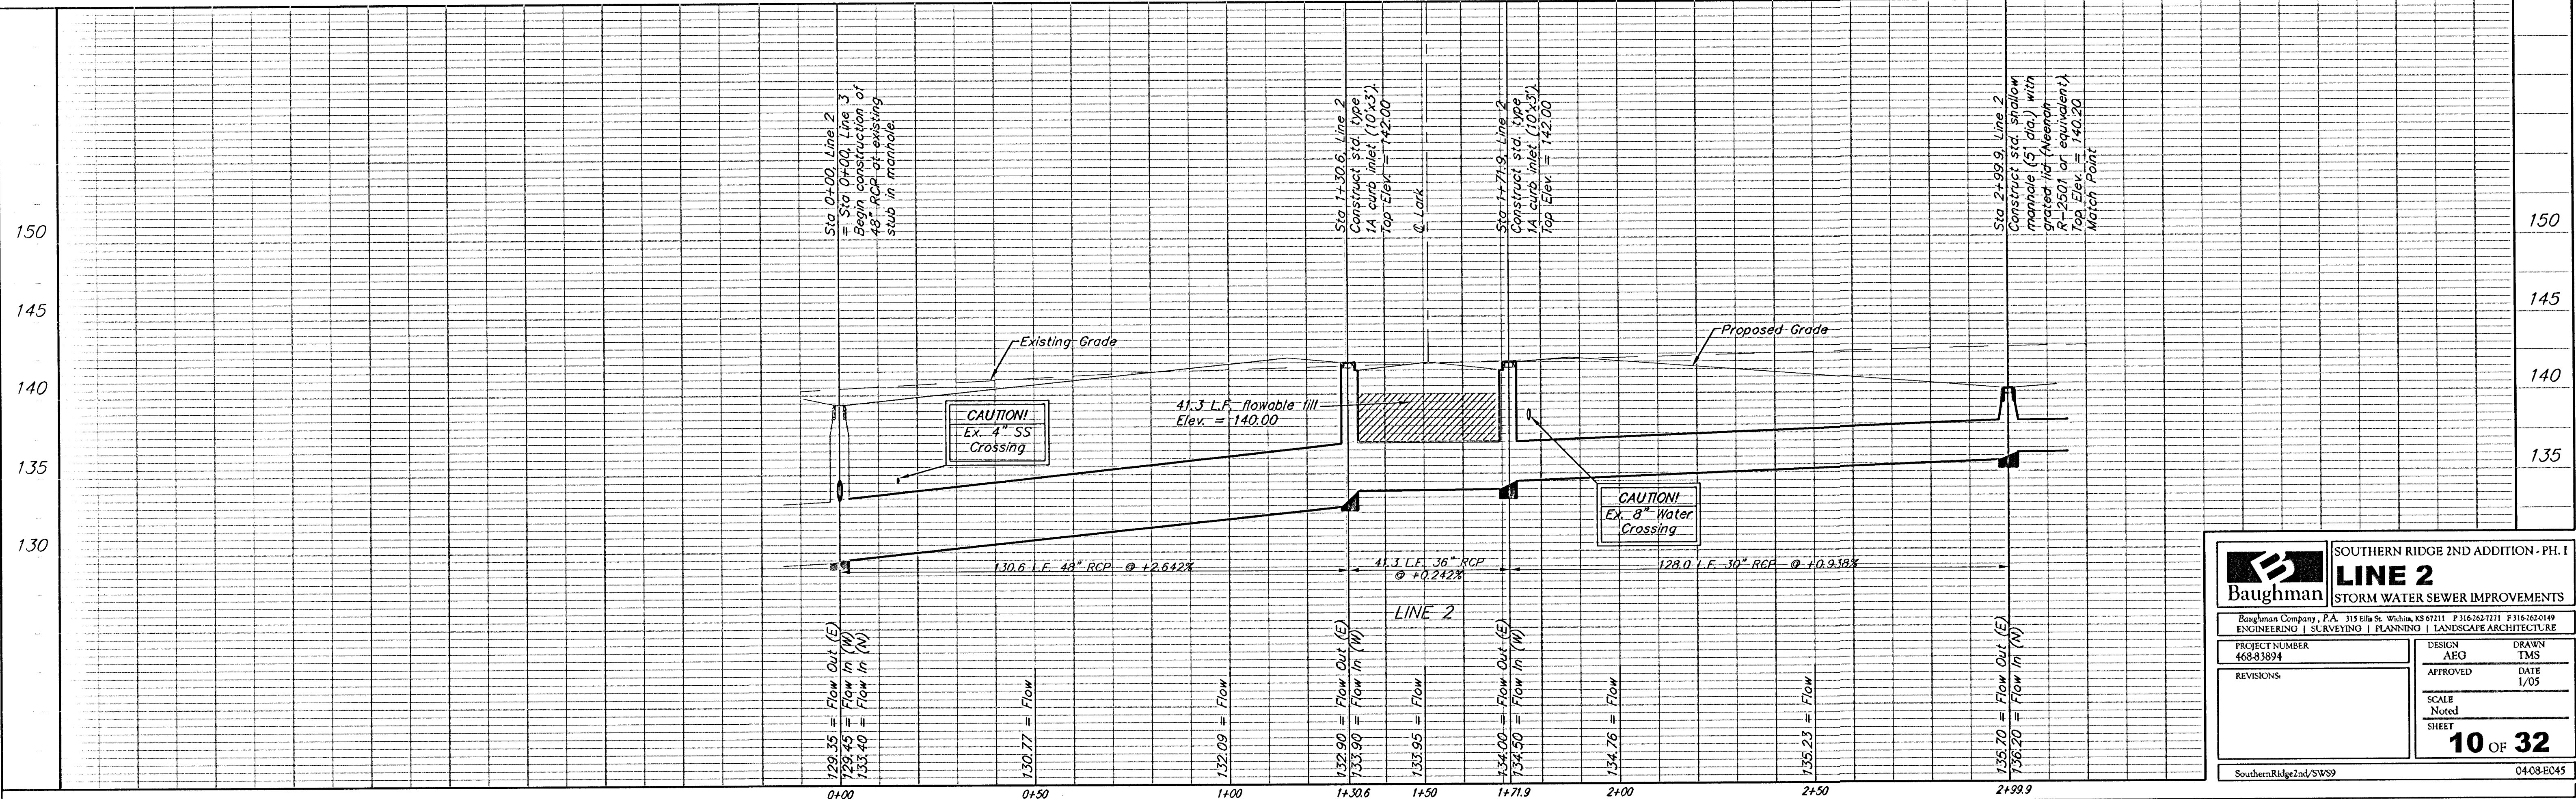



Baughman

SOUTHERN RIDGE 2ND ADDITION - PH. I

LINE 2

STORM WATER SEWER IMPROVEMENTS

Baughman Company, P.A. 315 Ella St. Wichita, KS 67211 P 316-262-7771 F 316-262-0149
ENGINEERING | SURVEYING | PLANNING | LANDSCAPE ARCHITECTURE

PROJECT NUMBER
468-83894

DESIGN
AEO

DRAWN
TMS

REVISIONS:

APPROVED
DATE
1/05

SCALE
Noted

10 OF 32

SouthernRidge2nd/SWS9

0408-E045