



BENCHMARKS:
 BM #1: COW Disc at South West Corner of the Intersection of Lark & Atlanta.
 Elev. = 145.20 (City Datum)
 BM #2: COW Disc at North West side of Westgate at South End of Lot 13 Block "B" Southern Ridge Addition.
 Elev. = 144.10 (City Datum)
 BM #3: COW BM at Shefford on the south side of Pawnee Ave.
 Elev. = 145.53 (City Datum)

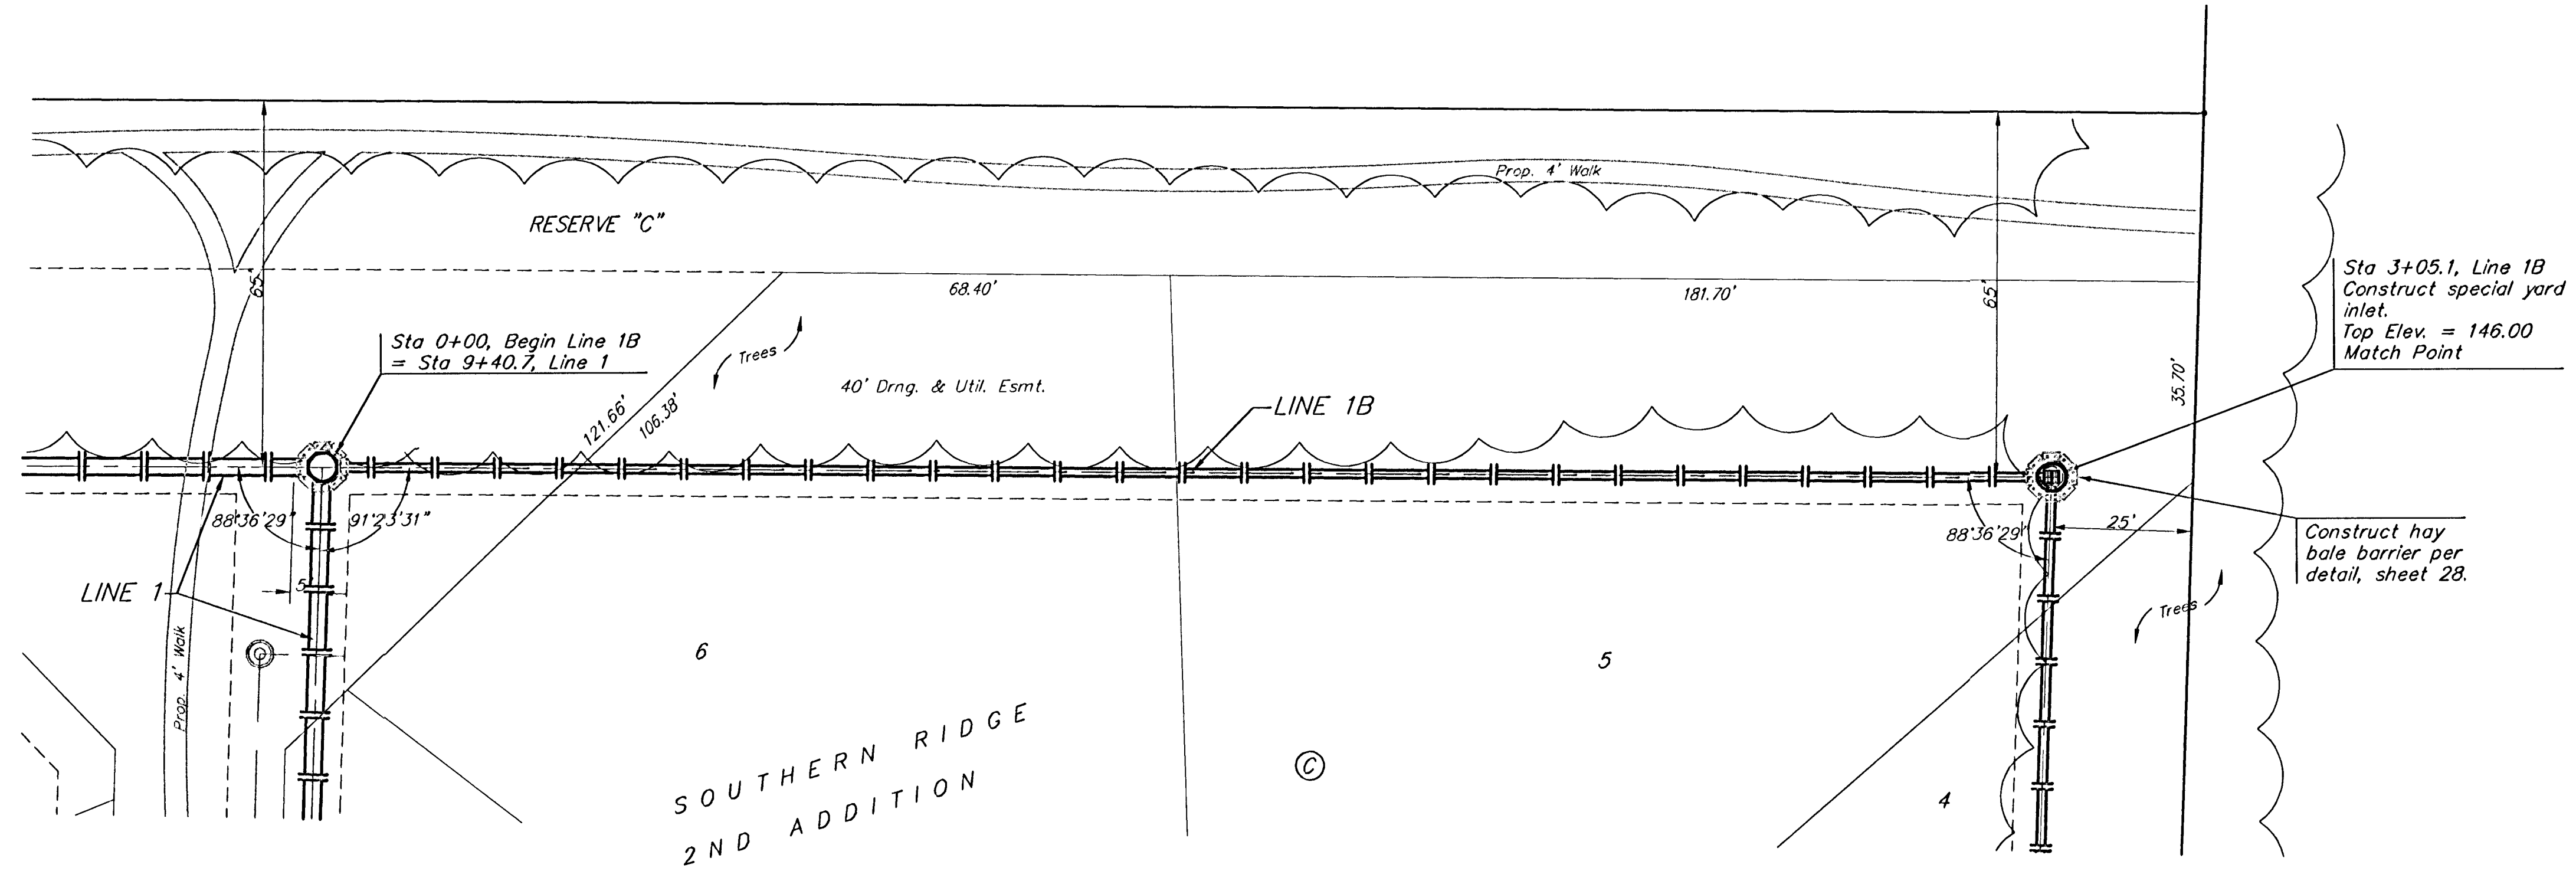

Scale: 1" = 20' Horizontal
 1" = 5' Vertical
 • = Iron

Remove trees ONLY if approved by Engineer as necessary for storm sewer construction. Cost of removal to be incidental to lump sum bid item "Site Clearing & Restoration".

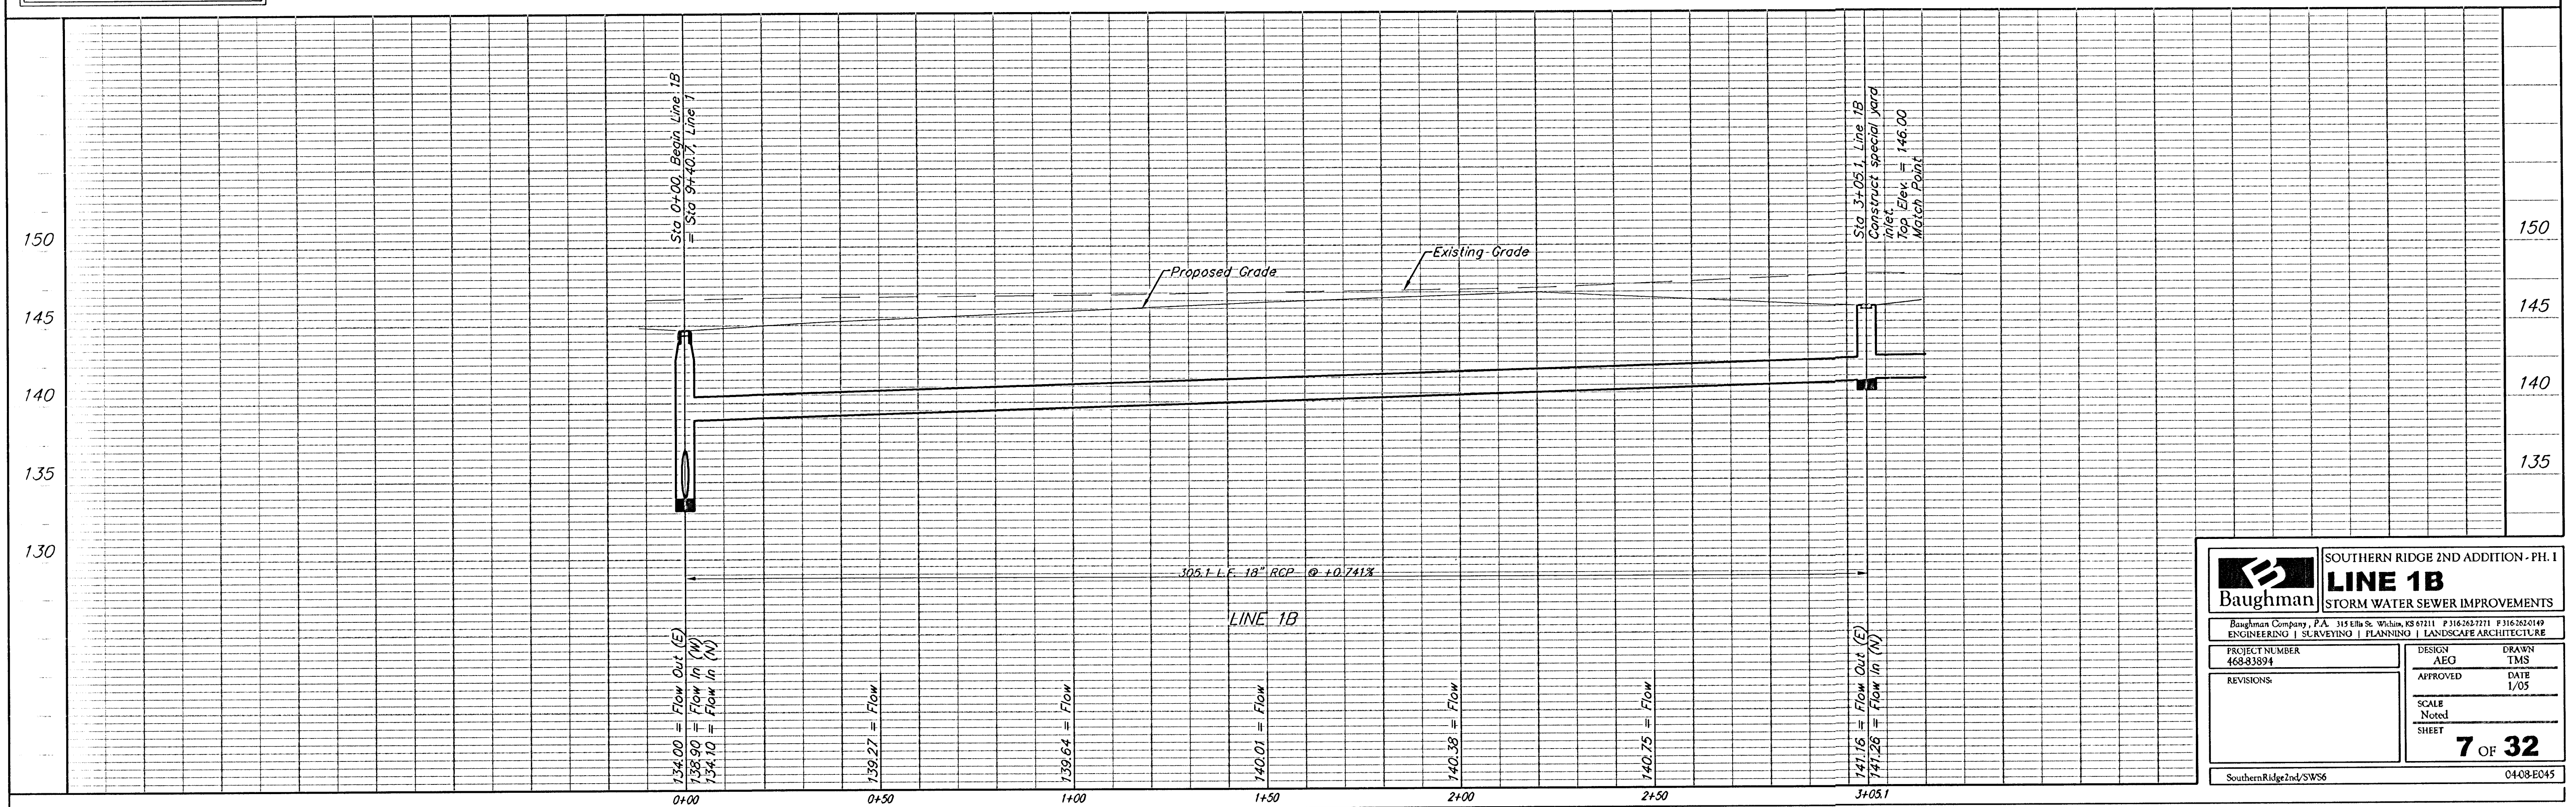

		SOUTHERN RIDGE 2ND ADDITION - PH. I	
		LINE 1B	
STORM WATER SEWER IMPROVEMENTS			
Baughman Company, P.A. 315 Ellis St. Wichita, KS 67211 P 316-263-7771 F 316-263-0149 ENGINEERING SURVEYING PLANNING LANDSCAPE ARCHITECTURE			
PROJECT NUMBER 468-83894	DESIGN AEG	DRAWN TMS	
REVISIONS:	APPROVED	DATE 1/05	
	SCALE Noted		
	SHEET	7 OF 32	
SouthernRidge2nd/SWS6		04-08-E045	