


BENCHMARKS:
BM #1: COW Disc at South West
Corner of the Intersection of
Lark & Atlanta.
Elev. = 145.20 (City Datum)


BM #2: COW Disc at North West
side of Westgate at South End
of Lot 13 Block "B" Southern
Ridge Addition.
Elev. = 144.10 (City Datum)

BM #3: COW BM at Shefford on
the south side of Pawnee Ave.
Elev. = 145.53 (City Datum)

Scale: 1" = 20' Horizontal
1" = 5' Vertical
• = Iron

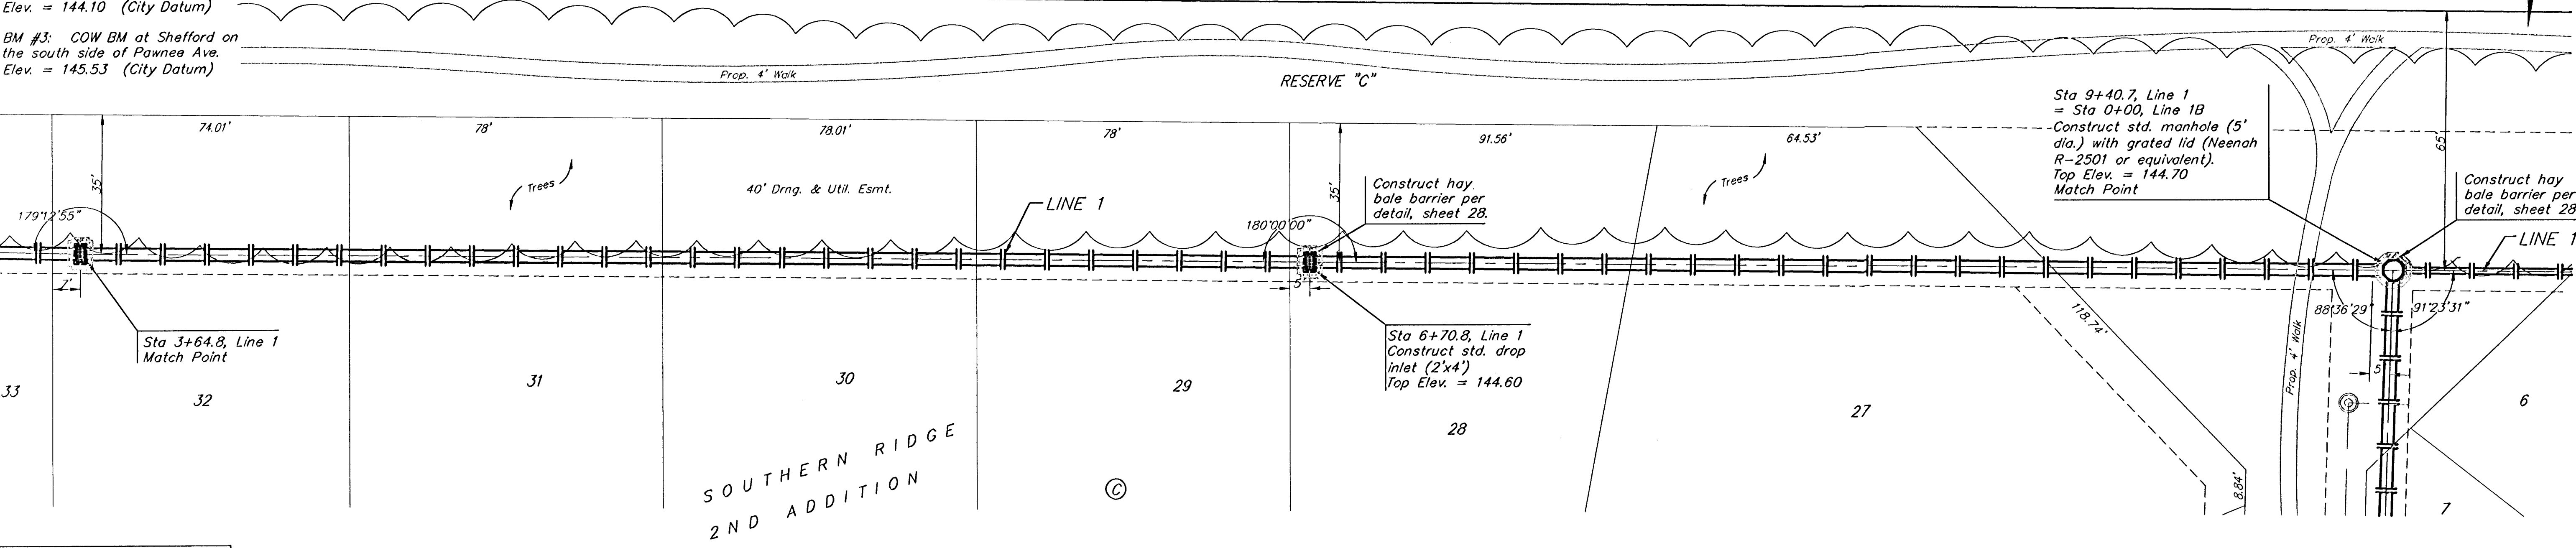

Remove trees ONLY if approved
by Engineer as necessary for
storm sewer construction. Cost
of removal to be incidental to
lump sum bid item "Site Clearing
& Restoration".

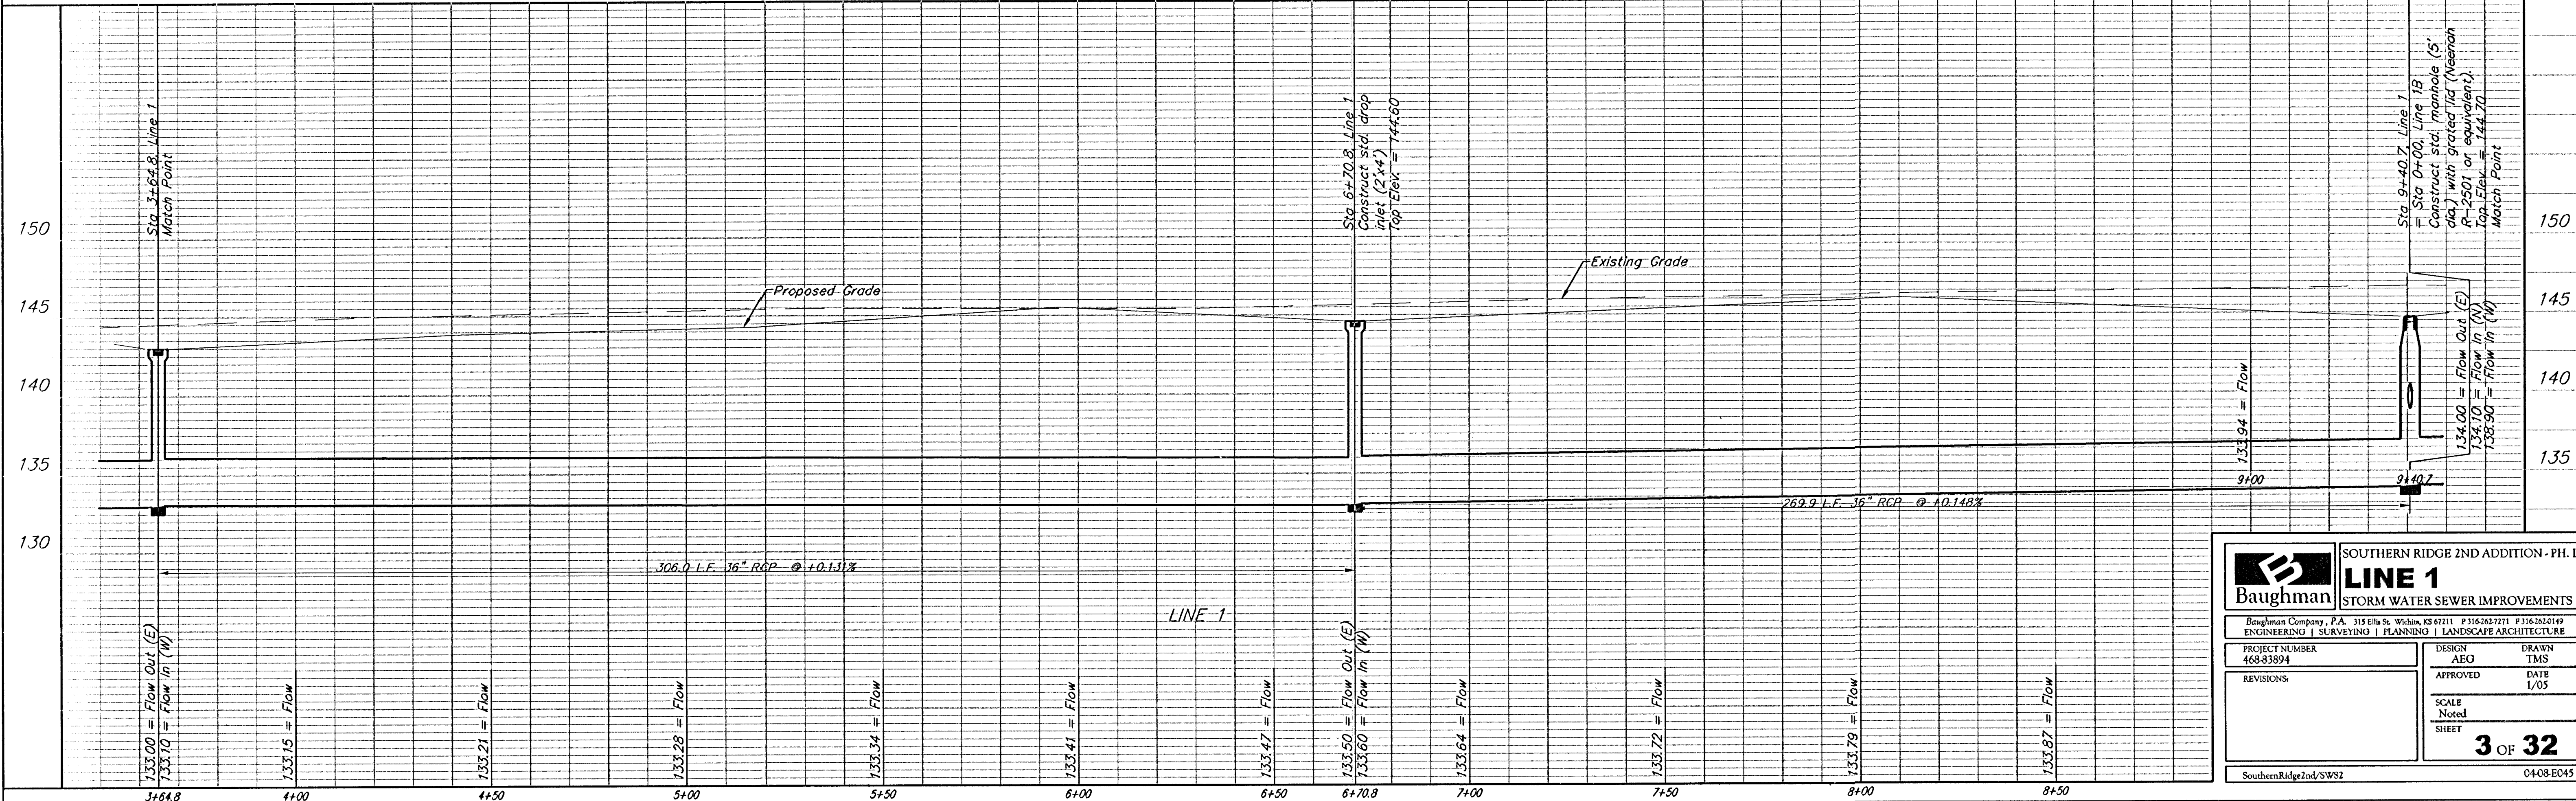

SOUTHERN RIDGE 2ND ADDITION - PH. 1
LINE 1
STORM WATER SEWER IMPROVEMENTS

Baughman Company, P.A. 315 Ellis St. Winton, KS 67111 P 316-353-1711 F 316-353-0149
ENGINEERING | SURVEYING | PLANNING | LANDSCAPE ARCHITECTURE

PROJECT NUMBER 468-83894	DESIGN AEG	DRAWN TMS
REVISIONS	APPROVED	DATE 1/05
	SCALE Noted	
	SHEET	

SouthernRidge2nd/SWS2 0408-E045

3 OF 32