



PLOTTED: Wednesday, September 19, 2018 @ 10:58AM

J:\PROJECTS\2018\1401010482 - PREMIER ESTANCIA\02-CIVIL\CA\PAV\RESIDENTIAL\PH14482-EP-03-PH3A.DWG


PAVING & INCIDENTAL DRAINAGE FOR
ESTANCIA ADDITION
PHASE 3A

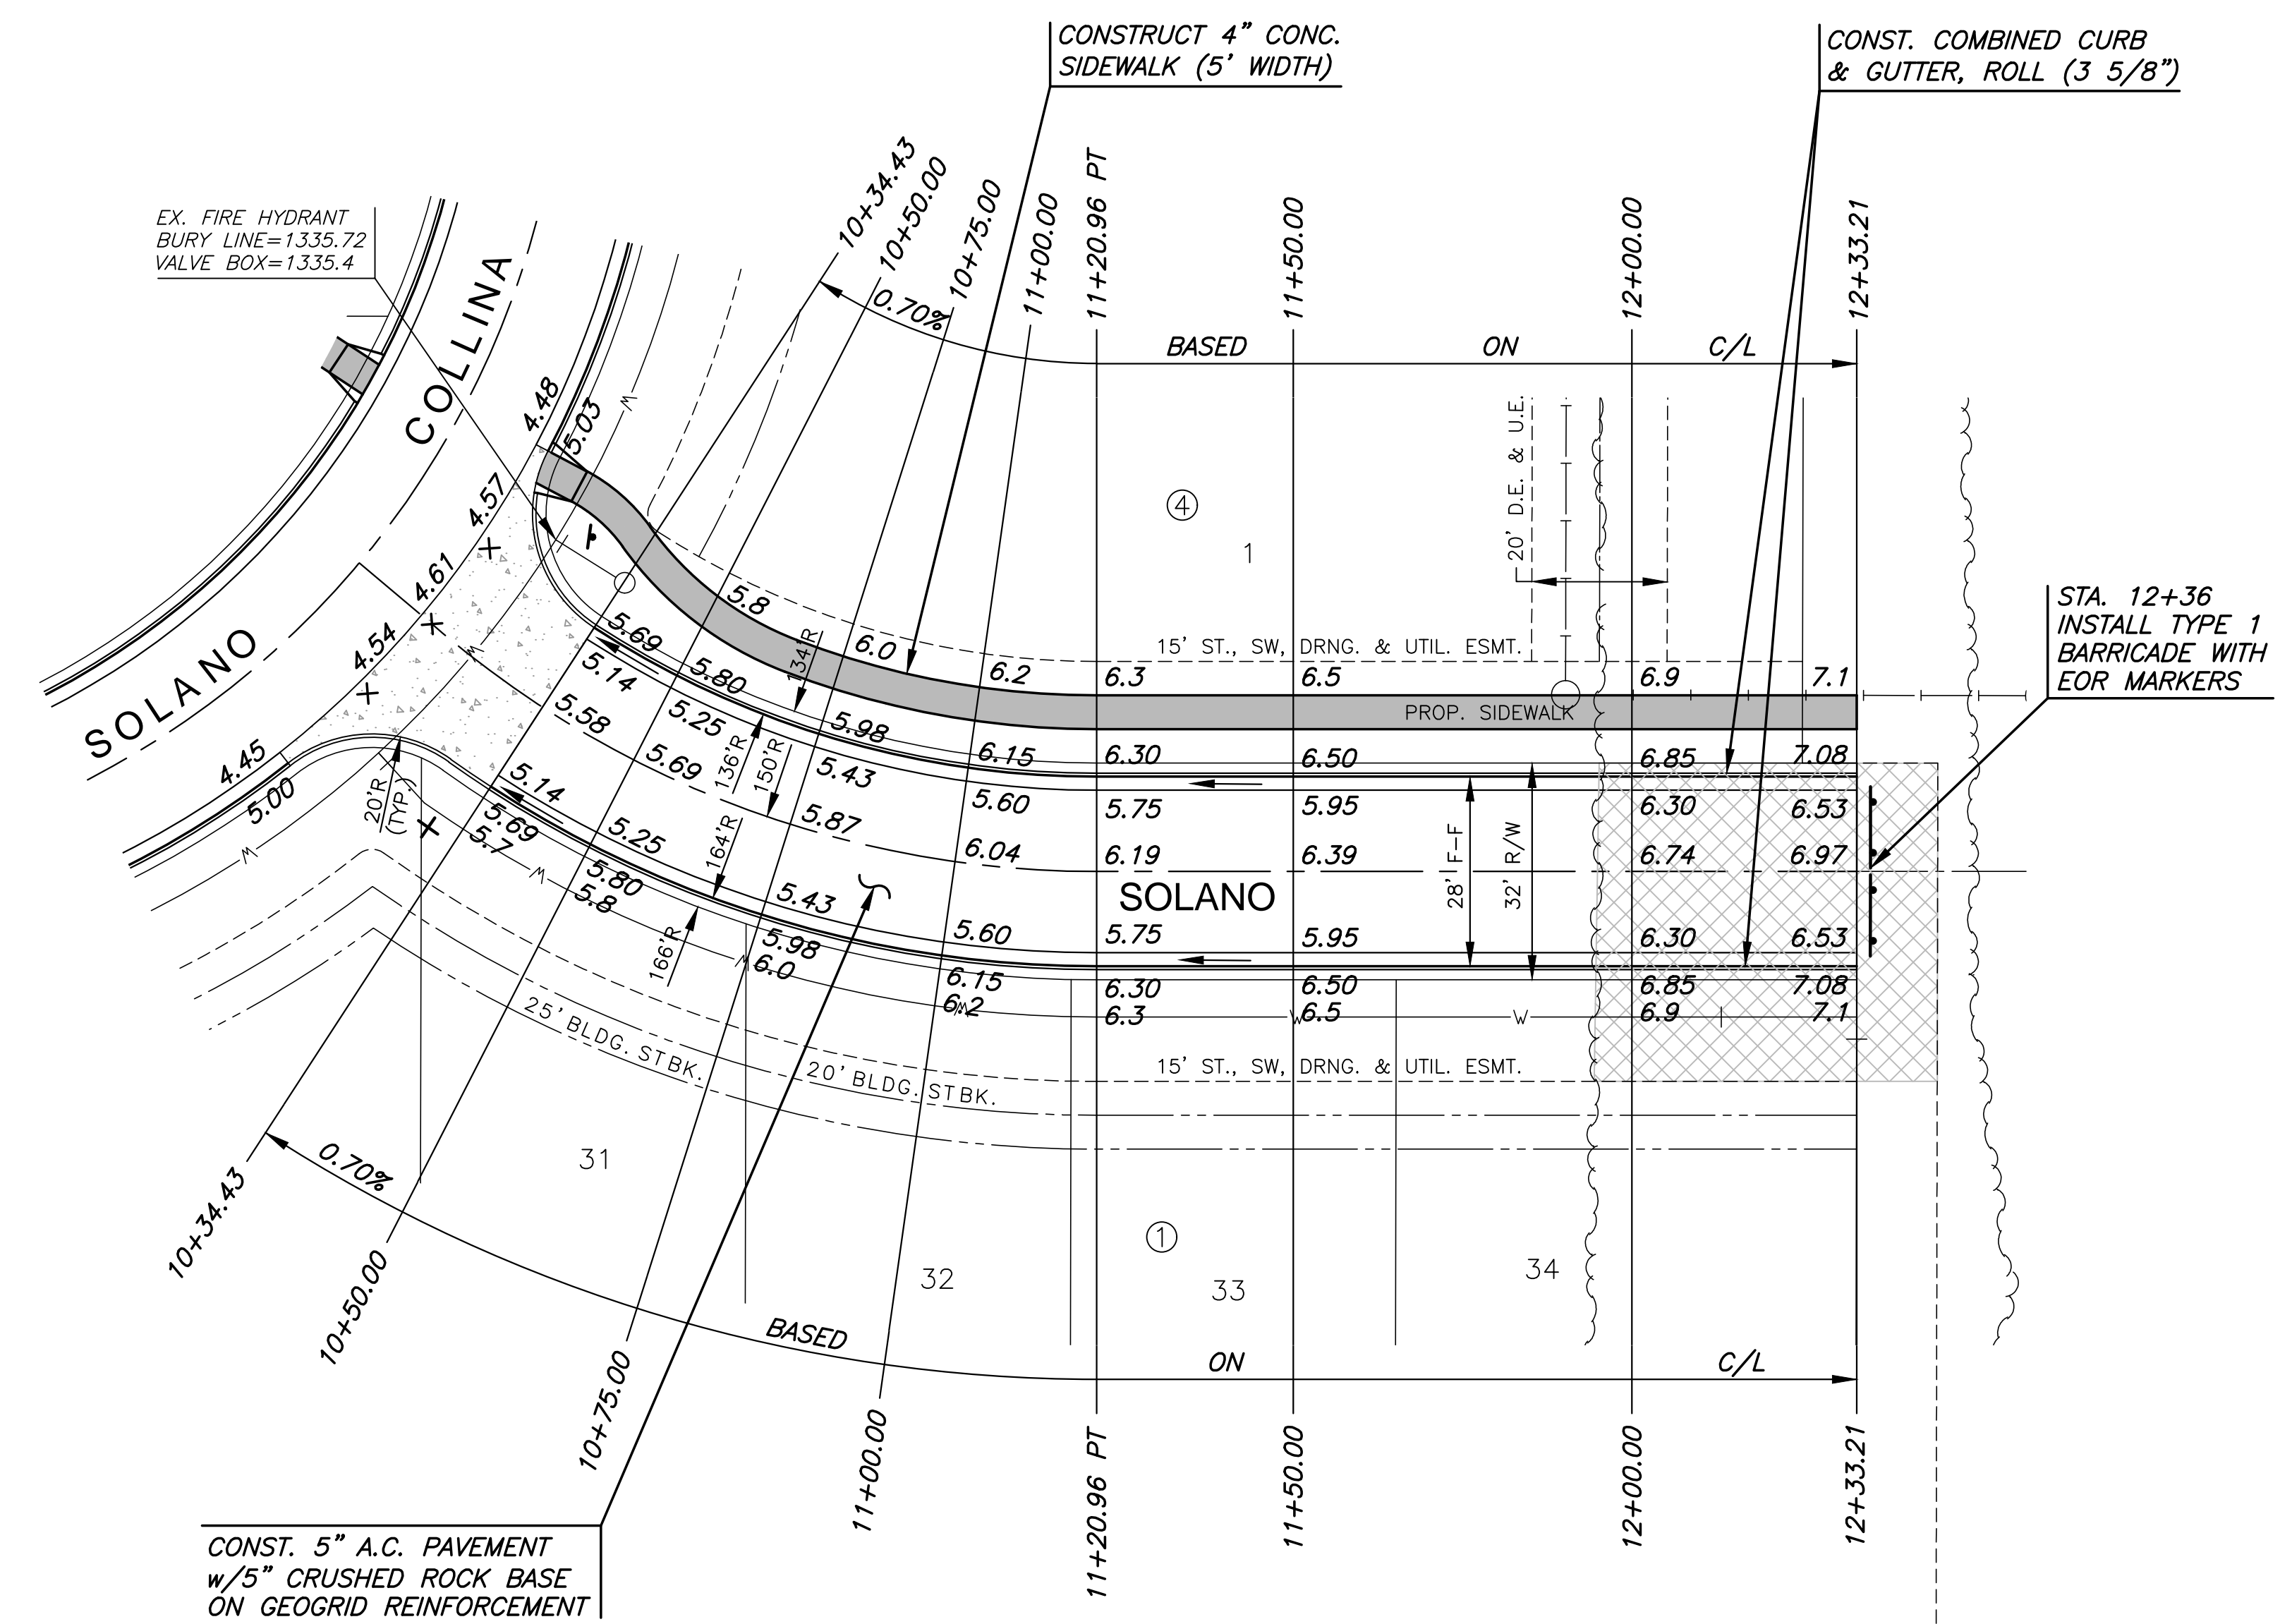

 = TREE REMOVAL

LEGEND

✦ + STREET SIGN & SIGN LOCATION
(SEE SIGN ASSEMBLY TABLE FOR TYPE & STATION OF SIGN)

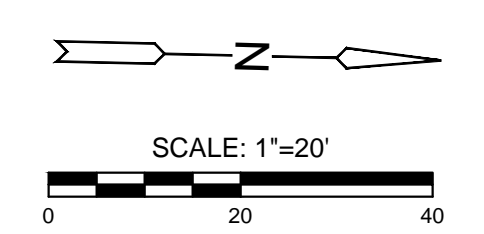

NOTE:
TOP OF CURB ELEVATIONS SHOWN ARE FOR FULL CURB. CONSTRUCT CURB AND GUTTER AS NOTED.

©2018 MKEC Engineering All Rights Reserved www.mkec.com
These drawings and their contents, including, but not limited to, all concepts, designs, & ideas are the exclusive property of MKEC Engineering (MKEC), and may not be used or reproduced in any way without the express consent of MKEC.

SOLANO	
PROJECT NO.	472-85245
DATE	SEPT. 2018
SCALE	1" = 20'
DESIGNED	DRAWN
DFL	JWC
CHECKED	GJA
NO.	REVISION
DATE	
SHEET NO.	
10 OF 32	