
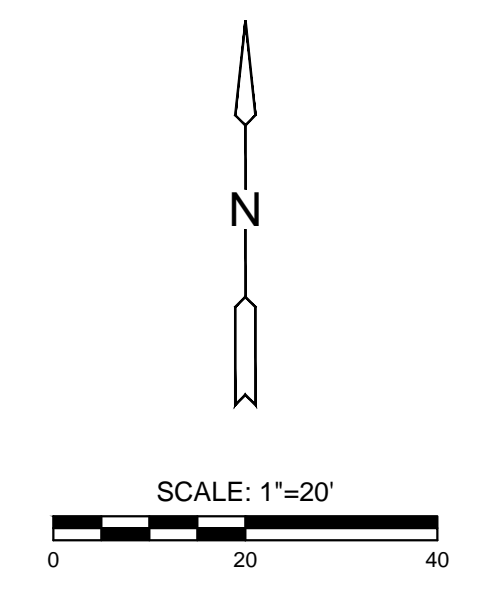


PLOTTED: Wednesday, September 19, 2018 @ 10:59AM

J:\PROJECTS\2018\1401010462 - PREMIER ESTANCIA\2-CIVIL\CADD\PAV\RESIDENTIAL\PH3\14462-EP-04.P3A.DWG

PAVING & INCIDENTAL DRAINAGE FOR
ESTANCIA ADDITION
PHASE 3A

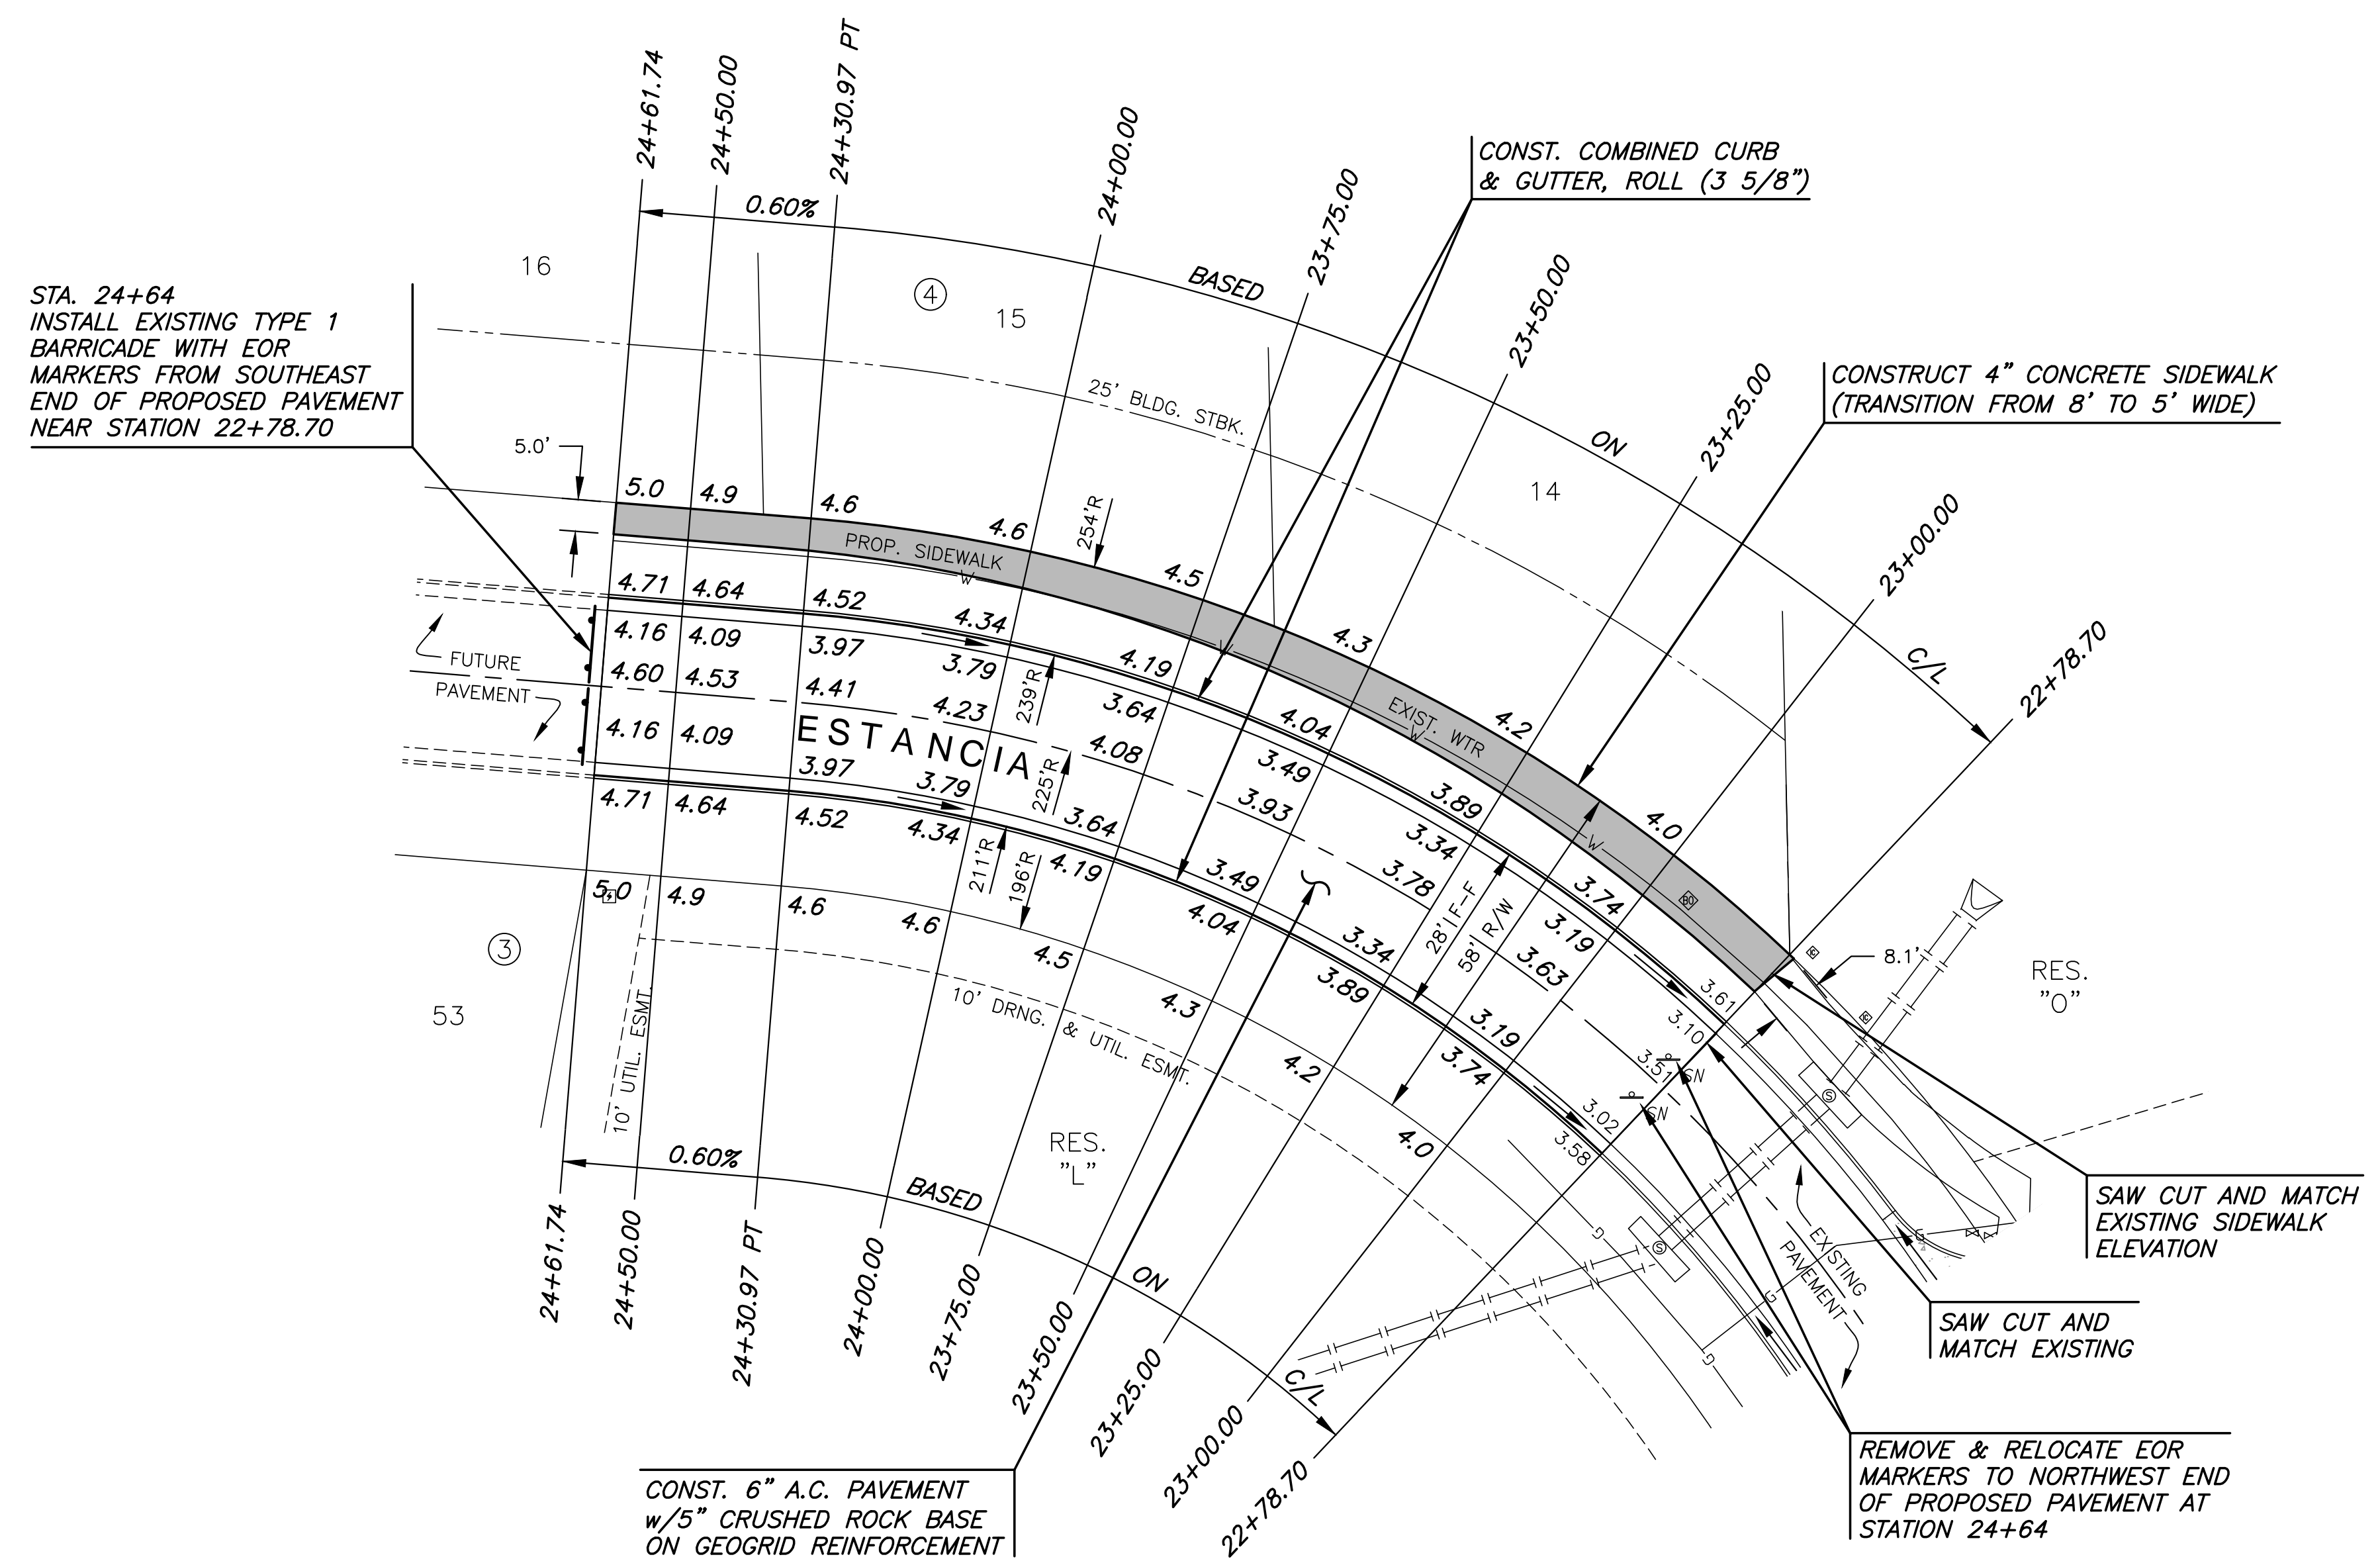

LEGEND

- ✚ STREET SIGN & SIGN LOCATION
(SEE SIGN ASSEMBLY TABLE
FOR TYPE & STATION OF SIGN)
- NOTE:
TOP OF CURB ELEVATIONS SHOWN
ARE FOR FULL CURB. CONSTRUCT
CURB AND GUTTER AS NOTED.

©2018
MKEC Engineering
All Rights Reserved
www.mkec.com
These drawings and their contents,
including, but not limited to, all concepts,
designs, & ideas are the exclusive
property of MKEC Engineering (MKEC),
and may not be used or reproduced in any
way without the express consent of MKEC.

ESTANCIA		
PROJECT NO.	472-85245	
DATE	SEPT. 2018	
SCALE	1" = 20'	
DESIGNED	DRAWN	CHECKED
DFL	JWC	GJA
NO.	REVISION	DATE
SHEET NO.		
11 OF 32		