
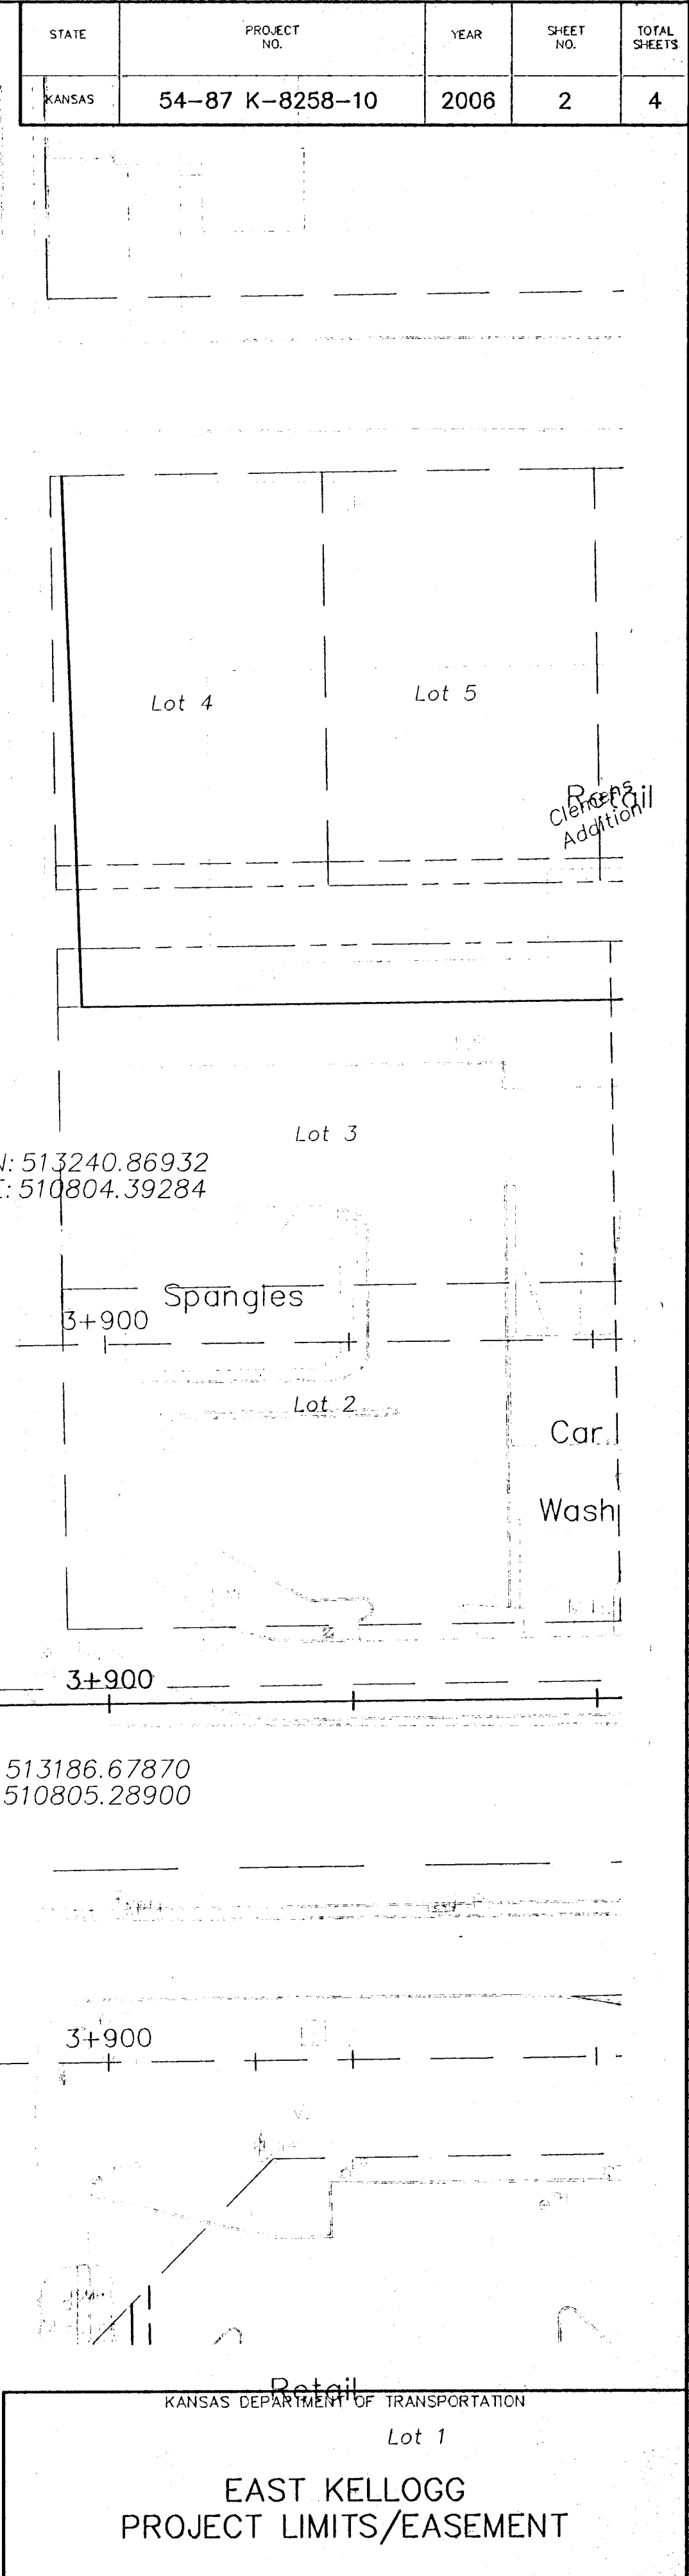


STATE	PROJECT NO.	YEAR	SHEET NO.	TOTAL SHEETS
KANSAS	54-87 K-8258-10	2006	2	4

DATE	BY	REFERENCE NOTED	REFERENCE CHECKED

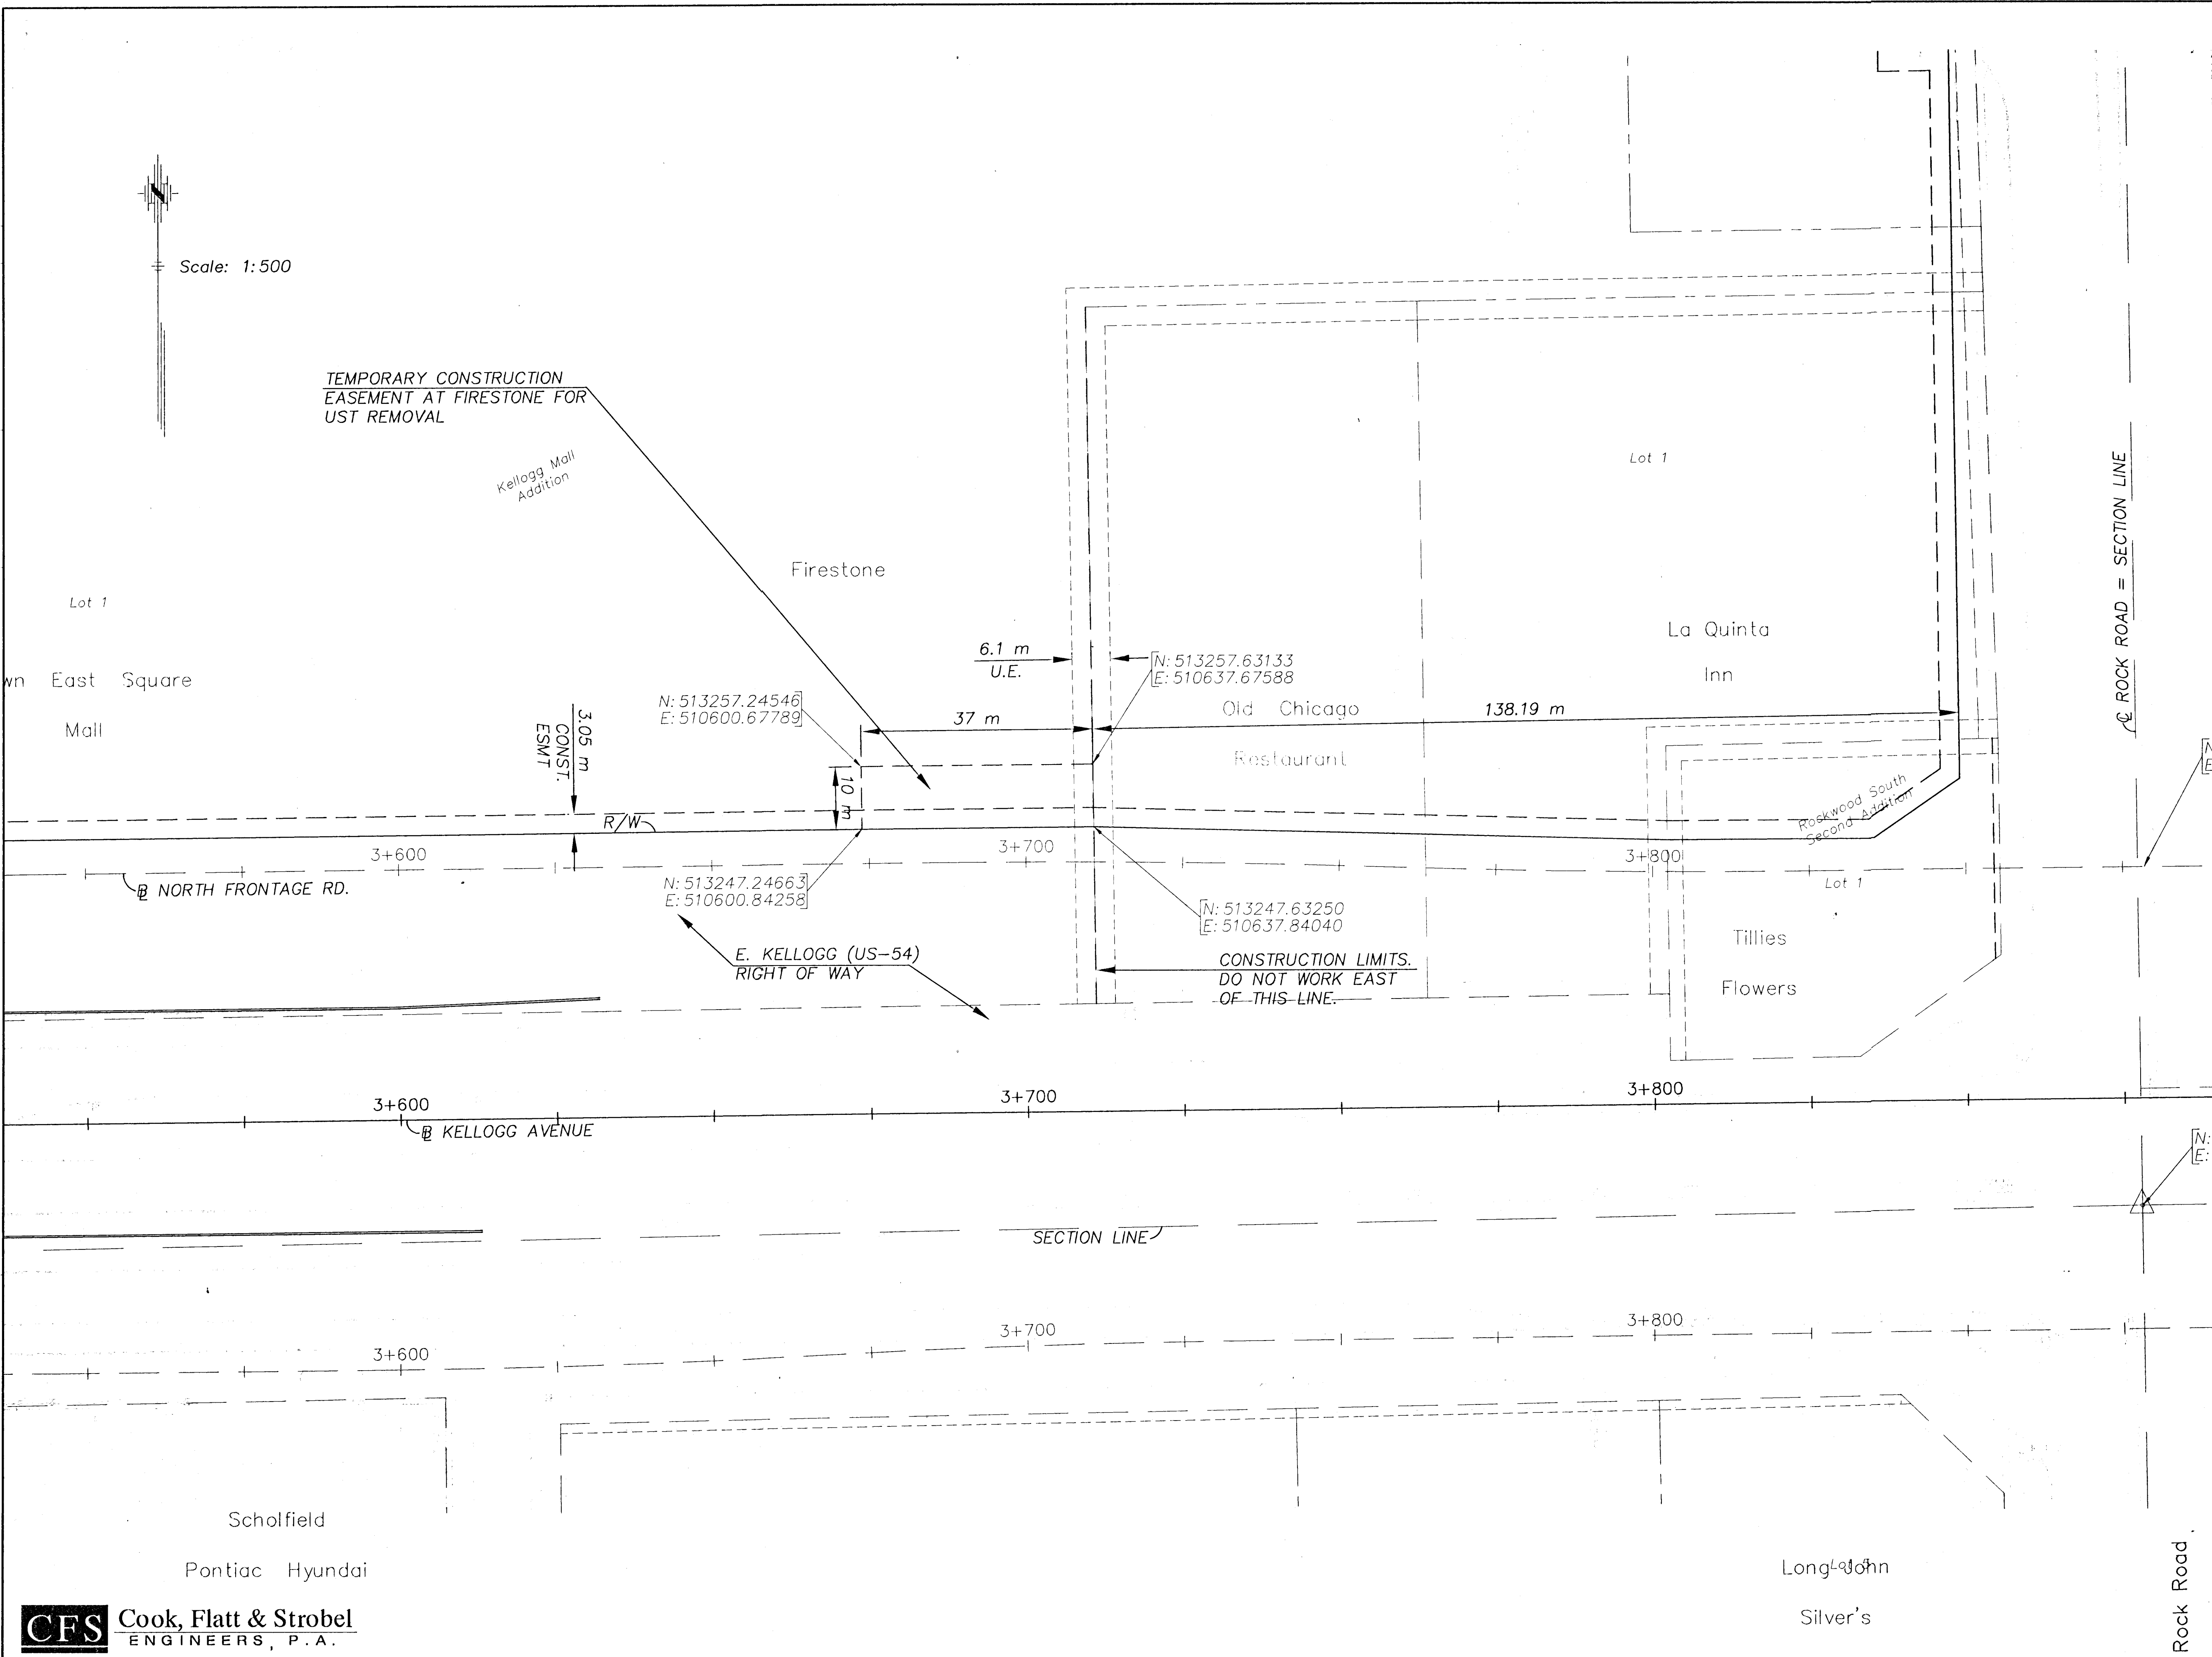

Drawn by
File:

CFS Cook, Flatt & Strobel
ENGINEERS, P.A.

KANSAS DEPARTMENT OF TRANSPORTATION
EAST KELLOGG
PROJECT LIMITS/EASEMENT