
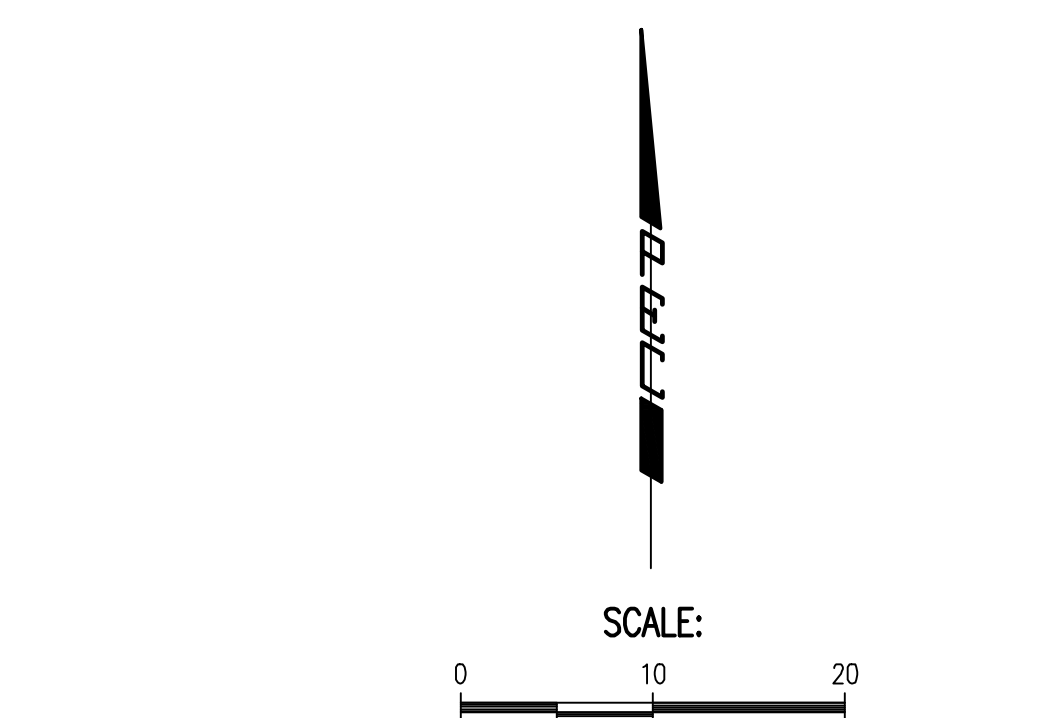
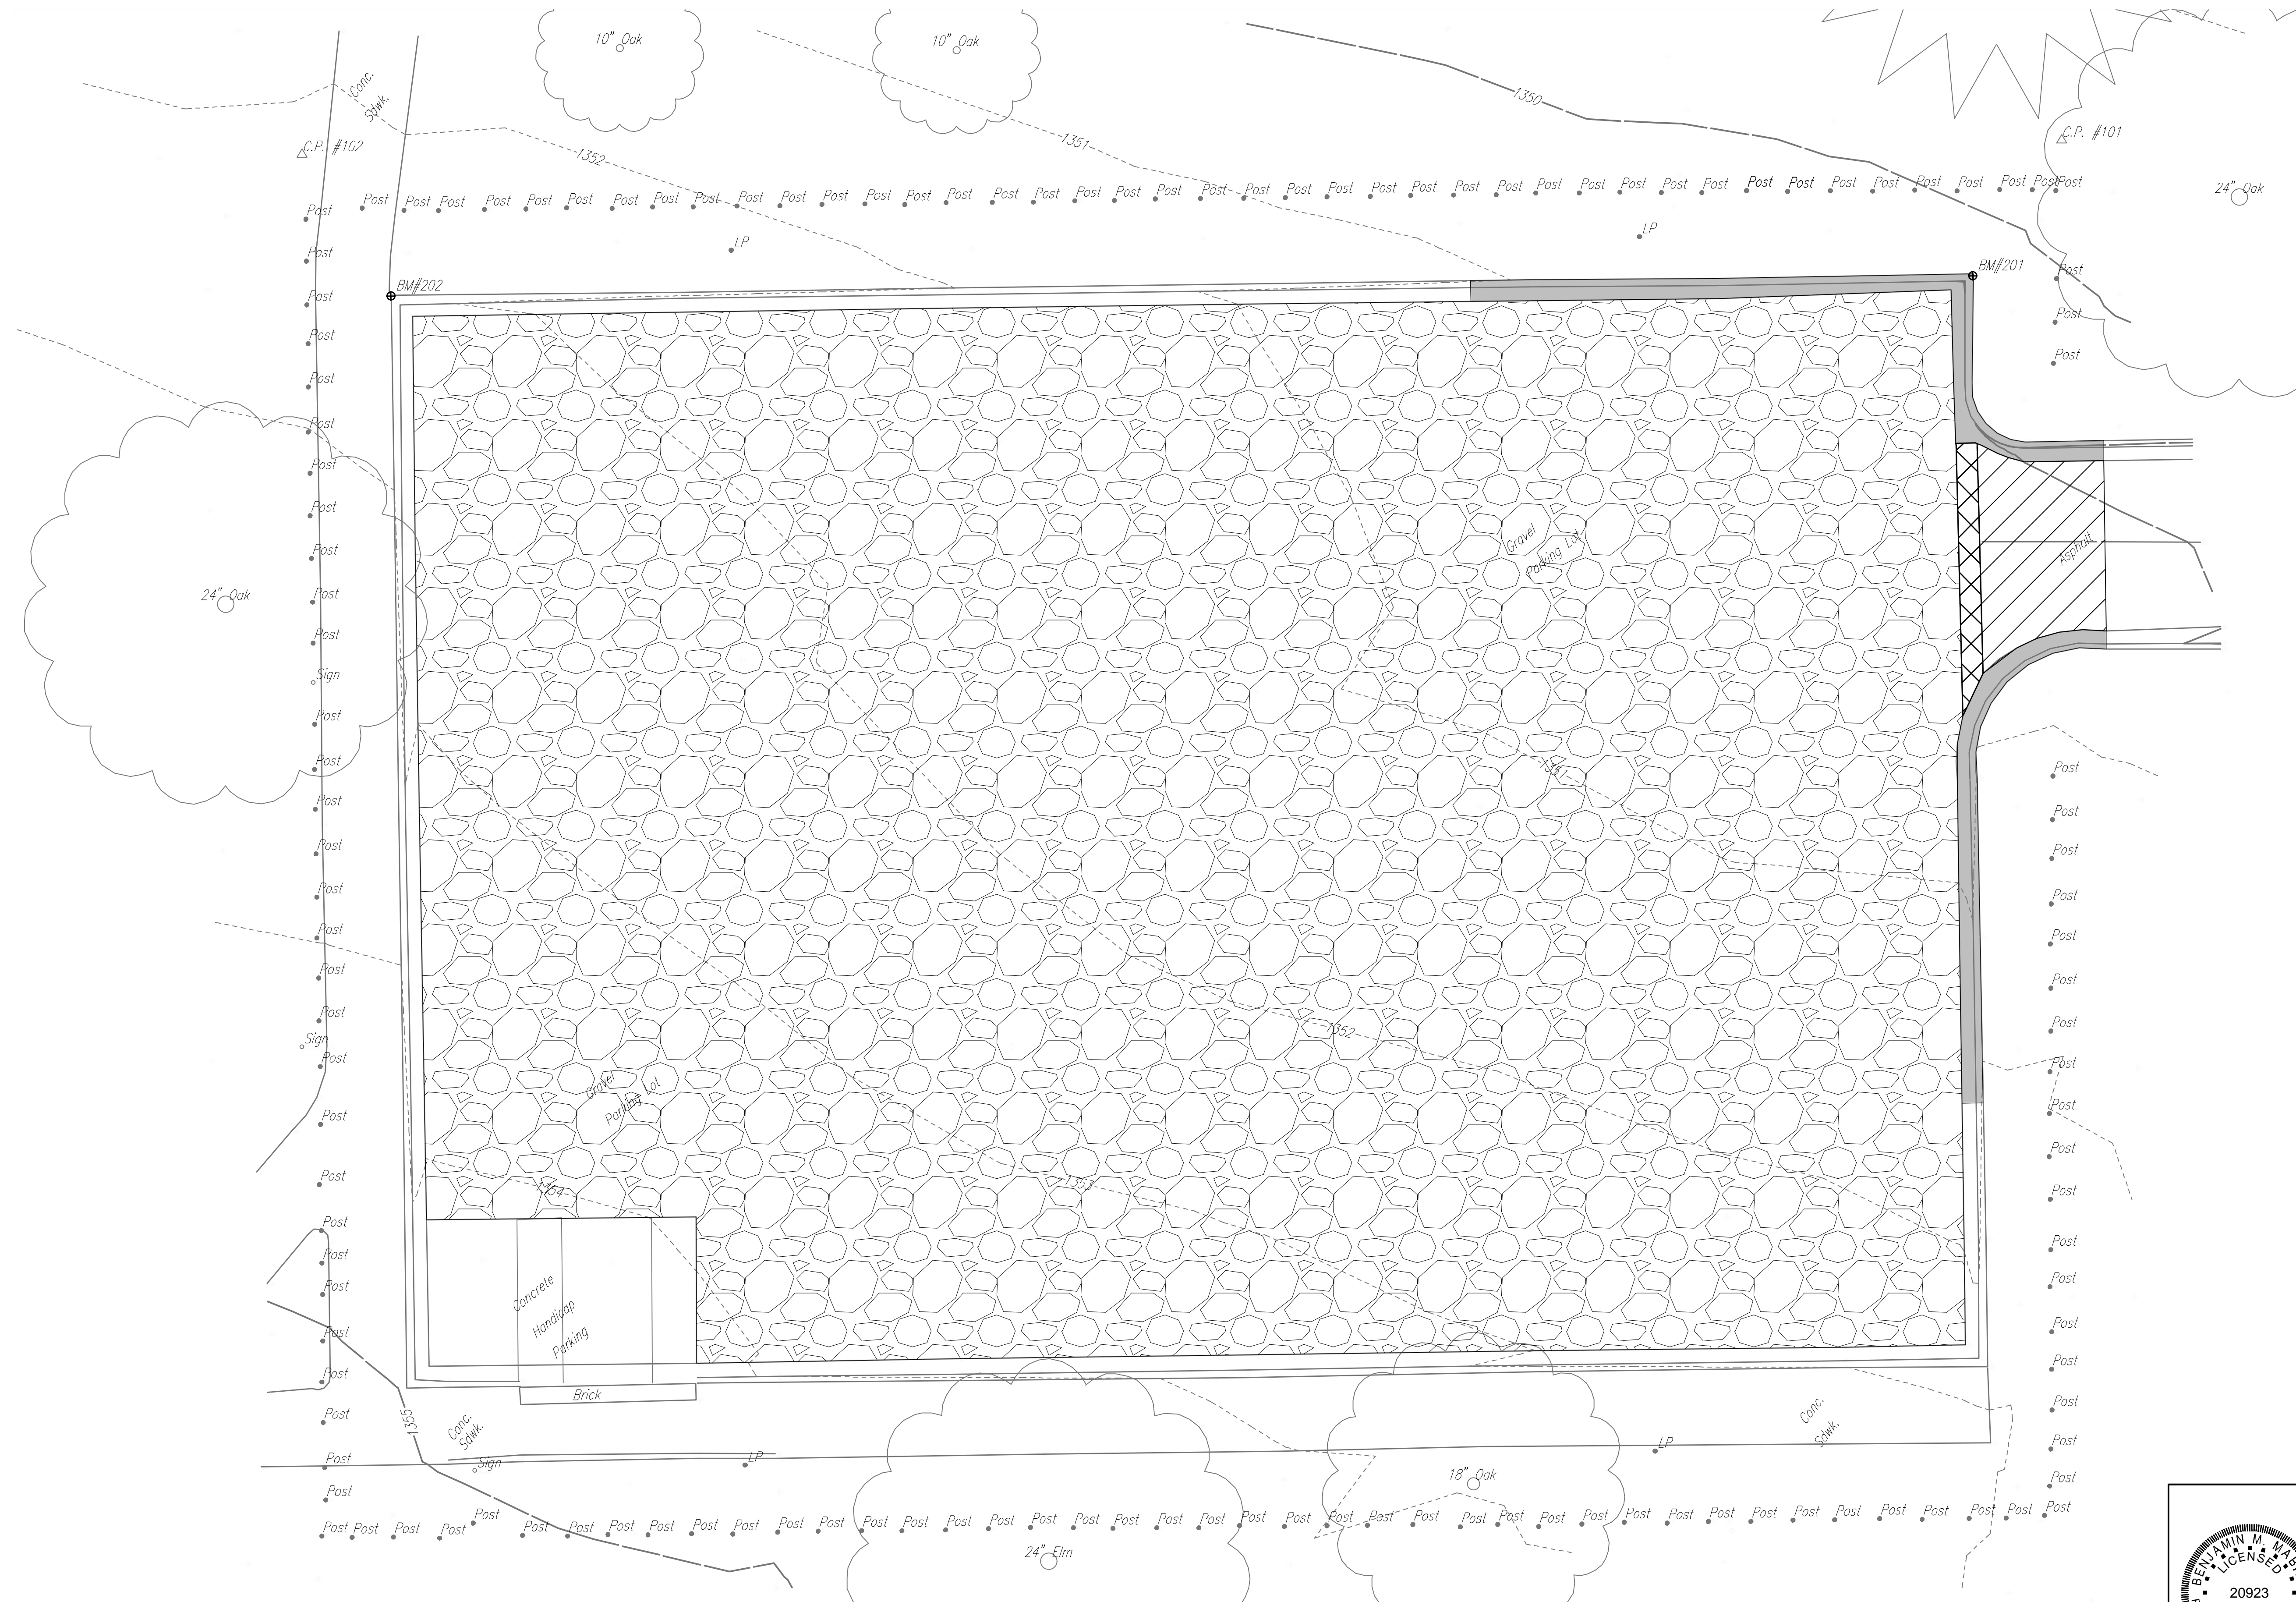



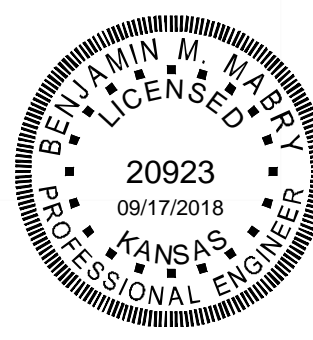


Saved: 09-14-2018 10:04:43 AM by BJS
 Plot Scale 1:1 09-14-2018 10:08:31 AM by BJS
 U:\Wichita-Civil\2018\187042\001\Main-Trans\Drawings\187042-001-GSC-DEMOLITION PLAN

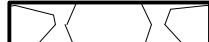

- LEGEND**
-  PAVEMENT REMOVED (GRAVEL) Ⓢ
 -  A.C. PAVEMENT REMOVED (FULL DEPTH)
 -  CONCRETE PAVEMENT REMOVED (FULL DEPTH)
 -  CONCRETE CURB AND GUTTER REMOVED
- Ⓢ ASSUMED TO BE 5" THICK.

No.	Revision	By	Date
	HARRISON PARK PARKING LOT IMPROVEMENTS		
DEMOLITION PLAN			
GARY JANZEN, P.E.—CITY ENGINEER CITY OF WICHITA PROJECT NO. 472-85454			
			
PEC PROFESSIONAL ENGINEERING CONSULTANTS, P.A.		303 SOUTH TOPEKA WICHITA, KS 67202 316-262-2891 www.pec1.com	
Designed by BMM	Job No. 31-187042-001	Sht. 03 of 19	
Drawn by BJS	Date September 2018		