


Saved: 09-14-2018 9:10:34 AM by BJS
 Plot Scale 1:1 09-14-2018 10:09:01 AM by BJS
 U:\Wichita-Civil\2018\187042\Drawings\187042-001-08C-PAVING MARKING PLAN

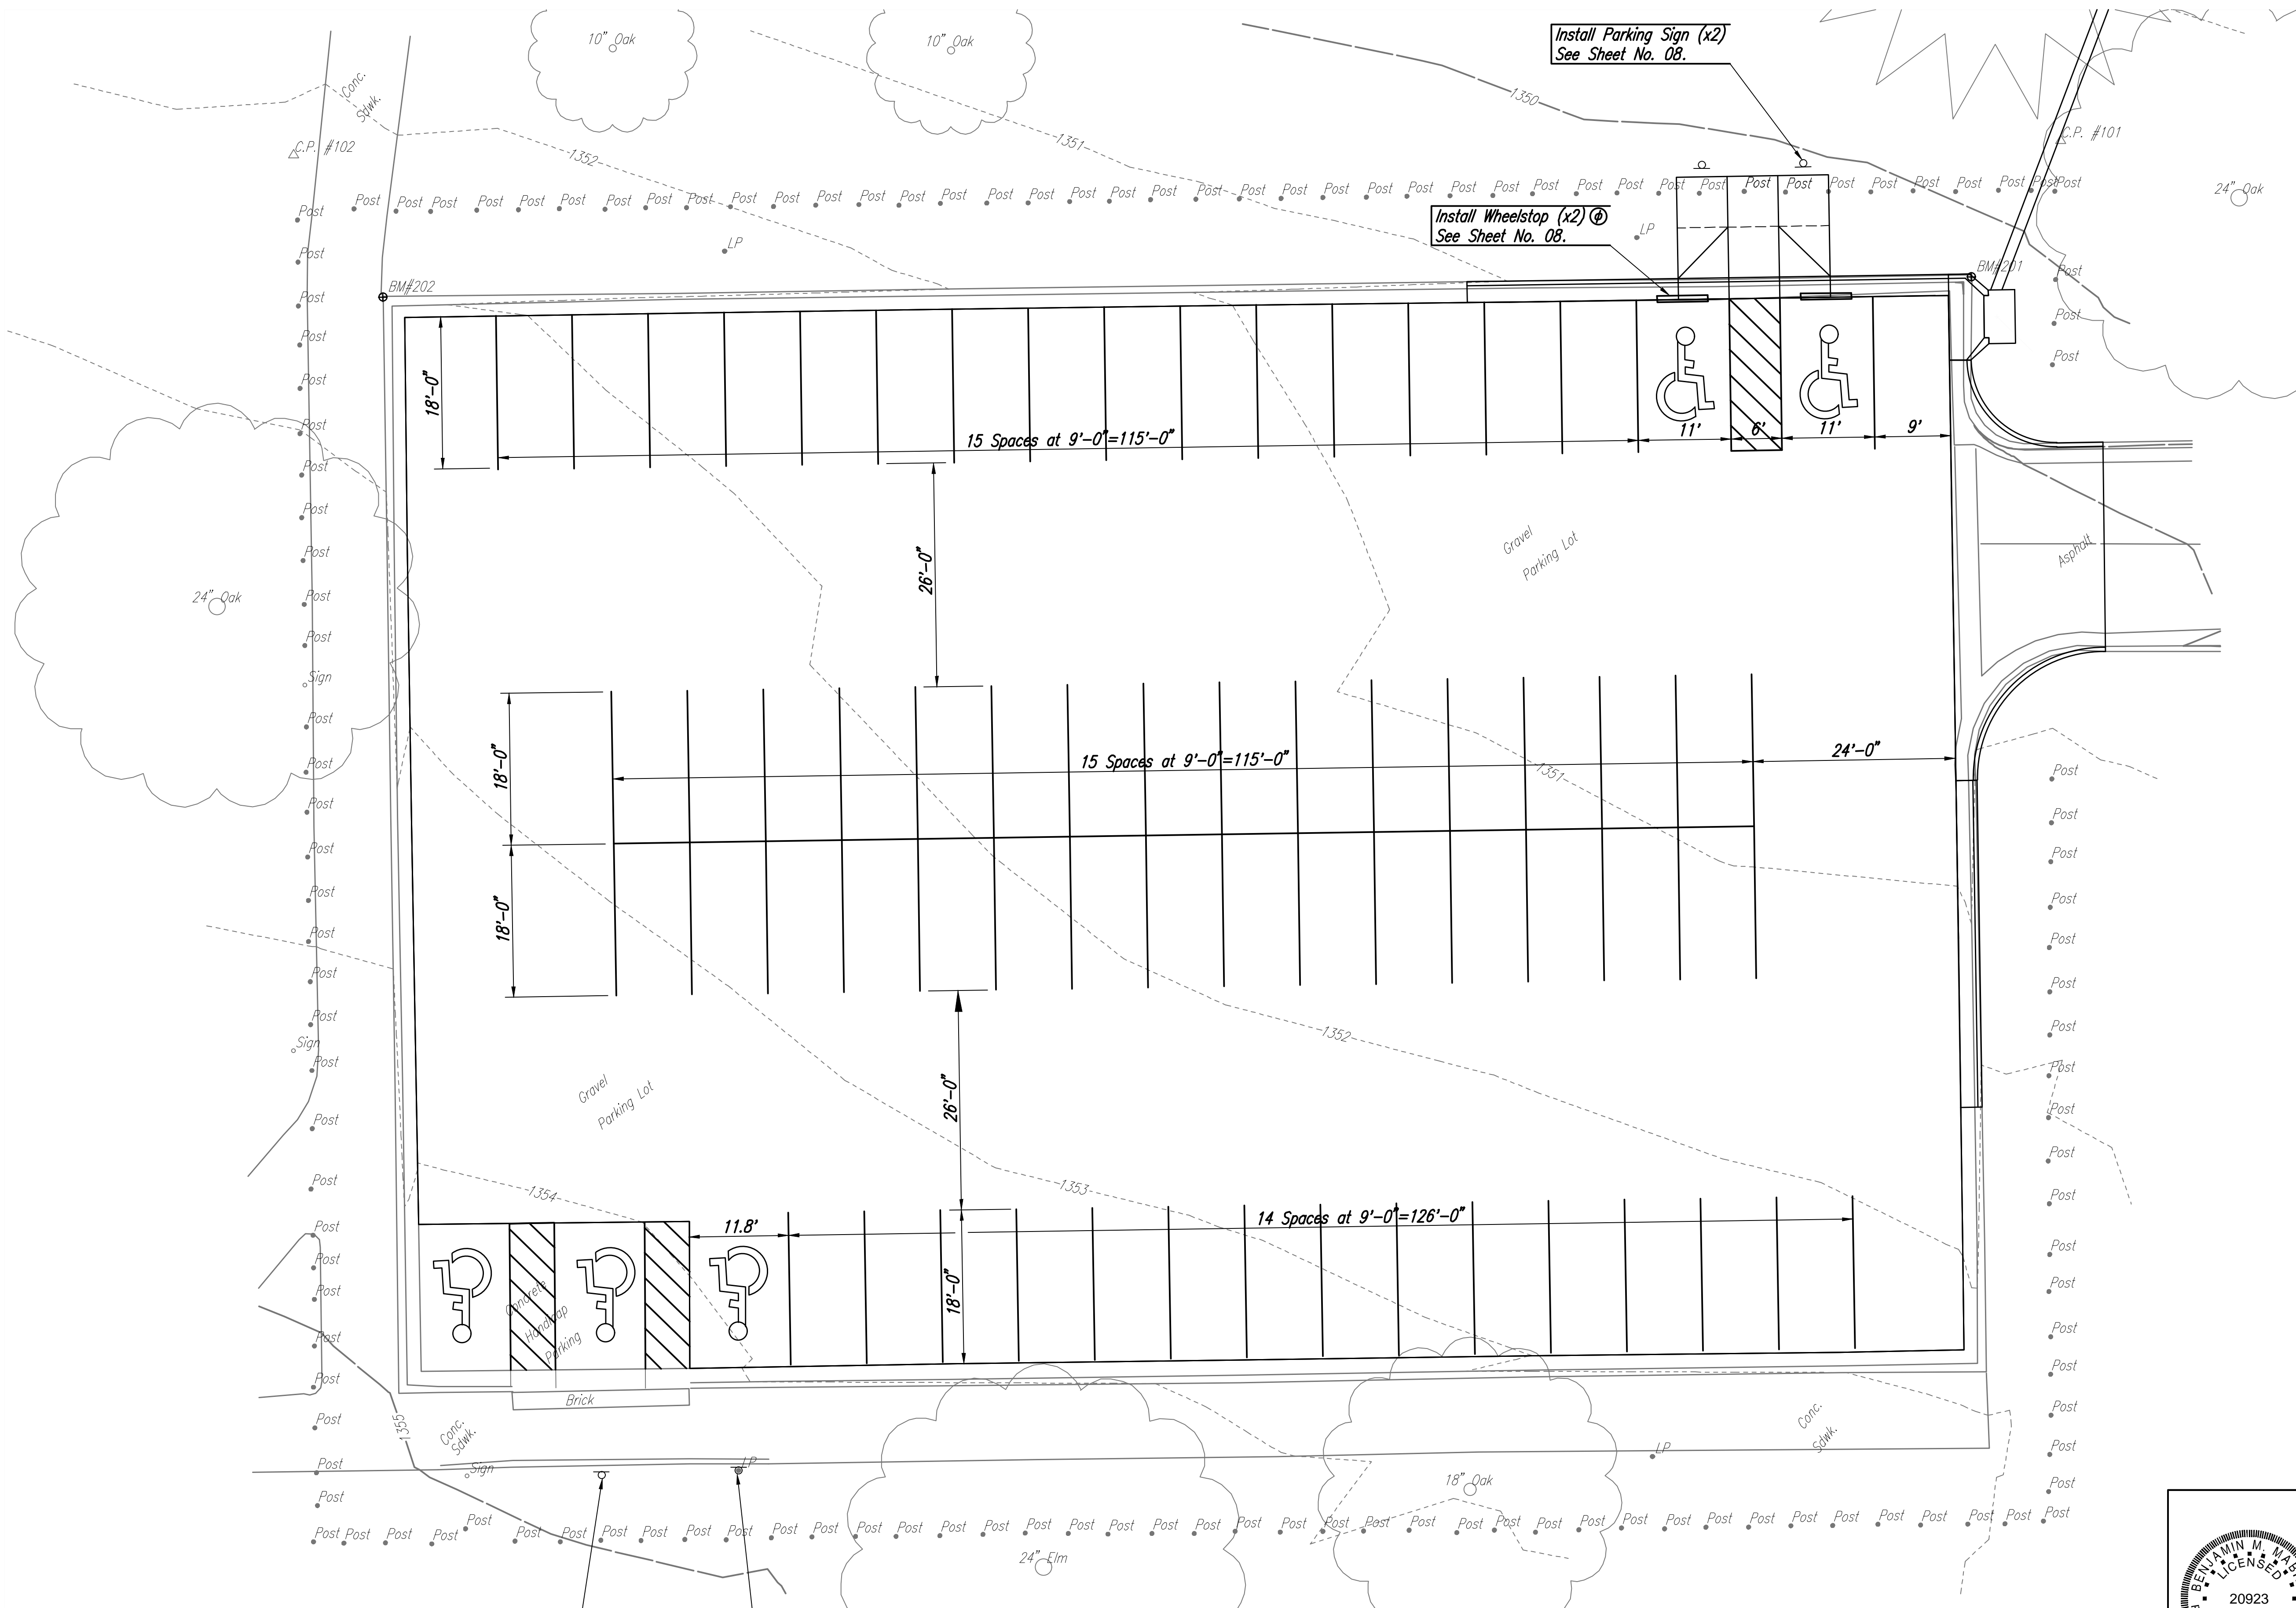

North Arrow pointing up.

SCALE: 0 10 20

Ⓢ Subsidiary to "Site Restoration".

No.	Revision	By	Date
HARRISON PARK PARKING LOT IMPROVEMENTS PAVING MARKING PLAN GARY JANZEN, P.E.—CITY ENGINEER CITY OF WICHITA PROJECT NO. 472-85454			
		PEC PROFESSIONAL ENGINEERING CONSULTANTS, P.A. 303 SOUTH TOPEKA WICHITA, KS 67202 316-262-2891 www.pec1.com	
Designed by BMM	Job No. 31-187042-001	Sht. 06 of 19	
Drawn by BJS	Date September 2018		