


WATER METER SUMMARY				
BL Station	Lt./Rt.	Service (Long or Short)	Address	As Built
1+50	Lt.	Long	602 E. WASSALL	
1+71	Rt.	Short	603 E. WASSALL	
2+39	Rt.	Short	611 E. WASSALL	
2+68	Lt.	Long	628 E. WASSALL	
2+98	Rt.	Short	617 E. WASSALL	
3+07	Rt.	Short	617 E. WASSALL	
3+12	Lt.	Long	654 E. WASSALL	

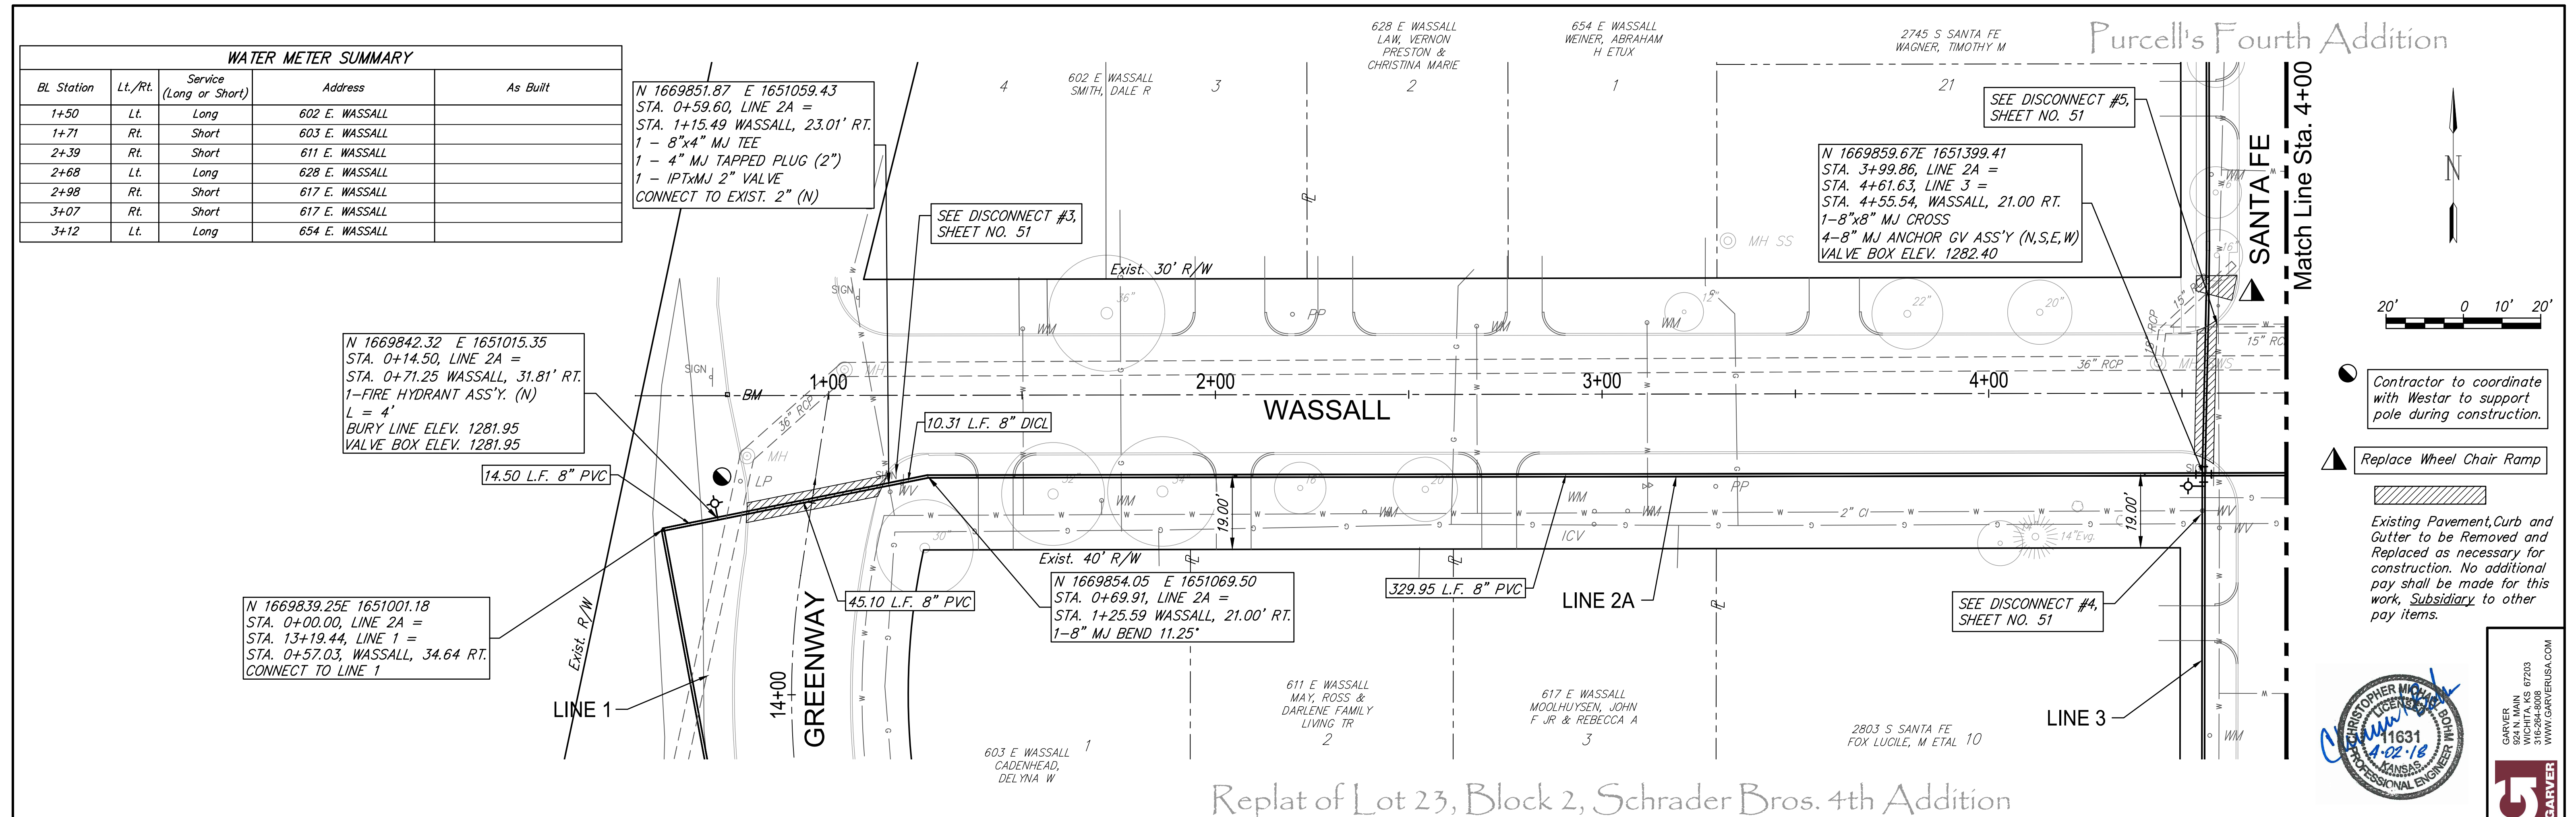

N 1669842.32 E 1651015.35
 STA. 0+14.50, LINE 2A =
 STA. 0+71.25 WASSALL, 31.81' RT.
 1-FIRE HYDRANT ASS'Y. (N)
 L = 4'
 BURY LINE ELEV. 1281.95
 VALVE BOX ELEV. 1281.95

N 1669839.25E 1651001.18
 STA. 0+00.00, LINE 2A =
 STA. 13+19.44, LINE 1 =
 STA. 0+57.03, WASSALL, 34.64 RT.
 CONNECT TO LINE 1

N 1669851.87 E 1651059.43
 STA. 0+59.60, LINE 2A =
 STA. 1+15.49 WASSALL, 23.01' RT.
 1 - 8"x4" MJ TEE
 1 - 4" MJ TAPPED PLUG (2")
 1 - IPTxMJ 2" VALVE
 CONNECT TO EXIST. 2" (N)

SEE DISCONNECT #3,
 SHEET NO. 51

N 1669859.67E 1651399.41
 STA. 3+99.86, LINE 2A =
 STA. 4+61.63, LINE 3 =
 STA. 4+55.54, WASSALL, 21.00 RT.
 1-8"x8" MJ CROSS
 4-8" MJ ANCHOR GV ASS'Y (N,S,E,W)
 VALVE BOX ELEV. 1282.40

N 1669854.05 E 1651069.50
 STA. 0+69.91, LINE 2A =
 STA. 1+25.59 WASSALL, 21.00' RT.
 1-8" MJ BEND 11.25"

SEE DISCONNECT #4,
 SHEET NO. 51

Replat of Lot 23, Block 2, Schrader Bros. 4th Addition



ROSE MARIE WATER - Part A
WASSALL - LINE 2A (1 of 2)
 Wichita, Kansas

PROJECT NUMBER: 448-30721
 DRAWING FILE: LINE 2A - Wassall

DESIGN: CMB / RA
 DRAWN: DRS / RA

REVIEW: 12-7-16
 DATE: 4/2/2018

10 OF 57

© Copyright 2018, Garver