



WATER METER SUMMARY				
BL Station	Lt./Rt.	Service (Long or Short)	Address	As Built
1+48 *	Rt.	Long	2838 S. SANTA FE	
2+02	Lt.	Short	2833 S. SANTA FE	
2+04	Rt.	Long	2832 S. SANTA FE	
2+59	Rt.	Long	2828 S. SANTA FE	
2+93	Lt.	Short	2823 S. SANTA FE	
3+22	Rt.	Long	2822 S. SANTA FE	
3+57	Lt.	Short	2817 S. SANTA FE	
3+79	Rt.	Long	2816 S. SANTA FE	
4+26	Lt.	Short	2809 S. SANTA FE	
4+38	Rt.	Long	2810 S. SANTA FE	
4+89	Lt.	Short	2803 S. SANTA FE	
5+00	Rt.	Long	2804 S. SANTA FE	

* This meter was originally fed from line along Greenway.

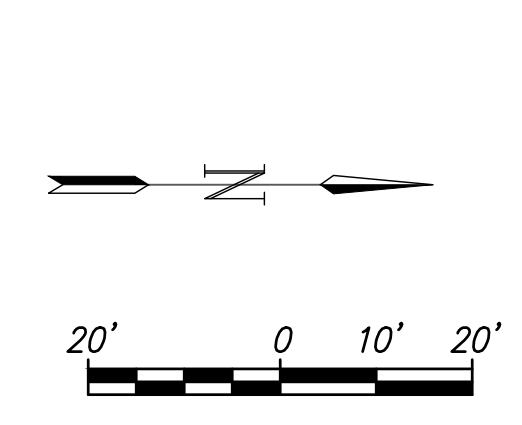


Existing Pavement, Curb and Gutter to be Removed and Replaced as necessary for construction. No additional pay shall be made for this work, Subsidiary to other pay items.

Contractor to coordinate with Westar to support pole during construction.

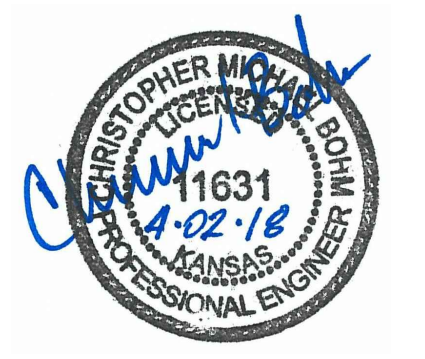

Replat of Lot 23, Block 2, Schrader Bros. 4th Addition

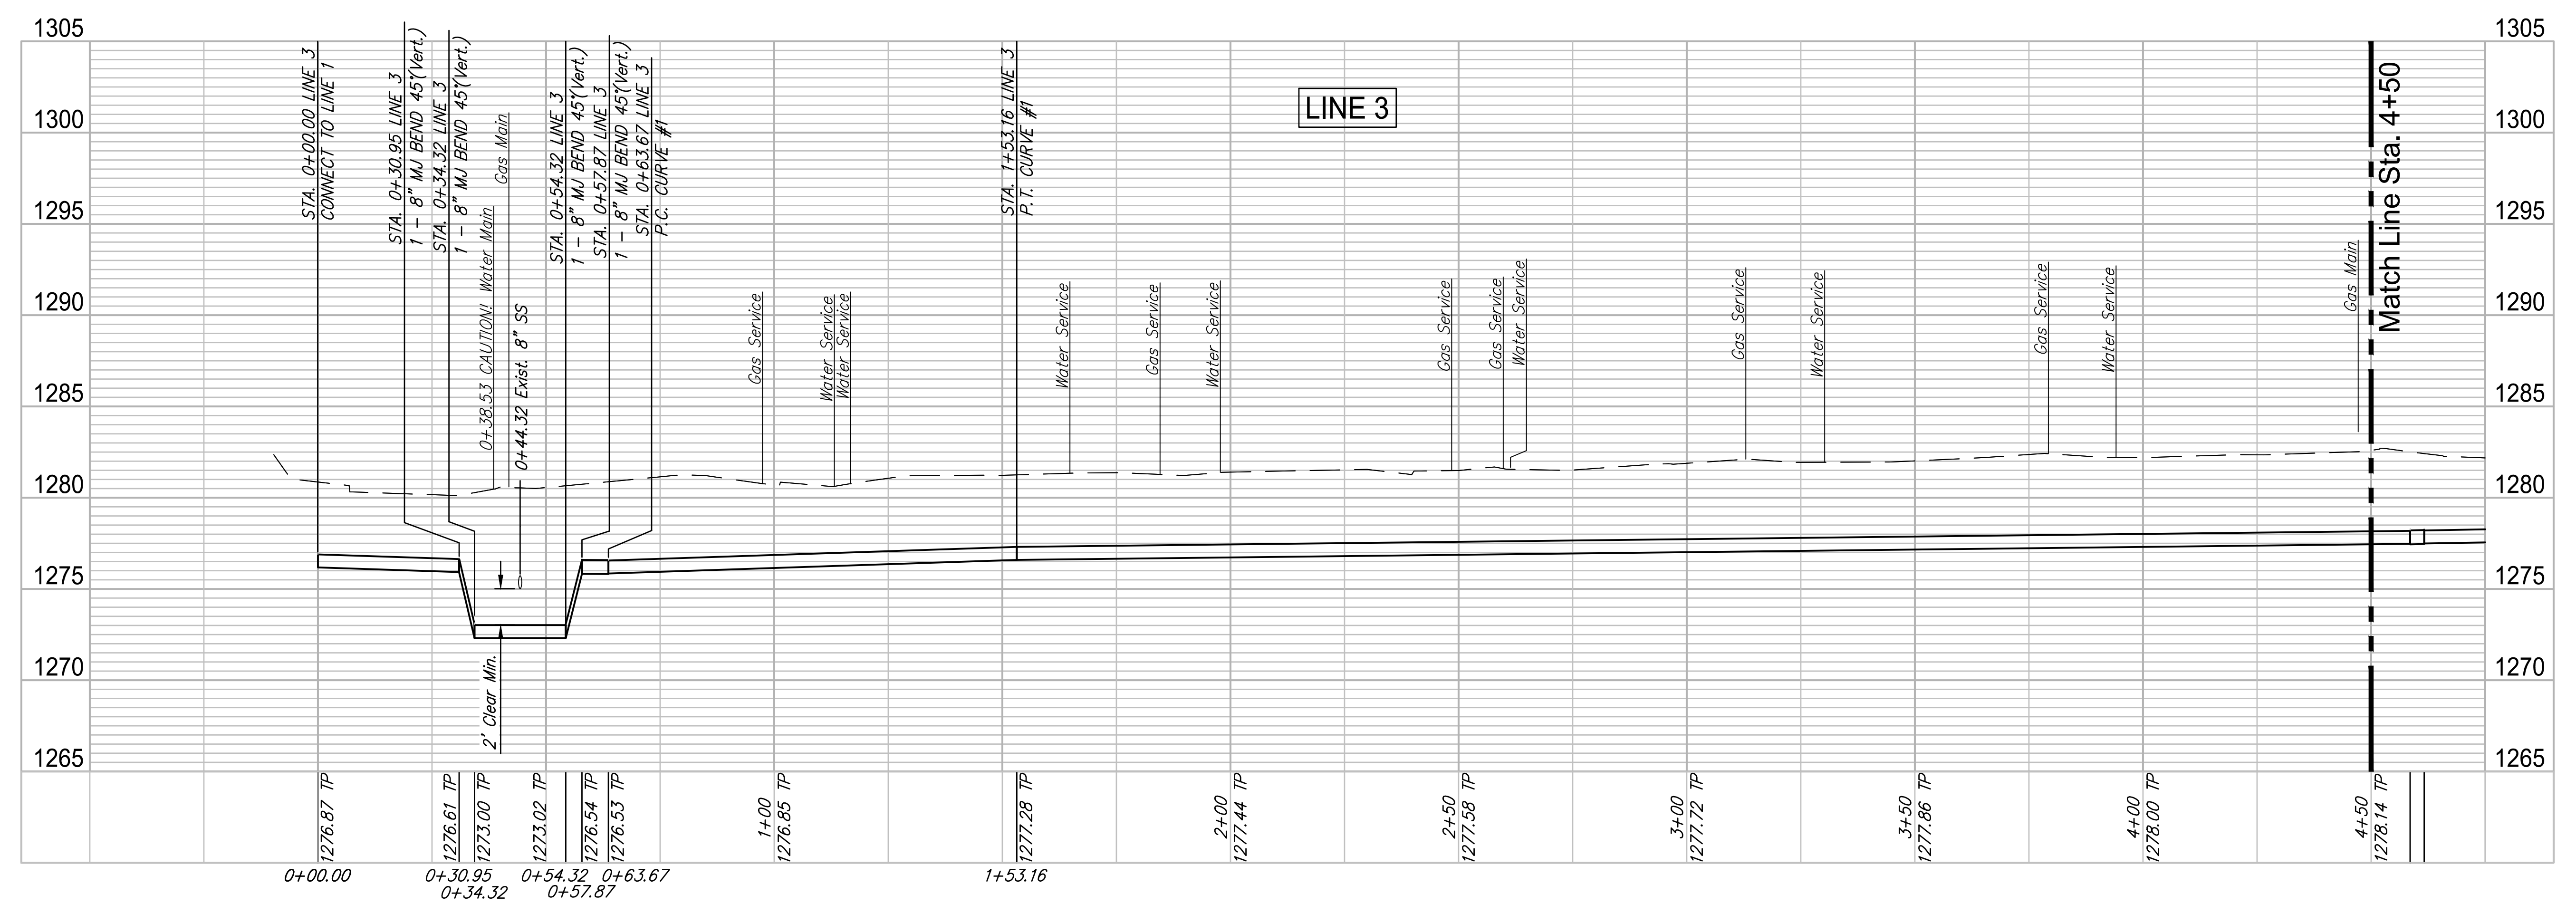

PROJECT NUMBER: 448-30721
 DESIGN: CMB / RA
 DRAWING FILE: 448-30721-01
 PROJECT: Santa Fe 1-2 (SANTA FE - LINE 3)
 LOCATION: Wichita, Kansas
 REVIEW: 12-7-16
 DATE: 4/20/18
 DESIGNER: CMB / RA
 DRAWN: CMB / RA
ROSE MARIE WATER - Part A
SANTA FE - LINE 3 (1 of 4)
 SHEET 13 OF 57
 GARVER LICENSE NO. 4701W
 © Copyright 2018, Garver