

**WATER METER SUMMARY**

BL Station	Lt./Rt.	Service (Long or Short)	Address	As Built
6+34	Lt.	Short	2745 S. SANTA FE	
6+35	Rt.	Long	2744 S. SANTA FE	
6+89	Lt.	Short	2739 S. SANTA FE	
6+90	Rt.	Long	2738 S. SANTA FE	
7+42	Rt.	Long	2732 S. SANTA FE	

**WATER METER SUMMARY**


BL Station	Lt./Rt.	Service (Long or Short)	Address	As Built
7+45	Lt.	Short	2733 S. SANTA FE	
7+97	Rt.	Long	2726 S. SANTA FE	
8+00	Lt.	Short	2727 S. SANTA FE	
8+45	Rt.	Long	2720 S. SANTA FE	
8+50	Lt.	Short	2721 S. SANTA FE	

**WATER METER SUMMARY**

BL Station	Lt./Rt.	Service (Long or Short)	Address	As Built
9+05	Lt.	Short	2715 S. SANTA FE	
9+09	Rt.	Long	2714 S. SANTA FE	
9+64	Lt.	Short	2709 S. SANTA FE	
9+64	Rt.	Long	2708 S. SANTA FE	
10+18	Rt.	Long	2702 S. SANTA FE	

**WATER METER SUMMARY**

BL Station	Lt./Rt.	Service (Long or Short)	Address	As Built
10+20	Lt.	Short	2703 S. SANTA FE	
10+73	Lt.	Short	2675 S. SANTA FE	
10+73	Rt.	Long	2674 S. SANTA FE	

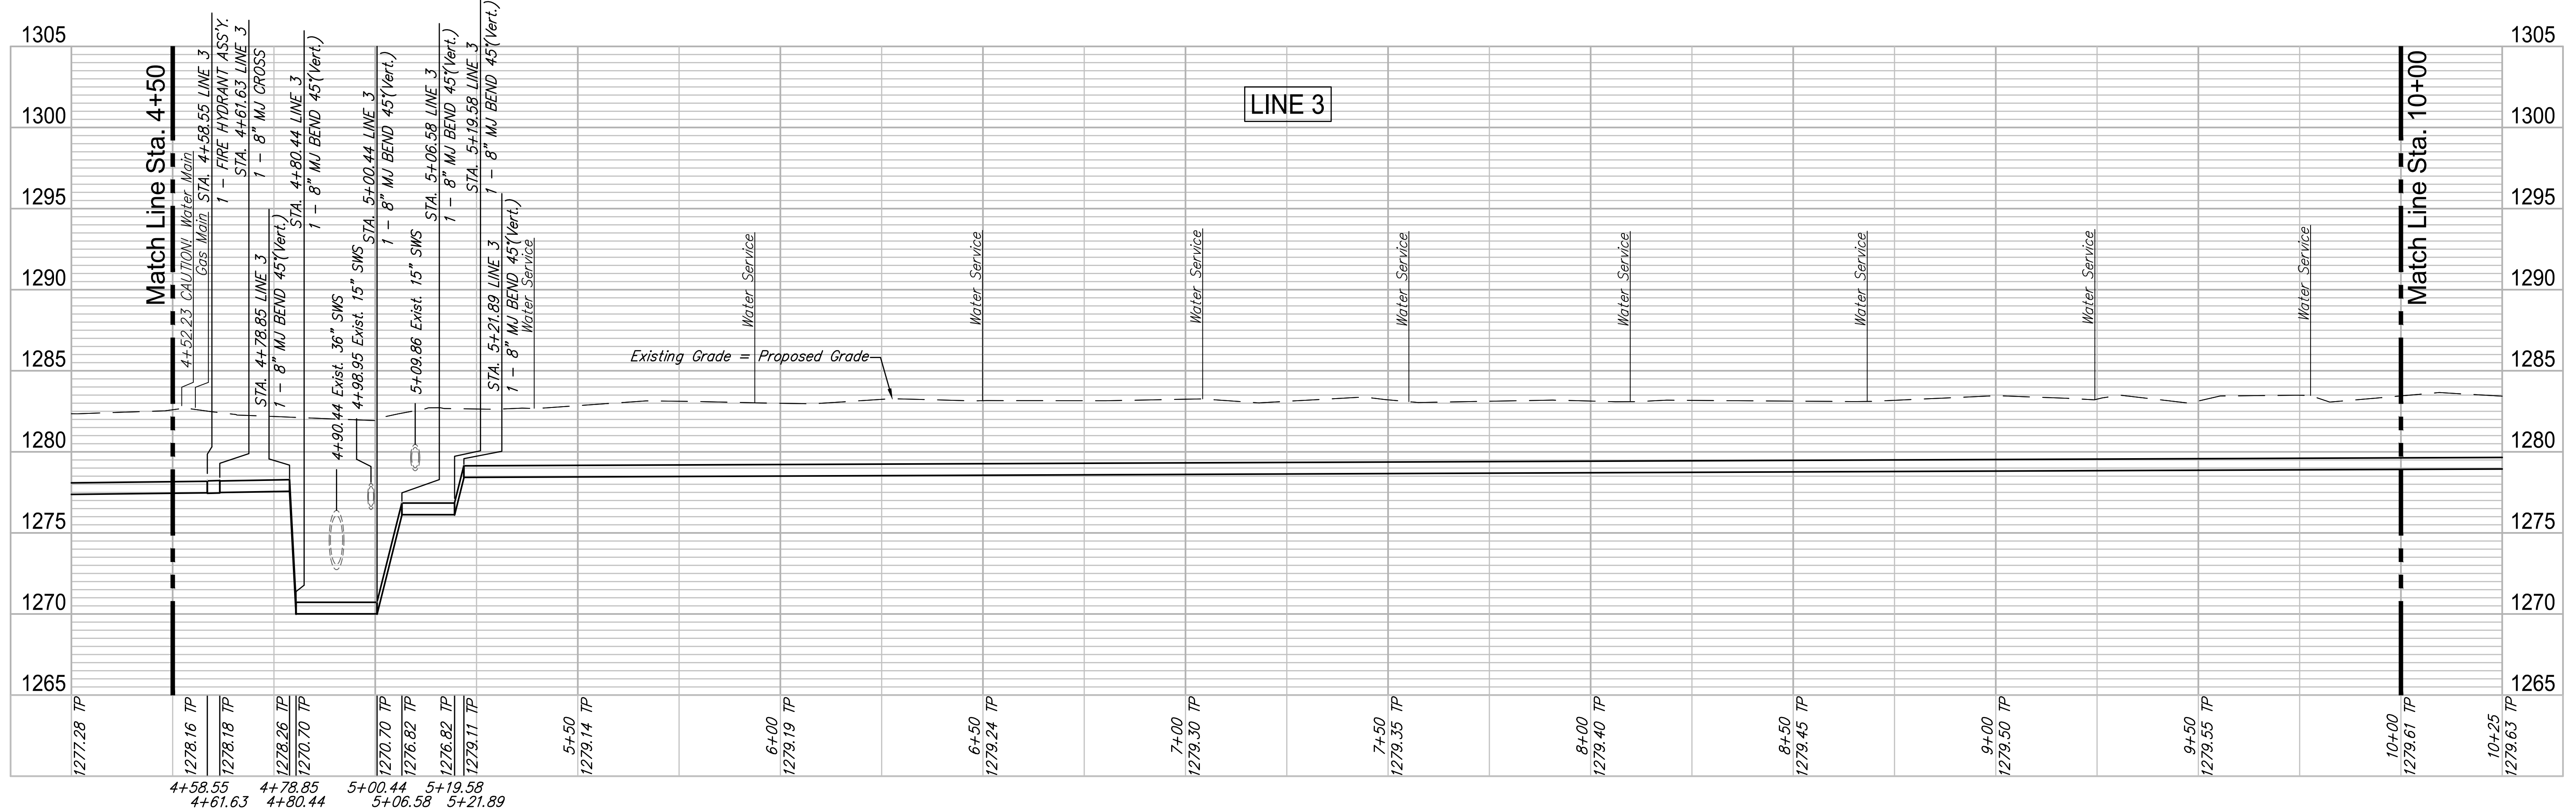

PROJECT NUMBER: 448-30721  
 DESIGN: CMB / RA  
 DRAWING FILE: DRAWING FILE  
 PROJECT: Rose Marie Waterline Replacement - LINE 3 - Santa Fe 1-2 (SANTA FE - LINE 3) (08) / RA  
 REVIEW: 12-7-16  
 DATE: 4/2/2018  
**ROSE MARIE WATER - Part A**  
**SANTA FE - LINE 3 (2 of 4)**  
 Wichita, Kansas  
 GARVER  
 4701 W  
 14  
 OF  
 57  
 © Copyright 2018, Garver