


Existing Pavement, Curb and Gutter to be Removed and Replaced as necessary for construction. No additional pay shall be made for this work, *Subsidiary* to other pay items.

WATER METER SUMMARY				
BL Station	Lt./Rt.	Service (Long or Short)	Address	As Built
11+28	Lt.	Short	2669 S. SANTA FE	
11+29	Rt.	Long	2668 S. SANTA FE	
11+83	Lt.	Short	2663 S. SANTA FE	
11+83	Rt.	Long	2662 S. SANTA FE	
12+36	Rt.	Long	2656 S. SANTA FE	

WATER METER SUMMARY				
BL Station	Lt./Rt.	Service (Long or Short)	Address	As Built
12+39	Lt.	Short	2657 S. SANTA FE	
12+93	Rt.	Long	2650 S. SANTA FE	
12+95	Lt.	Short	2651 S. SANTA FE	
13+48	Lt.	Short	2645 S. SANTA FE	
13+49	Rt.	Long	2644 S. SANTA FE	

WATER METER SUMMARY				
BL Station	Lt./Rt.	Service (Long or Short)	Address	As Built
14+03	Rt.	Long	2638 S. SANTA FE	
14+04	Lt.	Short	2639 S. SANTA FE	
14+58	Lt.	Short	2633 S. SANTA FE	
14+59	Rt.	Long	2632 S. SANTA FE	
15+14	Lt.	Short	2627 S. SANTA FE	

WATER METER SUMMARY				
BL Station	Lt./Rt.	Service (Long or Short)	Address	As Built
15+14	Rt.	Long	2626 S. SANTA FE	
15+58	Rt.	Long	2620 S. SANTA FE	
15+69	Lt.	Short	2621 S. SANTA FE	
16+22	Rt.	Long	2614 S. SANTA FE	
16+23	Lt.	Short	2615 S. SANTA FE	

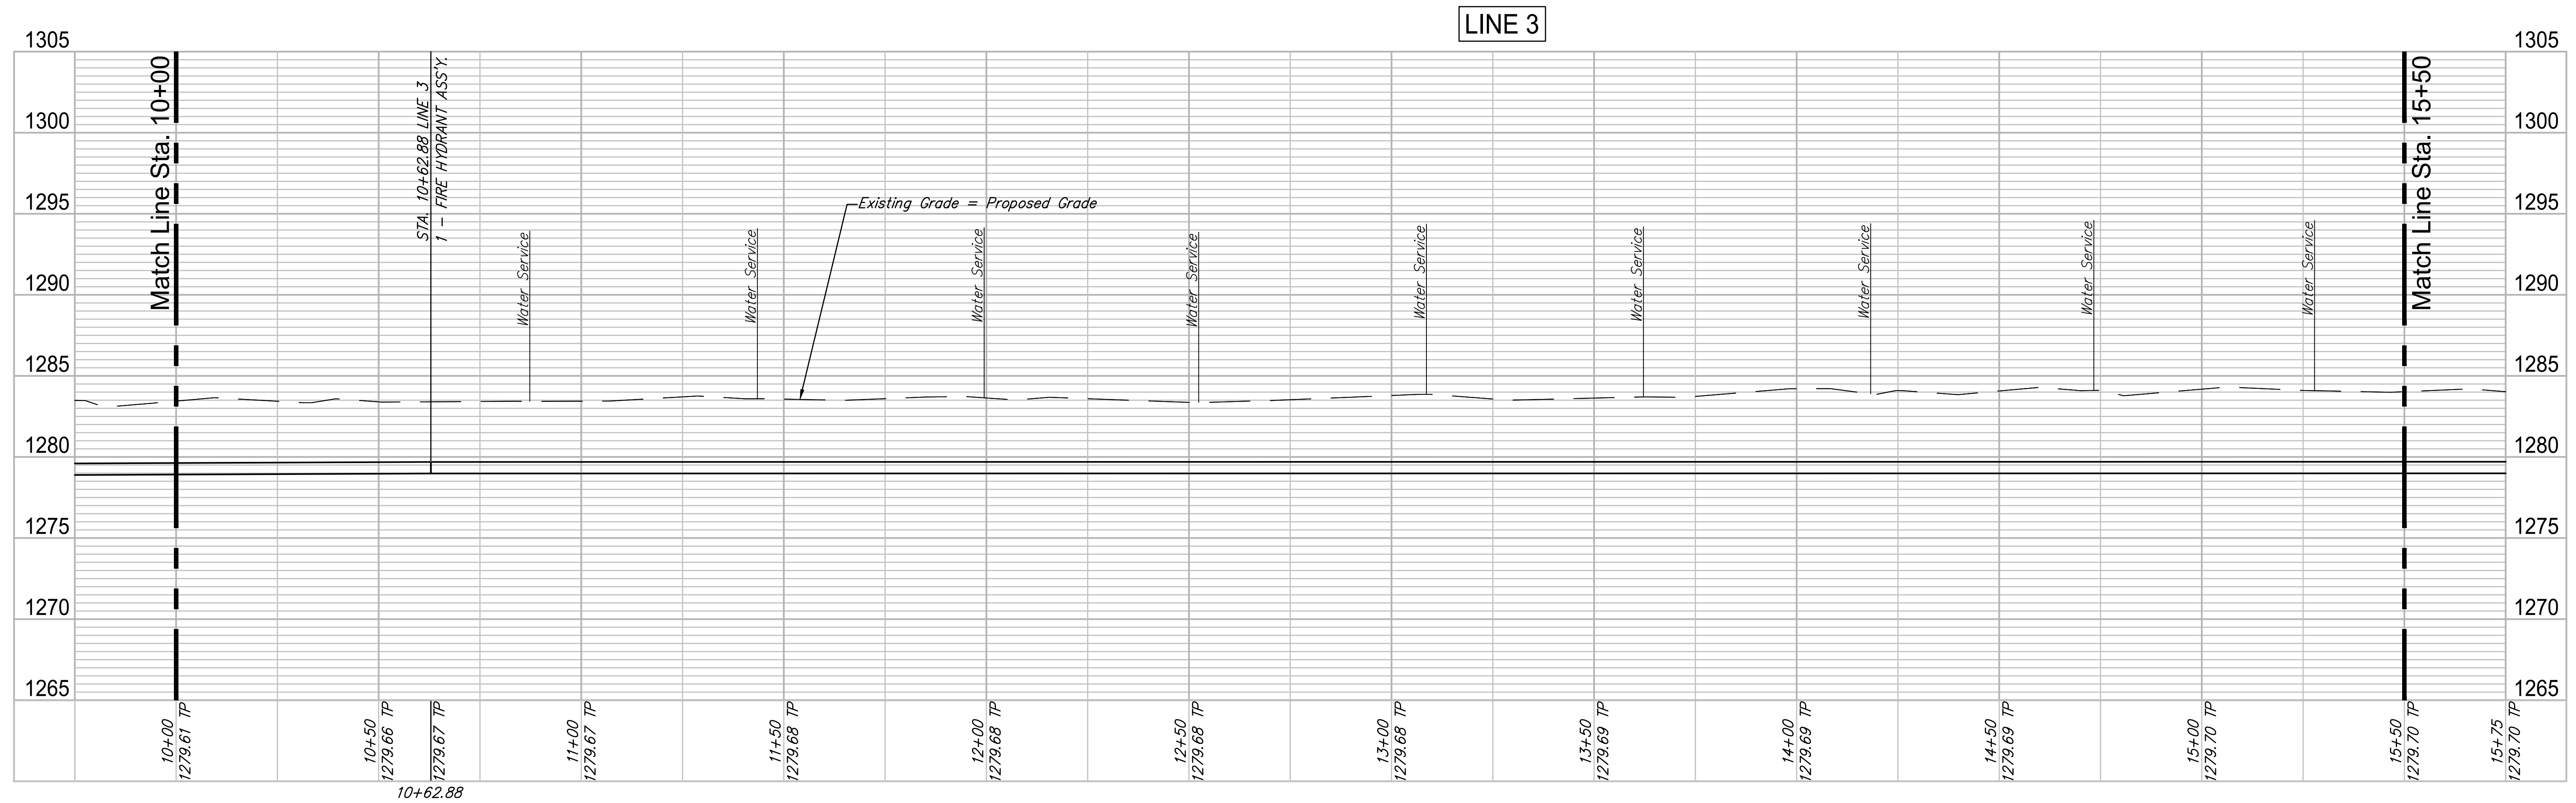

PROJECT NUMBER: 448-30721
 DRAWING FILE: LINE 3 - Santa Fe 2-2.dwg
 DESIGN: CMB / RA
 DRAWN: DRS / RA
 REVIEW: 12-7-16
 DATE: 4/20/18
 GARVER SERVICES
 924 N. MAIN
 WICHITA, KS 67203
 316-264-8800
 WWW.GARVERUSA.COM
ROSE MARIE WATER - Part A
SANTA FE - LINE 3 (3 of 4)
 Wichita, Kansas
 15 OF 57
 © Copyright 2018, Garver