


Existing Pavement, Curb and Gutter to be Removed and Replaced as necessary for construction. No additional pay shall be made for this work, Subsidiary to other pay items.

WATER METER SUMMARY				
BL Station	Lt./Rt.	Service (Long or Short)	Address	As Built
2+28	Rt.	Long	2558 S. IDA	
2+98	Rt.	Long	2548 S. IDA	
3+01	Lt.	Short	2545 S. IDA	
3+46	Lt.	Short	2541 S. IDA	
3+47	Rt.	Long	2542 S. IDA	

WATER METER SUMMARY				
BL Station	Lt./Rt.	Service (Long or Short)	Address	As Built
3+88	Rt.	Long	2530 S. IDA	
3+91	Lt.	Short	2537 S. IDA	
4+38	Rt.	Long	2526 S. IDA	
4+74	Lt.	Short	2531 S. IDA	
5+54	Lt.	Short	2525 S. IDA	

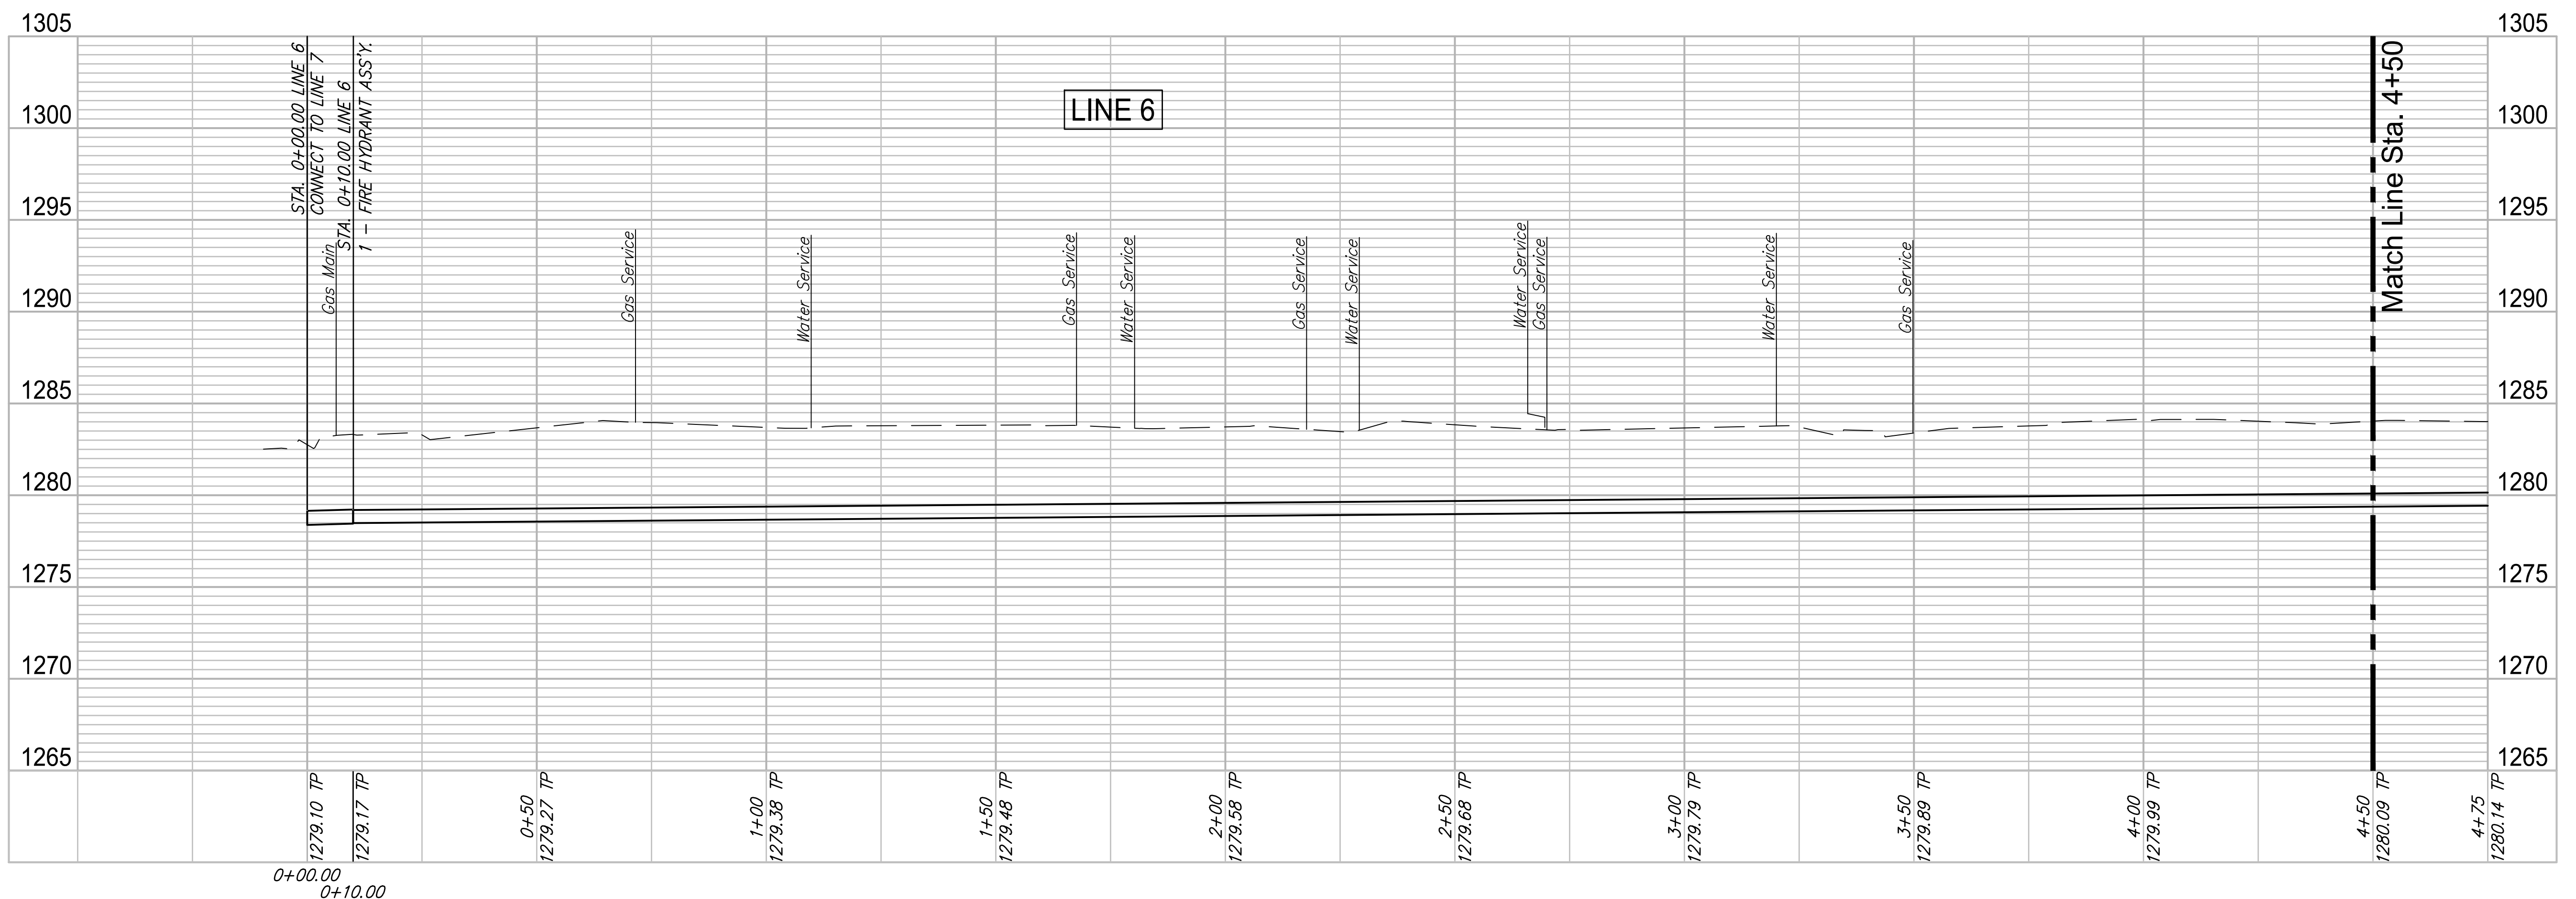

ROSE MARIE WATER - Part A
IDA - LINE 6 (1 of 3)
 Wichita, Kansas

PROJECT NUMBER: 448-30721
 DRAWING FILE: LINE 6 - Ida 1-2

DESIGN: CMB / RA
 DRAWN: DRS / RA

REVIEW: 12-7-16
 DATE: 4/20/18

GARVER LIC# 4701W
 SHEET: 23 OF 57
 © Copyright 2018, Garver

F:\Projects\Projects 4700-4799\4701W (Rose Marie waterline replacement)\LINE 6 - Ida 1-2.dwg