

Existing Pavement, Curb and Gutter to be Removed and Replaced as necessary for construction. No additional pay shall be made for this work. *Subsidiary* to other pay items.




WATER METER SUMMARY				
BL Station	Lt./Rt.	Service (Long or Short)	Address	As Built
5+54	Lt.	Short	2525 S. IDA	
5+74	Rt.	Long	2518 S. IDA	
5+98	Rt.	Long	2516 S. IDA	
6+44	Lt.	Short	2517 S. IDA	
6+49	Rt.	Long	2512 S. IDA	

WATER METER SUMMARY				
BL Station	Lt./Rt.	Service (Long or Short)	Address	As Built
7+04	Rt.	Long	2508 S. IDA	
7+05	Lt.	Short	2509 S. IDA	
7+55 *	Lt.	Short	2501 S. IDA	
7+55 *	Lt.	Short	2503 S. IDA	
7+69	Rt.	Long	2500 S. IDA	

WATER METER SUMMARY				
BL Station	Lt./Rt.	Service (Long or Short)	Address	As Built
8+78	Rt.	Long	2456 S. IDA	
8+85	Lt.	Short	2455 S. IDA	
9+11	Lt.	Short	2453 S. IDA	
9+56	Lt.	Short	2451 S. IDA	
9+76	Rt.	Long	2452 S. IDA	

WATER METER SUMMARY				
BL Station	Lt./Rt.	Service (Long or Short)	Address	As Built
10+16	Lt.	Short	2445 S. IDA	

\* These houses share the same tap and the same meter box.  
1 - 2501 & 2503 S. Ida

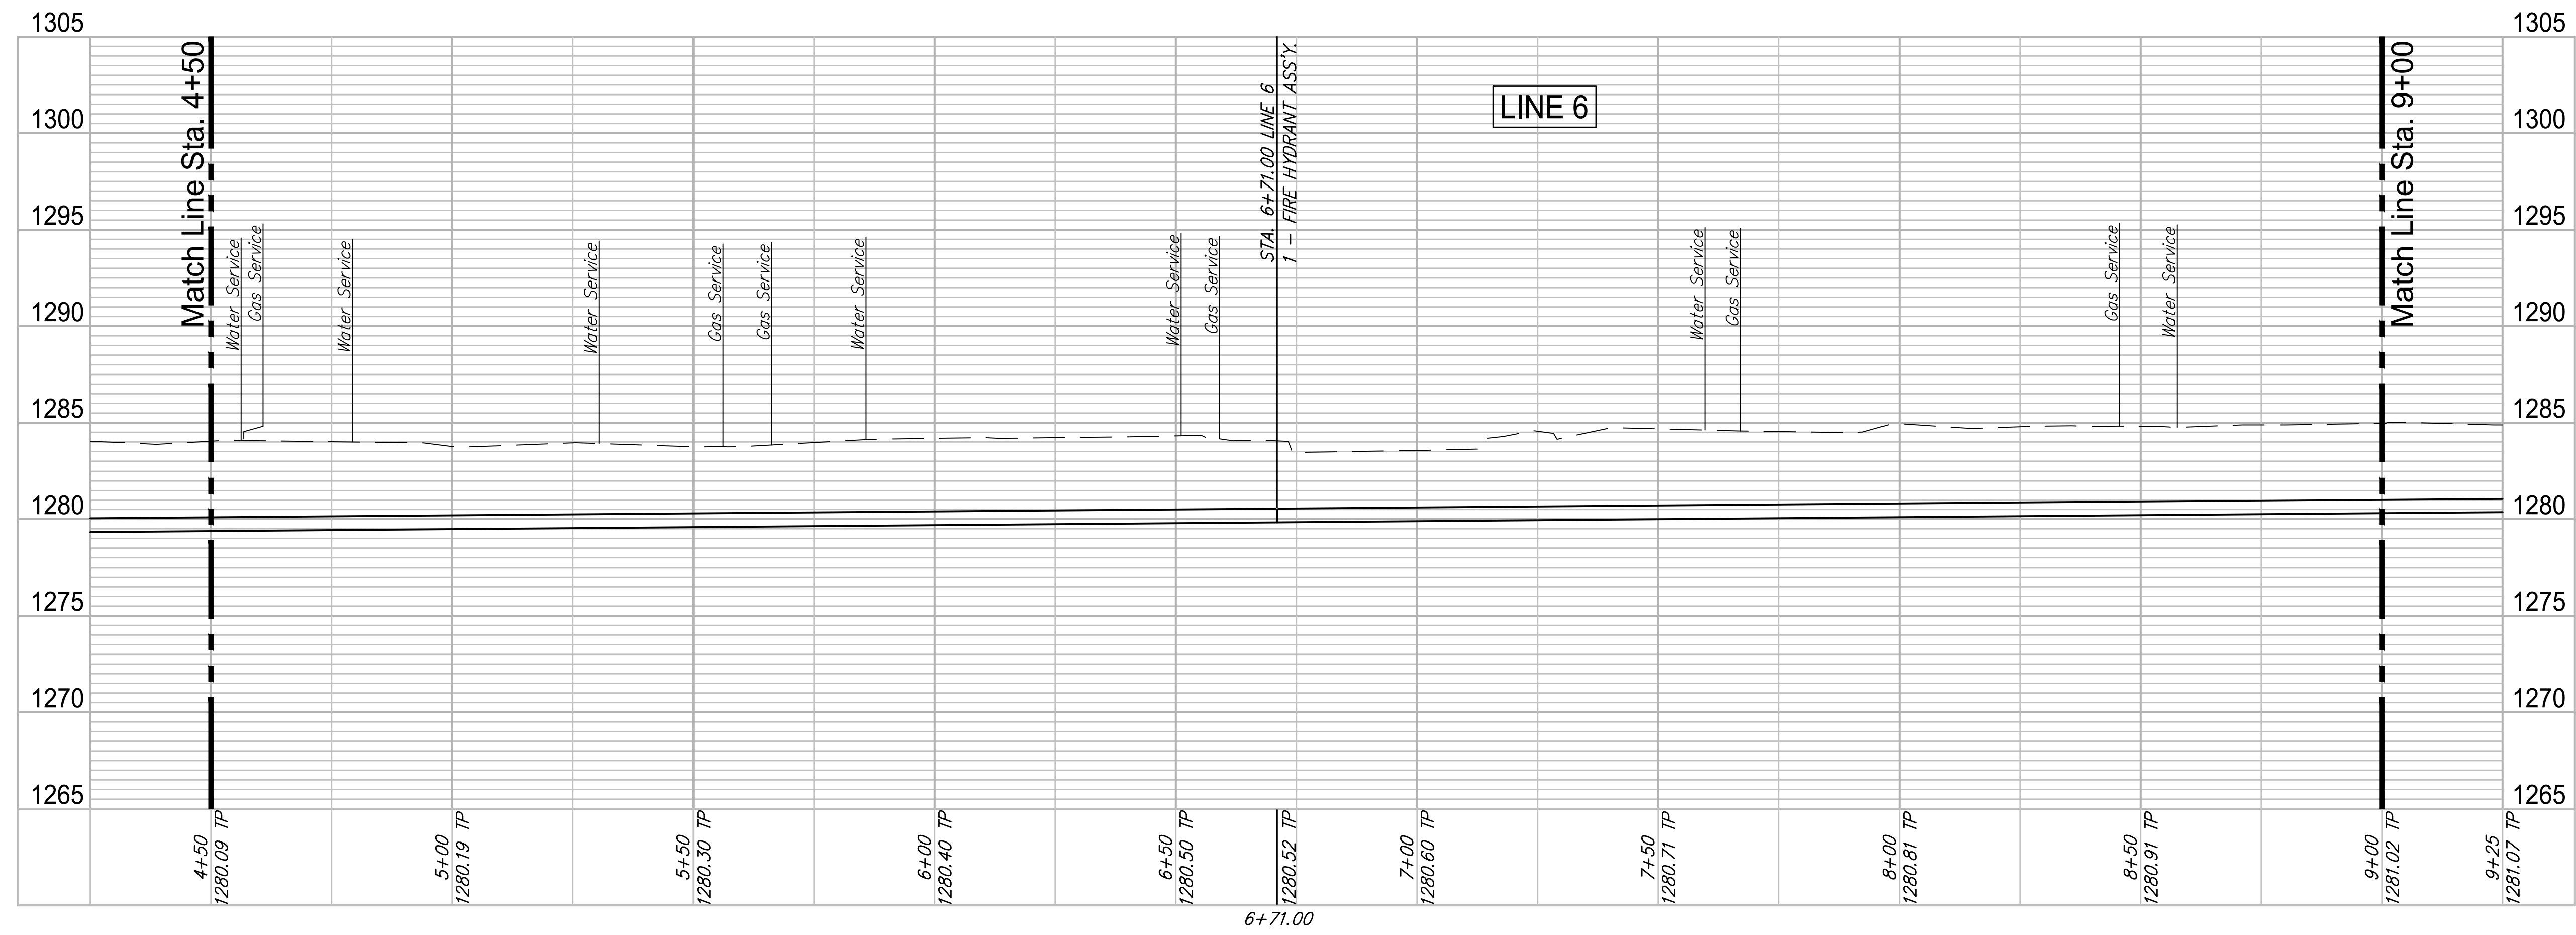

PROJECT NUMBER: 448-30721  
 DRAWING FILE: LINE 6 - Ida 1-2  
 DESIGN: CMB / RA  
 DRAWN: DRS / RA  
 REVIEW: 12-7-16  
 DATE: 4/2018  
**ROSE MARIE WATER - Part A**  
**IDA - LINE 6 (2 of 3)**  
 Wichita, Kansas  
 GARVER JOB: 4701W  
 SHEET: 24 OF 57  
 © Copyright 2018, Garver

F:\Projects\Projects 4700-4799\4701W (Rose Marie waterline replacement)\LINE 6 - Ida 1-2.dwg