

2513 S PATTIE
DEGARMO, CHARLES LEE
& BERNICE BERENS

2509 S PATTIE
THOMPSON, PHILLIP E ETUX

2505 S PATTIE
FITCHPATRICK, MARY W

2501 S PATTIE
HANSON, CHARLES E ETUX

2459 S PATTIE
VINING, GLEN & TRAHESA

2451 S PATTIE
LONG, OTIS

2447 S PATTIE
VINES, JAMES E & T JEAN



La Mascotte Addition

Mc Namara Addition


N 1671928.42 E 1653426.21
STA. 6+64.38, LINE 8 =
STA. 7+86.11 PATTIE, 24.00' LT.
1-FIRE HYDRANT ASS'Y. (E)
L = 4'
BURY LINE ELEV. 1283.61
VALVE BOX ELEV. 1283.70

Match Line Sta. 4+50

Match Line Sta. 9+00

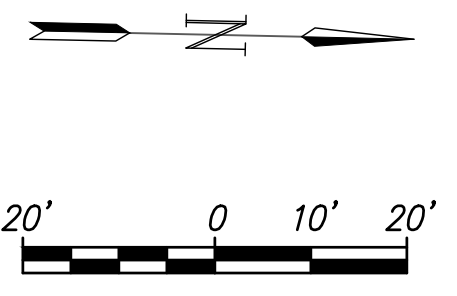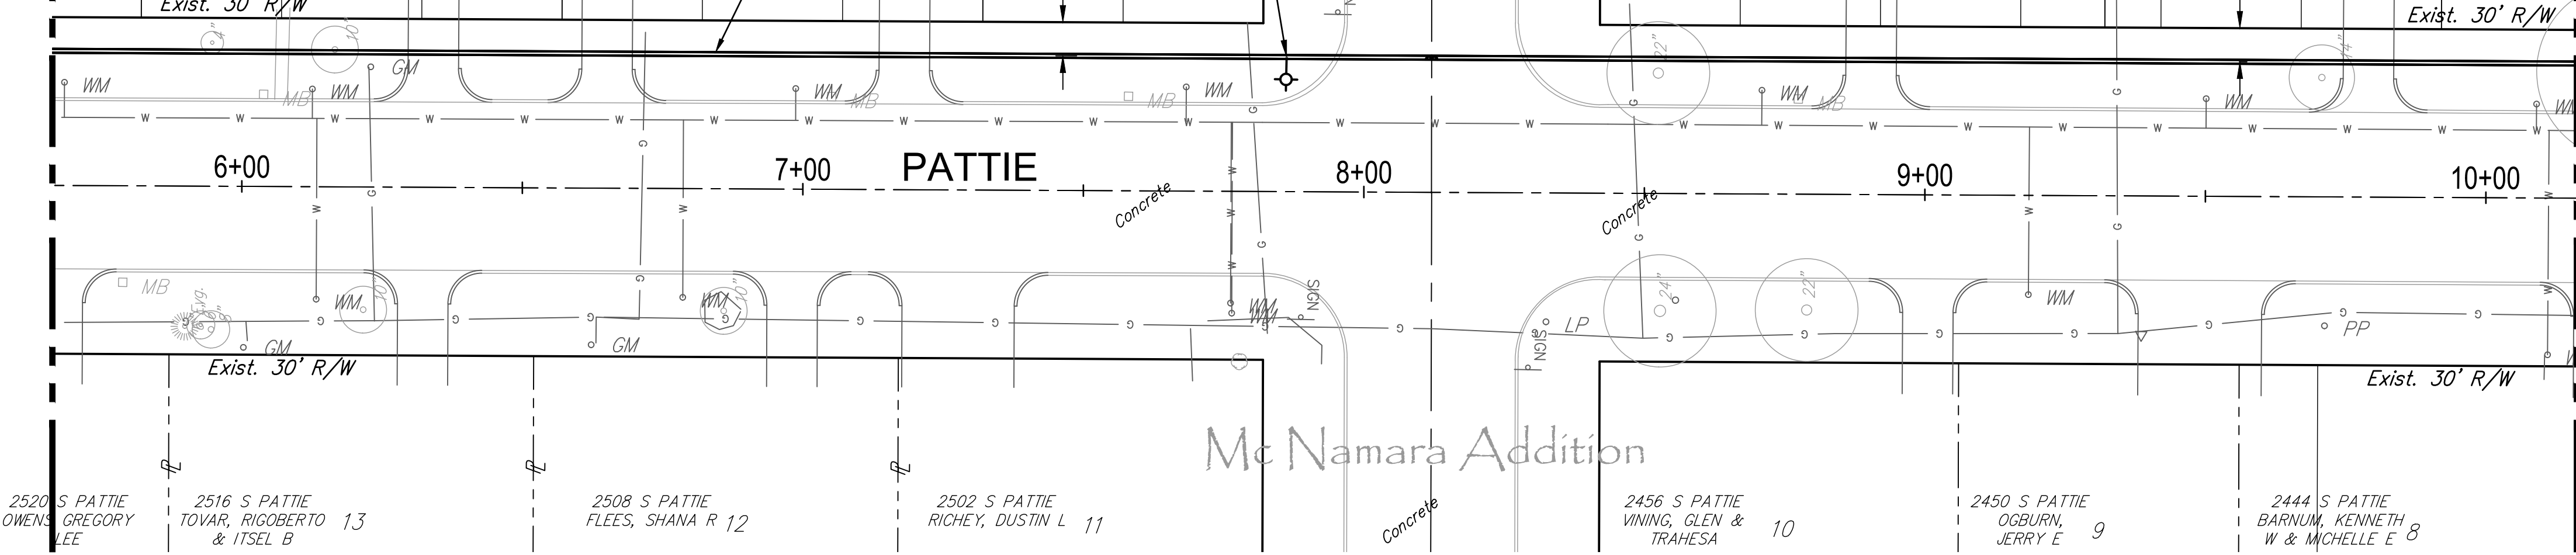

Existing Pavement, Curb and Gutter to be Removed and Replaced as necessary for construction. No additional pay shall be made for this work. Subsidiary to other pay items.

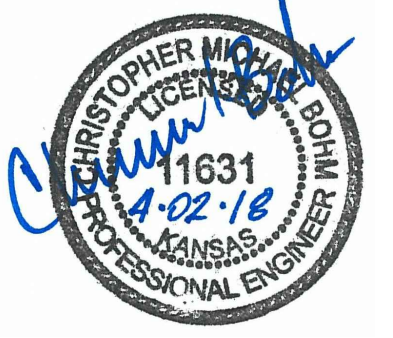


WATER METER SUMMARY				
BL Station	Lt./Rt.	Service (Long or Short)	Address	As Built
5+68	Lt.	Short	2513 S. PATTIE	
6+12	Lt.	Short	2509 S. PATTIE	
6+13	Rt.	Long	2516 S. PATTIE	
6+78	Rt.	Long	2508 S. PATTIE	

WATER METER SUMMARY				
BL Station	Lt./Rt.	Service (Long or Short)	Address	As Built
6+98	Lt.	Short	2505 S. PATTIE	
7+68	Lt.	Short	2501 S. PATTIE	
7+76	Rt.	Long	2502 S. PATTIE	
8+71	Lt.	Short	2459 S. PATTIE	

WATER METER SUMMARY				
BL Station	Lt./Rt.	Service (Long or Short)	Address	As Built
8+56	Rt.	Long	2456 S. PATTIE	
9+18	Rt.	Long	2450 S. PATTIE	
9+50	Lt.	Short	2451 S. PATTIE	
10+09	Lt.	Short	2447 S. PATTIE	

WATER METER SUMMARY				
BL Station	Lt./Rt.	Service (Long or Short)	Address	As Built
10+11	Rt.	Long	2444 S. PATTIE	

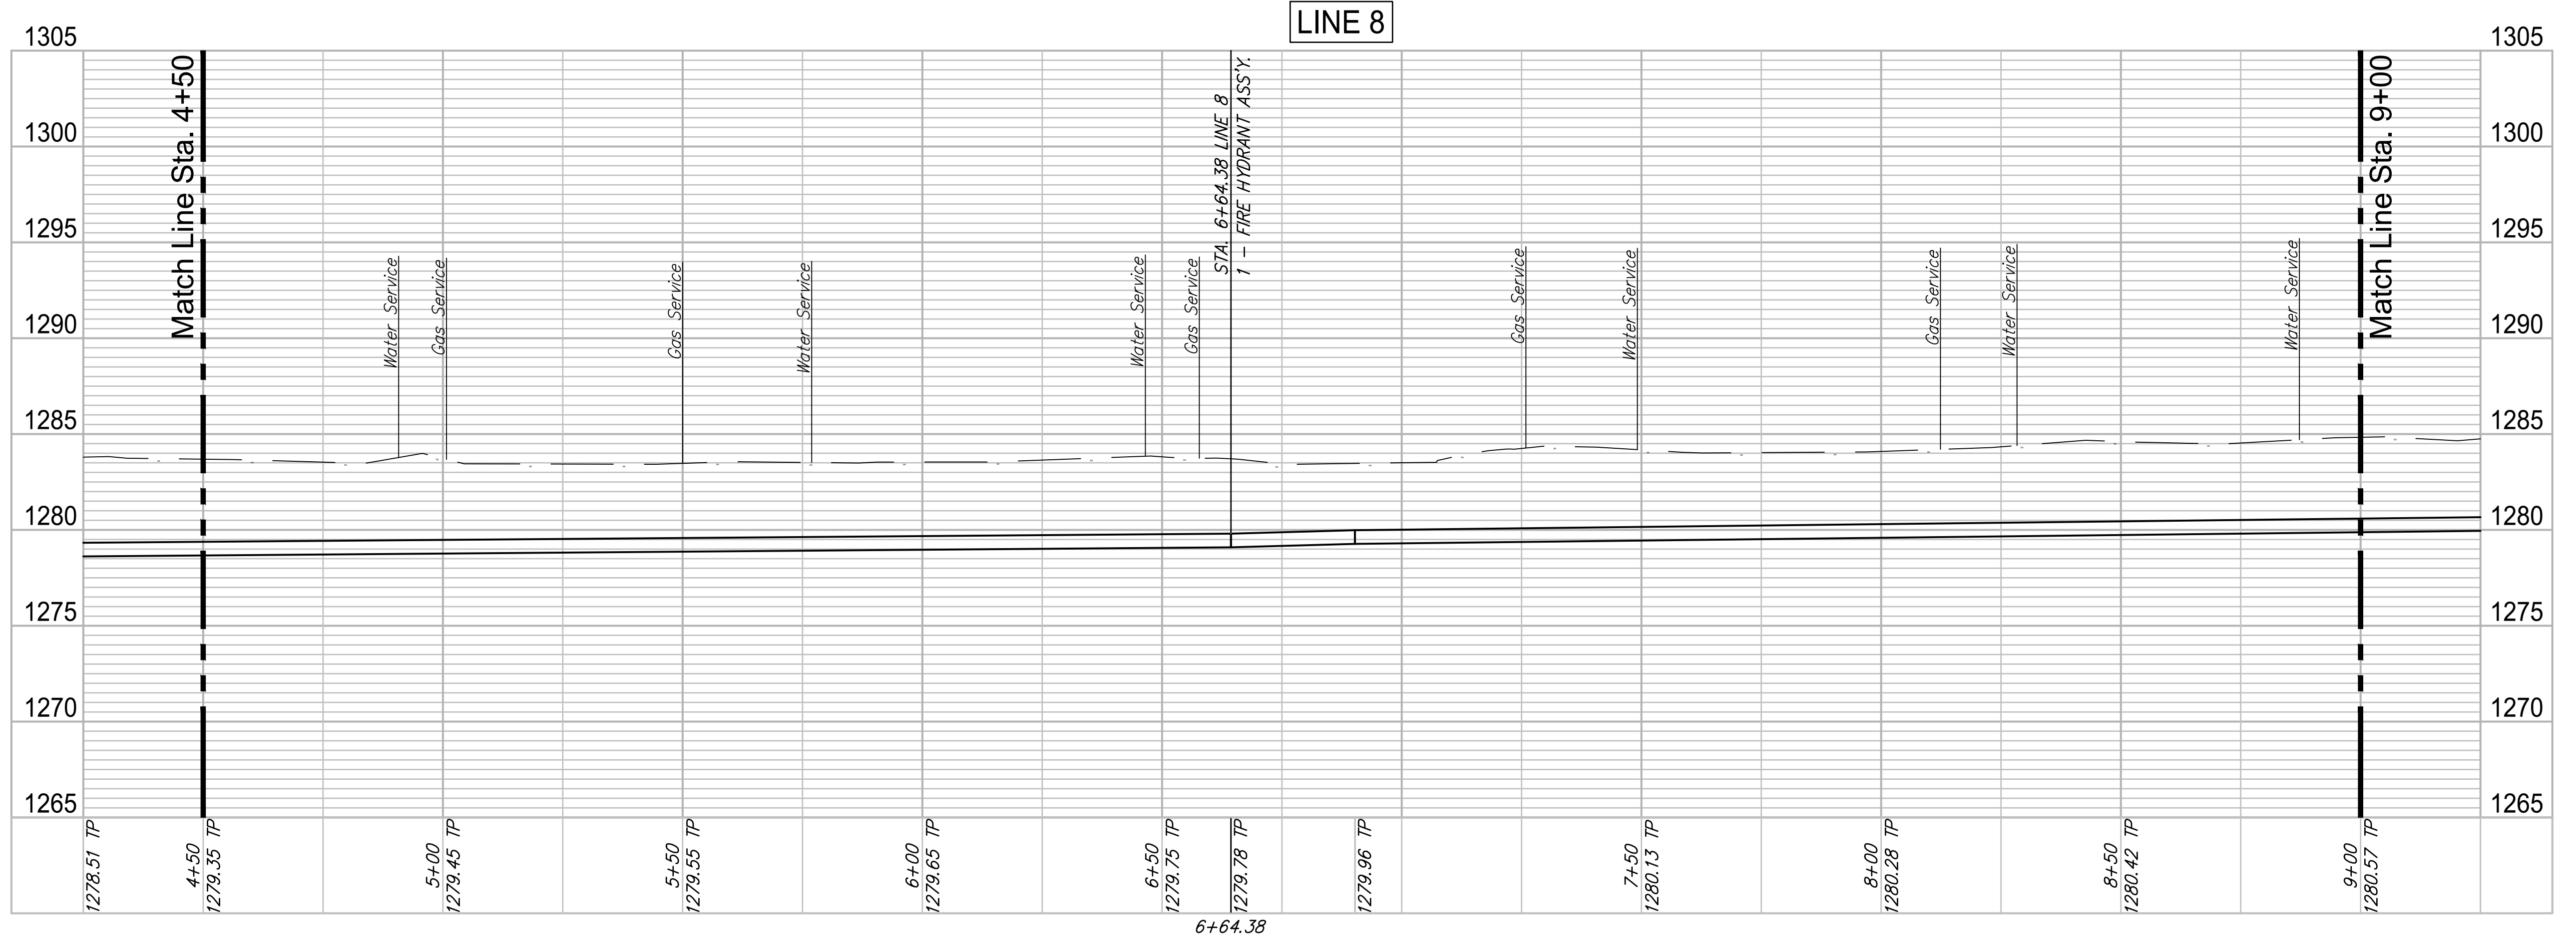

GARVER
624 N. MAIN
WICHITA, KS 67203
316.264.8000
WWW.GARVERUSA.COM

REVIEW 12-7-16
DATE 4/20/18
DESIGN CMB / RA
DRAWN DRS / RA
PROJECT NUMBER 448-30721
DRAWING FILE LINE 8 - Pattie 1+2

ROSE MARIE WATER - Part A
PATTIE - LINE 8 (2 of 3)
Wichita, Kansas
GARVER JOB 4701W
SHEET 29 OF 57
© Copyright 2018, Garver