

▲ Replace Wheel Chair Ramp

Existing Pavement, Curb and Gutter to be Removed and Replaced as necessary for construction. No additional pay shall be made for this work, Subsidiary to other pay items.




WATER METER SUMMARY				
BL Station	Lt./Rt.	Service (Long or Short)	Address	As Built
5+83	Lt.	Short	2611 S. ELLIS	
5+86	Rt.	Long	2614 S. ELLIS	
6+30	Rt.	Long	2608 S. ELLIS	
6+34	Lt.	Short	2607 S. ELLIS	
6+87	Lt.	Short	2601 S. ELLIS	

WATER METER SUMMARY				
BL Station	Lt./Rt.	Service (Long or Short)	Address	As Built
7+27	Rt.	Long	2600 S. ELLIS	
8+20	Rt.	Long	2562 S. ELLIS	
8+38	Lt.	Short	2555 S. ELLIS	
8+70	Rt.	Long	2558 S. ELLIS	
9+02	Lt.	Short	2549 S. ELLIS	

WATER METER SUMMARY				
BL Station	Lt./Rt.	Service (Long or Short)	Address	As Built
9+20	Rt.	Long	2552 S. ELLIS	
9+66 *1	Lt.	Short	2543 S. ELLIS	
9+66 *1	Lt.	Short	2545 S. ELLIS	
9+68	Rt.	Long	2548 S. ELLIS	

* These duplexes share the same tap and the same meter box. 1 - 2543 & 2545 S. Ellis

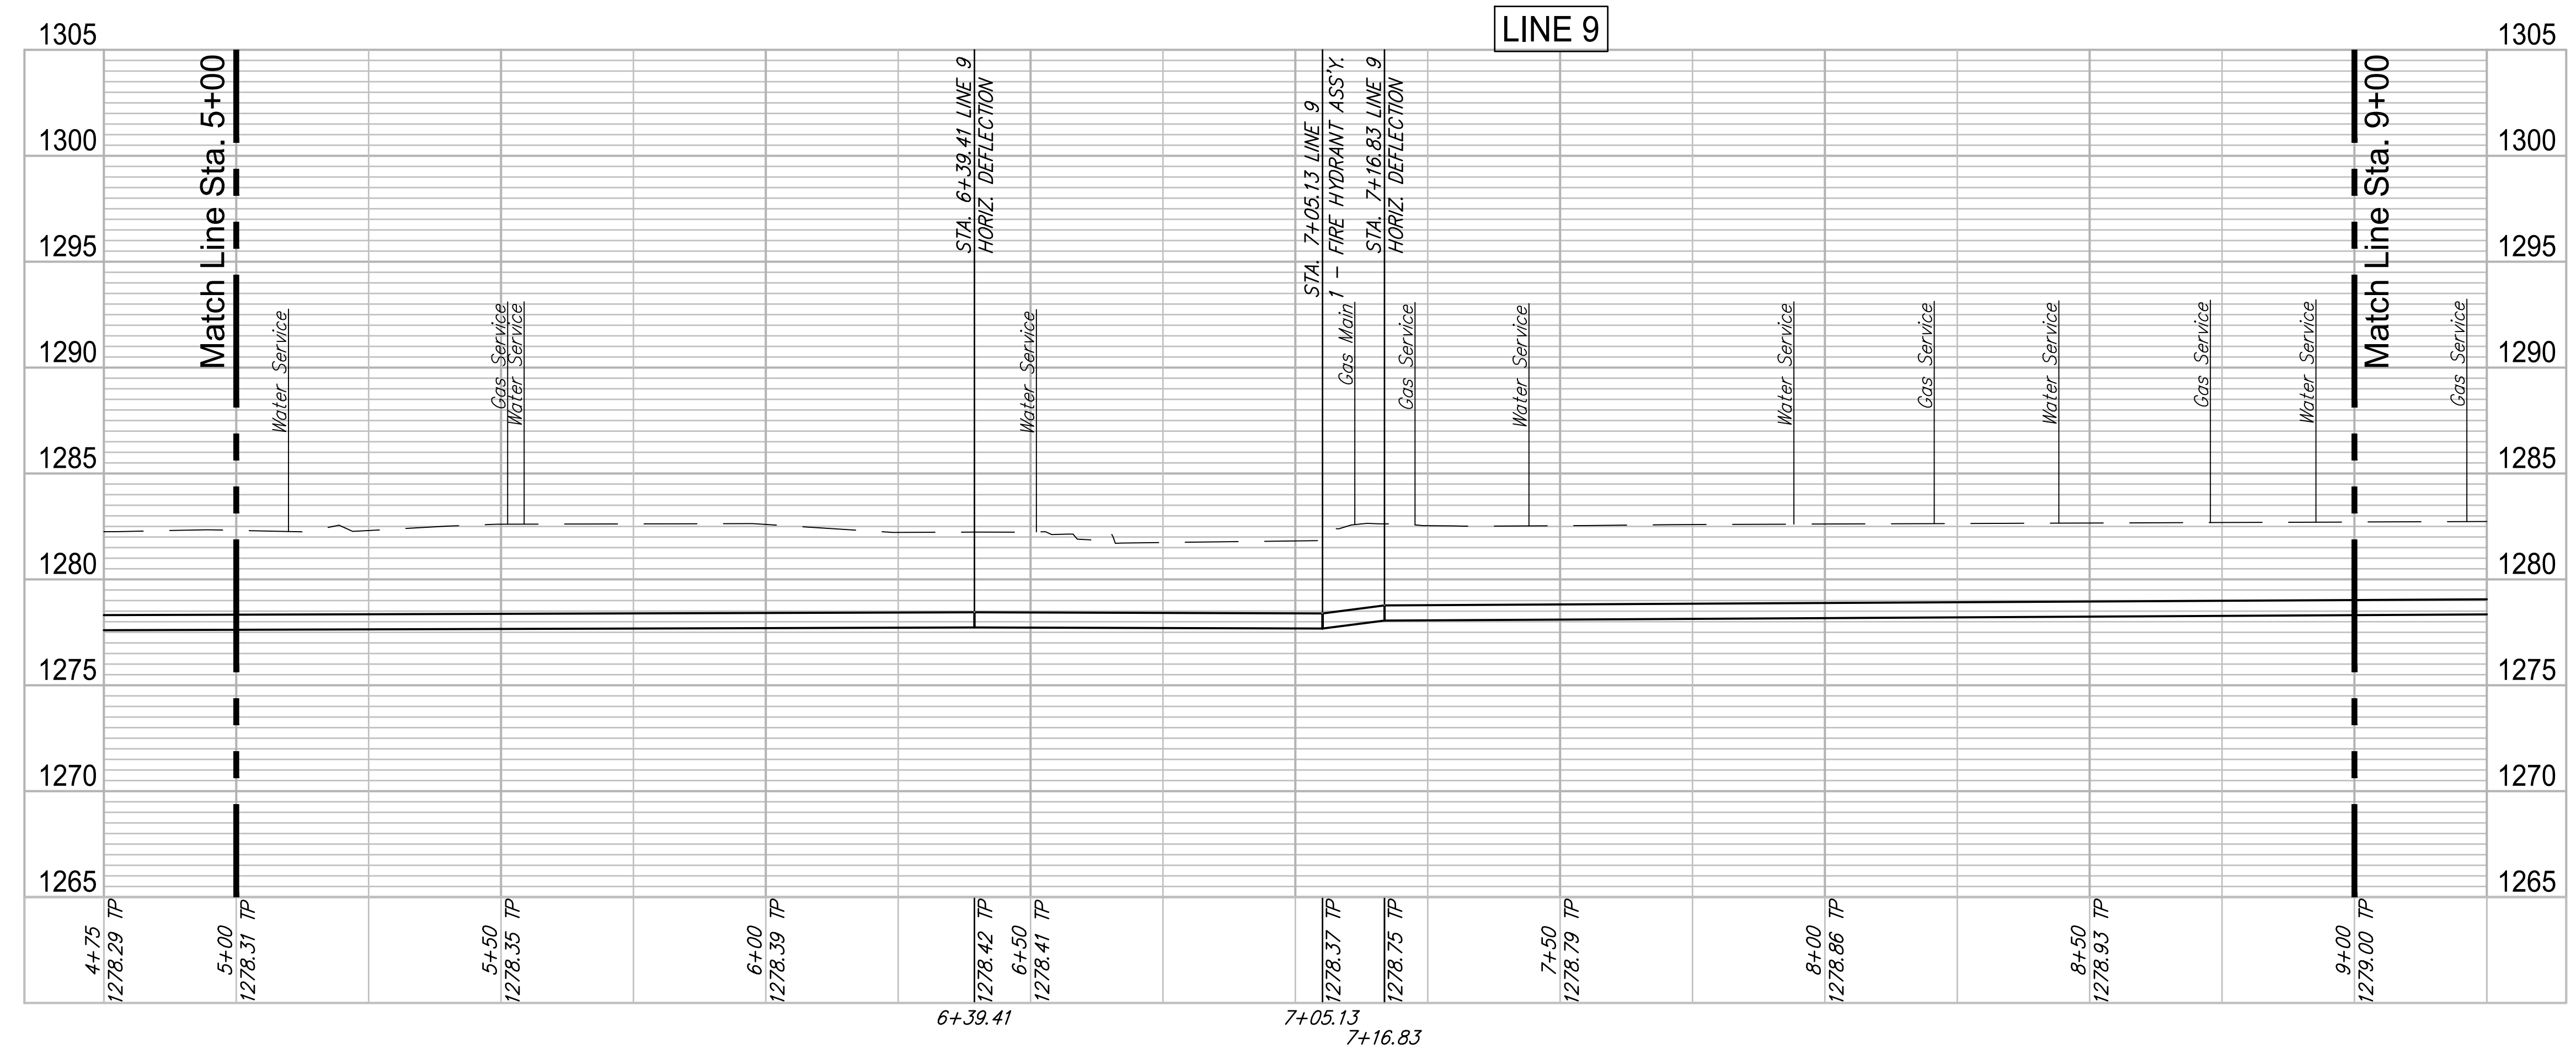

PROJECT NUMBER: 448-30721
 DESIGN: CMB / RA
 DRAWING FILE: LINE 9 - Ellis 1-2
 REVIEW: 12-7-16
 DATE: 4/20/18
 DESIGNER: CMB / RA
 DRAWN: DRS / RA
ROSE MARIE WATER - Part A
ELLIS - LINE 9 (2 of 3)
 Wichita, Kansas
 SHEET: 32 OF 57
 GARDNER JOB: 4701W
 © Copyright 2018, Gardner