


Existing Pavement, Curb and Gutter to be Removed and Replaced as necessary for construction. No additional pay shall be made for this work, Subsidiary to other pay items.

WATER METER SUMMARY				
BL Station	Lt./Rt.	Service (Long or Short)	Address	As Built
6+21	Rt.	Long	1121 E. DENKER	
6+57	Lt.	Short	1130 E. DENKER	

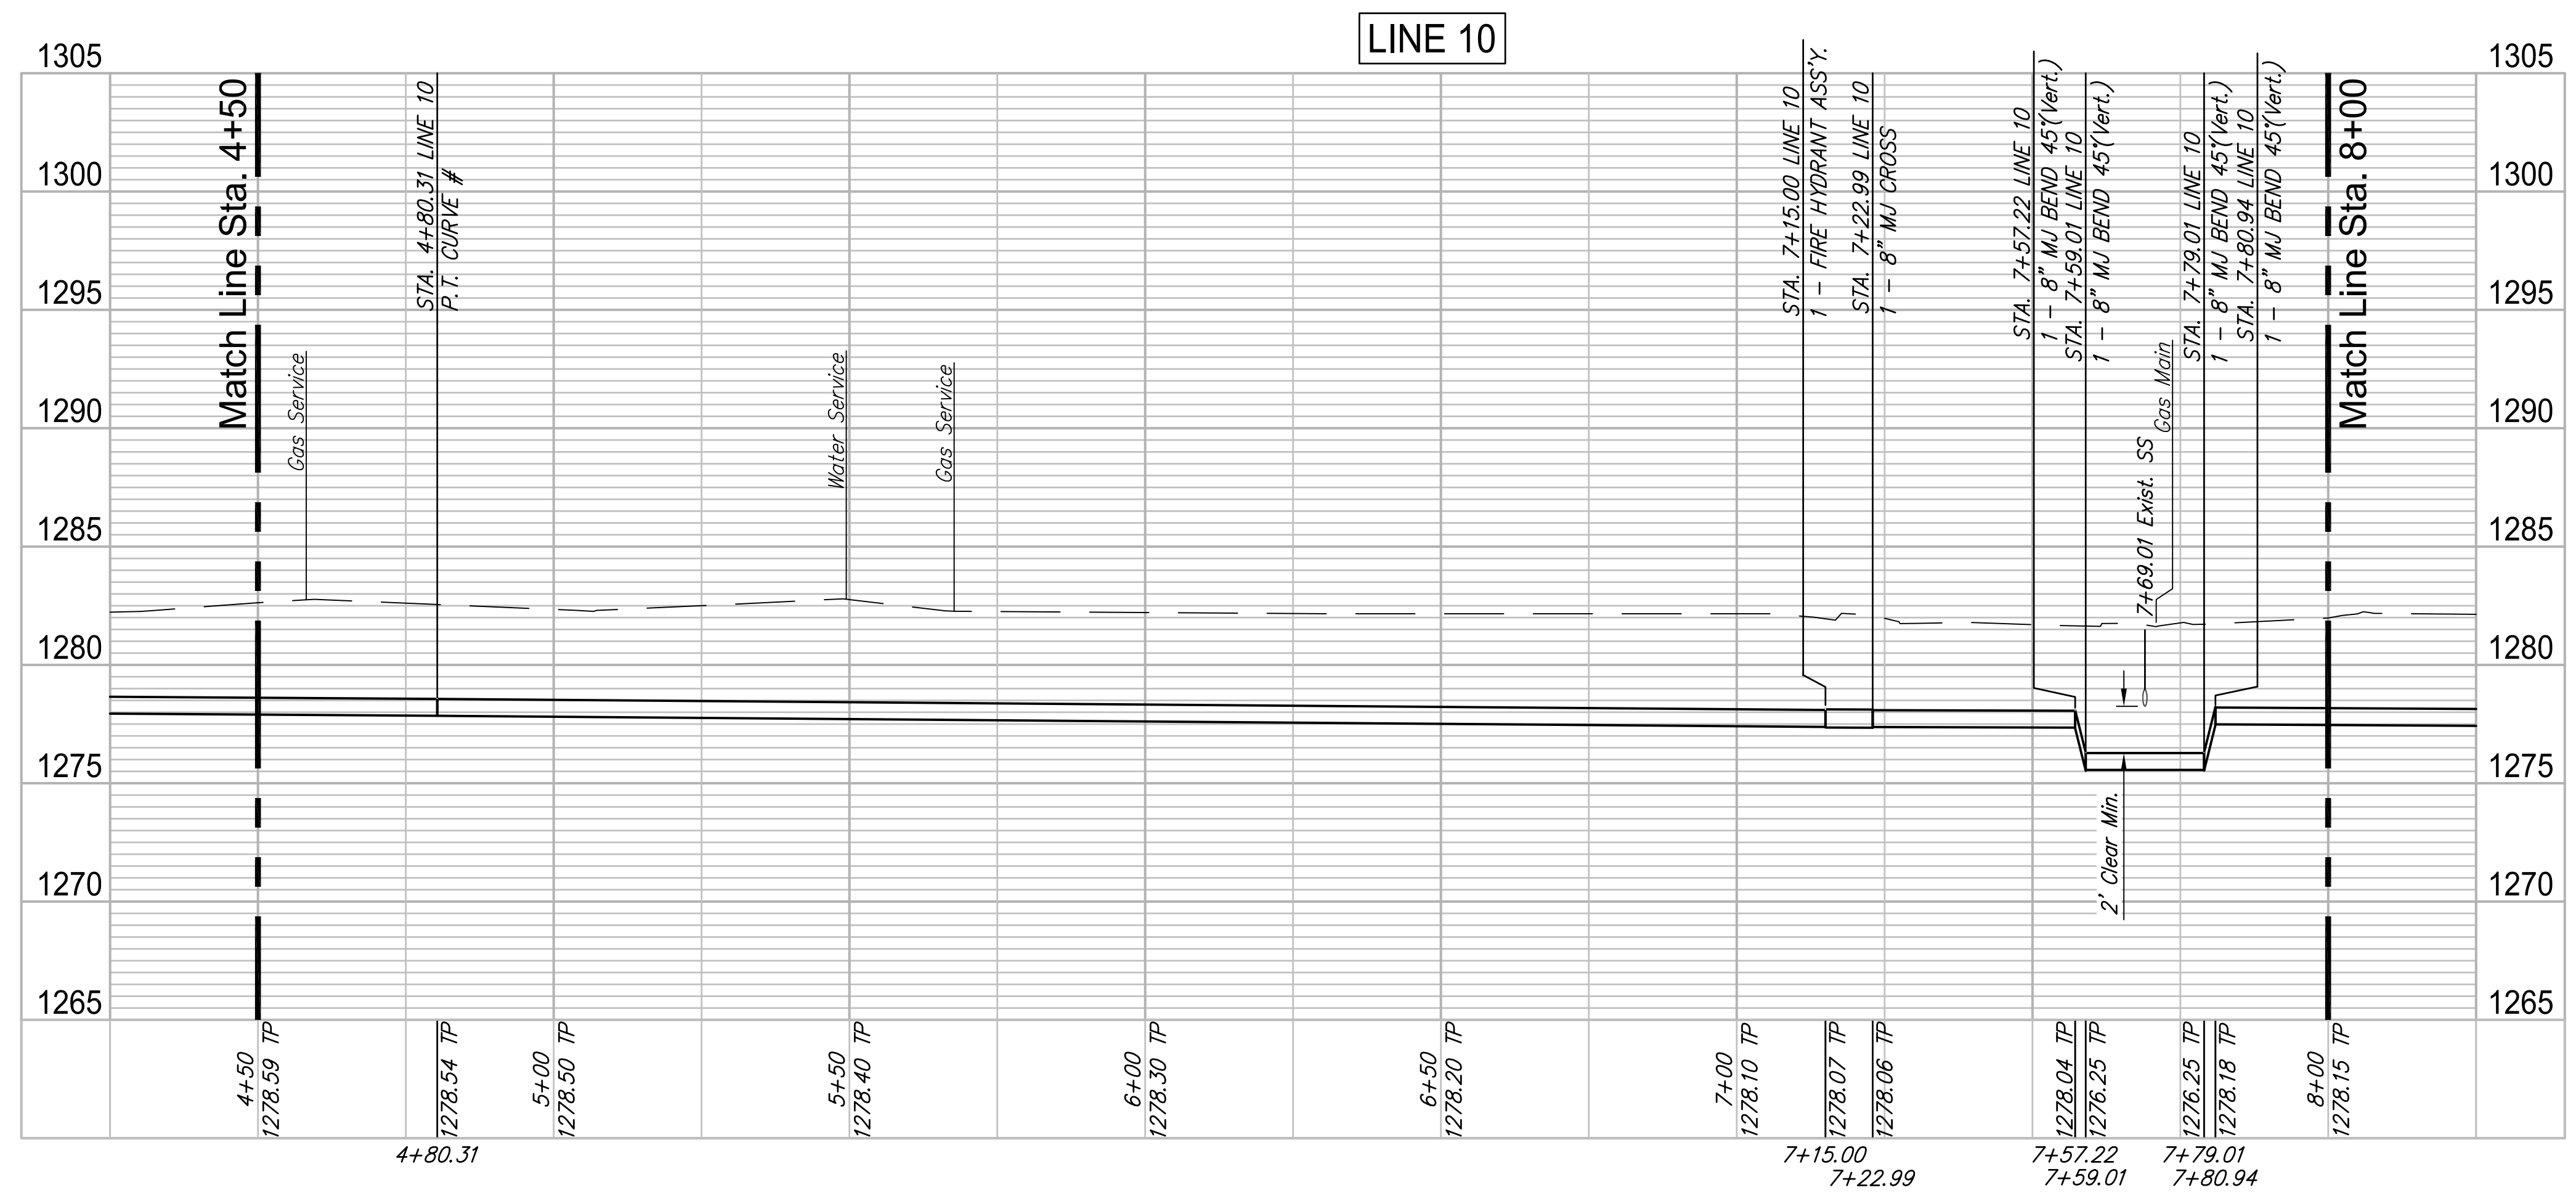

GARVER
 924 N. MAIN
 WICHITA, KS 67203
 316-261-8800
 WWW.GARVERUSA.COM

REVIEW: 12-7-16
 DATE: 4/2/2018

DESIGN: CMB / RA
 DRAWN: DRS / RA

PROJECT NUMBER: 448-90721
 DRAWING FILE: LINE 10 - Denker 1-2

ROSE MARIE WATER - Part A
DENKER - LINE 10 (2 of 3)
 Wichita, Kansas

SHEET: 35
 OF: 57

© Copyright 2018, Garver

F:\Projects\Projects 4700-4799\4701W (Rose Marie waterline replacement)\LINE 10 - Denker 1-2.dwg