



Match Line Sta. 8+00

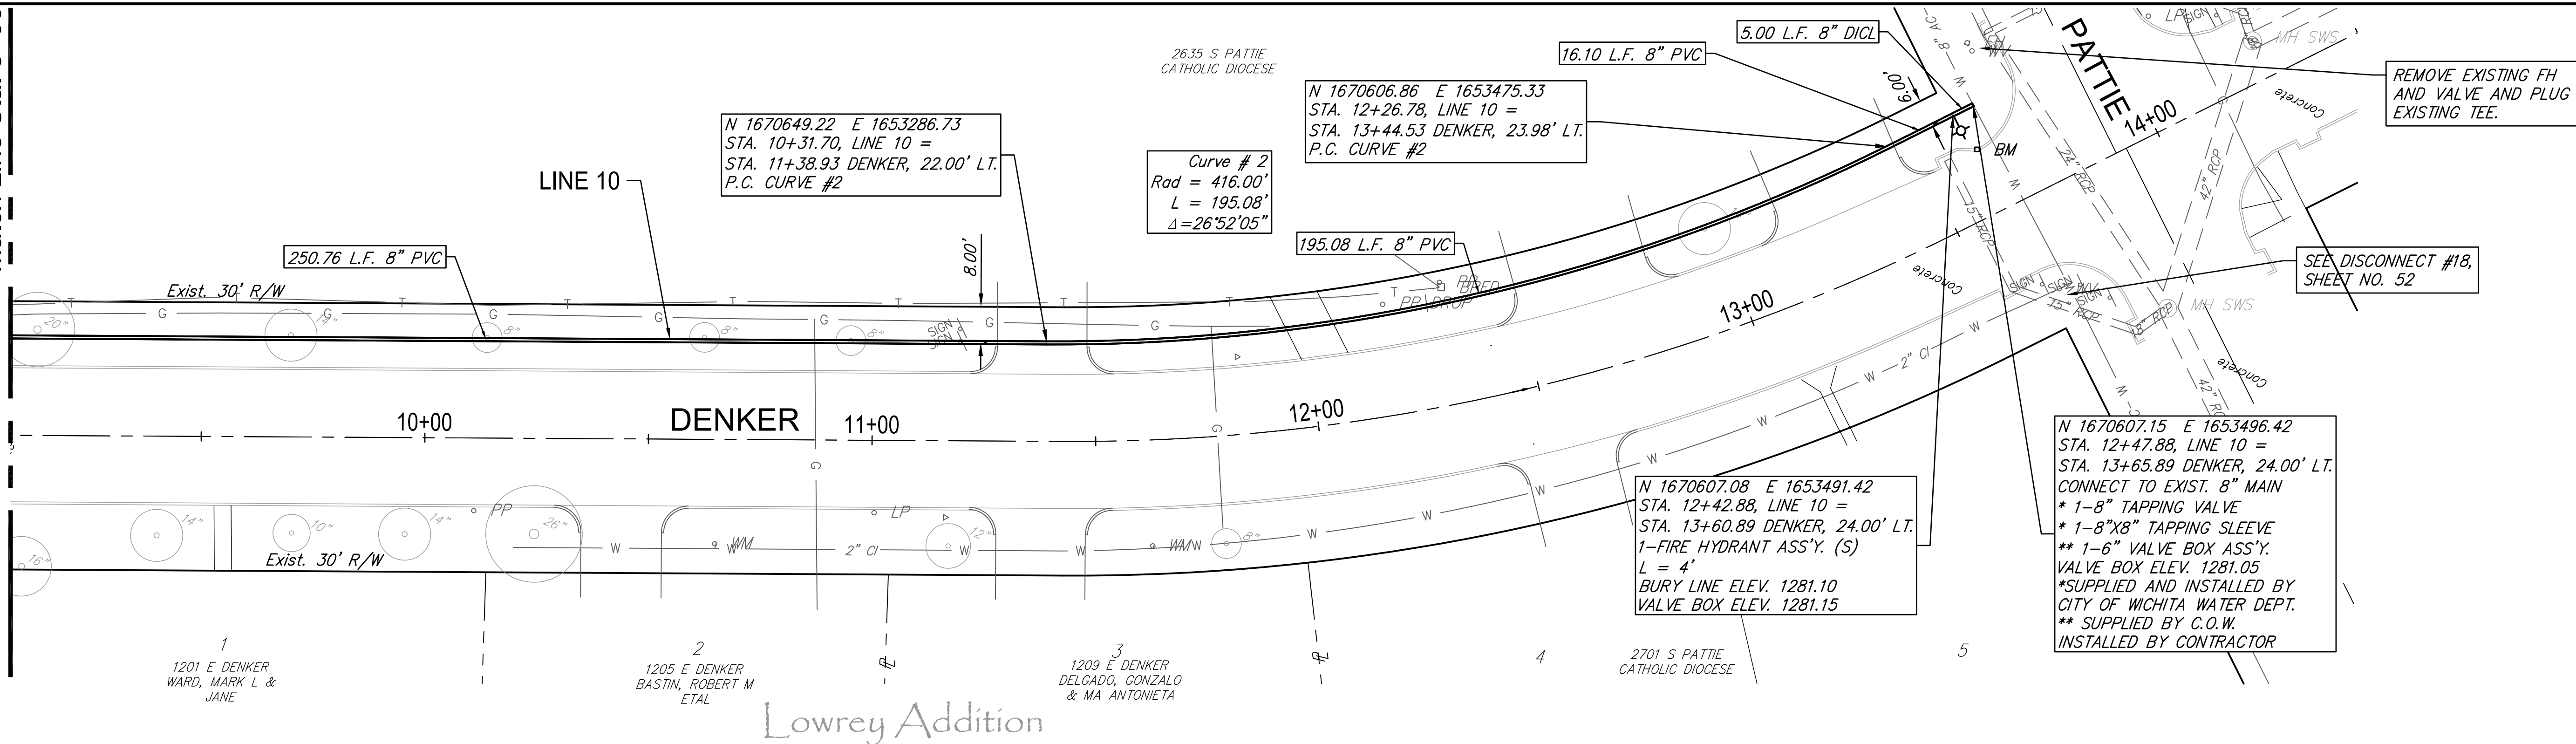

Lowrey Addition

WATER METER SUMMARY

BL Station	Lt./Rt.	Service (Long or Short)	Address	As Built
10+65	Rt.	Short	1205 E. DENKER	
11+62	Rt.	Short	1209 E. DENKER	

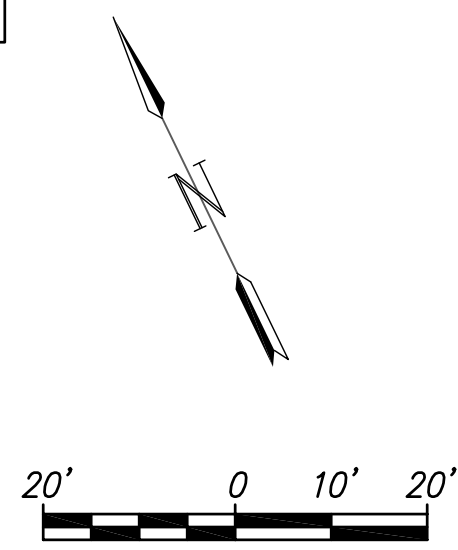

Existing Pavement, Curb and Gutter to be Removed and Replaced as necessary for construction. No additional pay shall be made for this work, Subsidiary to other pay items.



GARVER
 924 N. MAIN
 WICHITA, KS 67203
 316-264-8800
 WWW.GARVERUSA.COM


REVIEW 12-7-16
 DATE 4/2/2018

DESIGN CMB / RA
 DRAWN DRS / RA

PROJECT NUMBER 448-90721
 DRAWING FILE LINE 10 - Denker 2-2

ROSE MARIE WATER - Part A
DENKER - LINE 10 (3 of 3)
 Wichita, Kansas

GARVER USA
 4701W
 SHEET 36
 OF 57
 © Copyright 2018, Garver

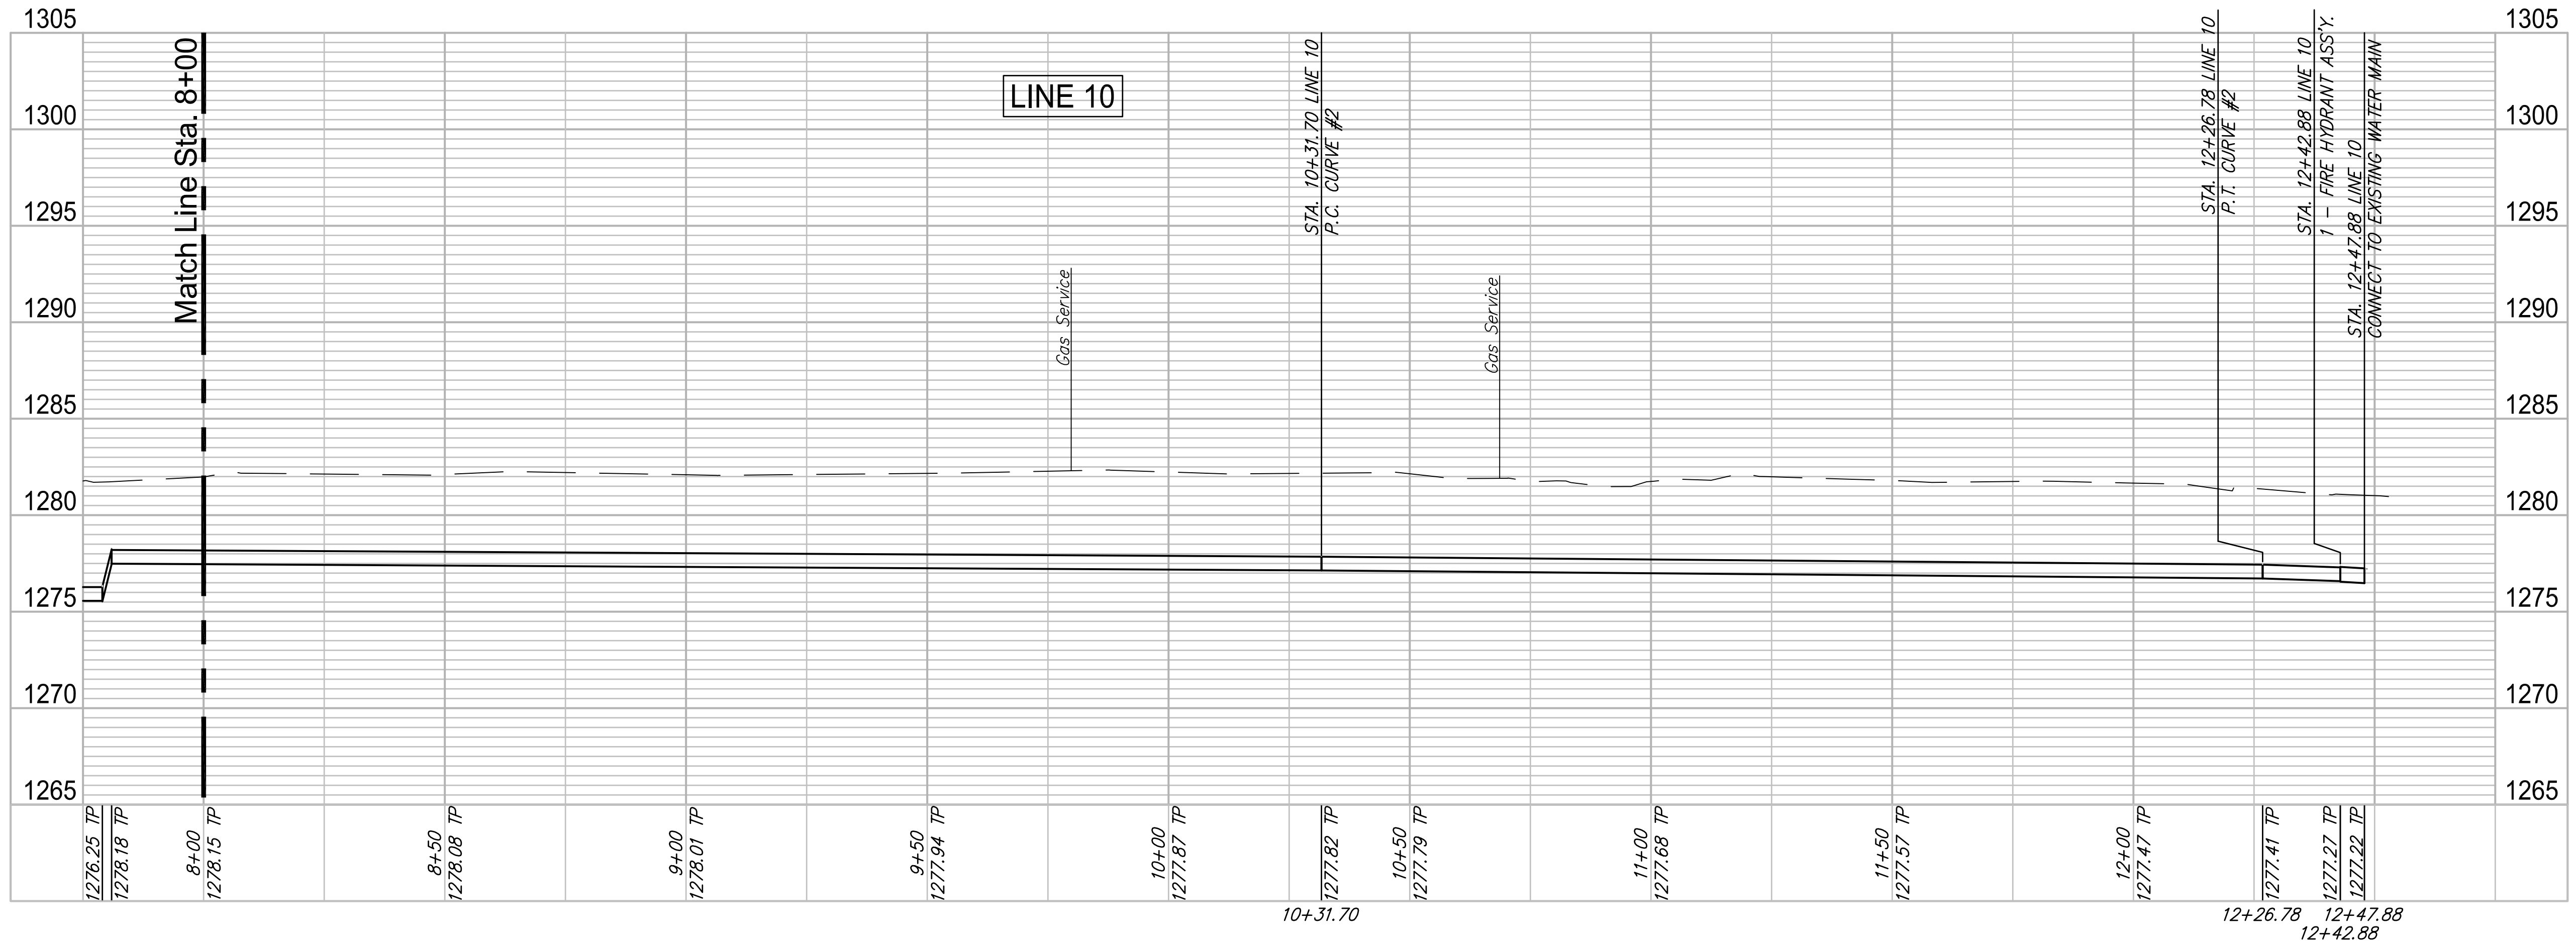

F:\Projects\Projects 4700-4799\4701W (Rose Marie waterline replacement)\LINE 10 - Denker 2-2.dwg