



Existing Pavement, Curb and Gutter to be Removed and Replaced as necessary for construction. No additional pay shall be made for this work, Subsidiary to other pay items.

WATER METER SUMMARY				
BL Station	Lt./Rt.	Service (Long or Short)	Address	As Built
1+53	Lt.	Short	1402 E. GRABER	
2+10	Lt.	Short	1406 E. GRABER	
2+68	Lt.	Short	1410 E. GRABER	
2+89	Rt.	Long	1411 E. GRABER	
3+19	Lt.	Short	1414 E. GRABER	
3+53	Rt.	Long	1423 E. GRABER	
3+79	Lt.	Short	1502 E. GRABER	

WATER METER SUMMARY				
BL Station	Lt./Rt.	Service (Long or Short)	Address	As Built
4+04 *1	Rt.	Long	1501 E. GRABER	
4+04 *1	Rt.	Long	1503 E. GRABER	
4+05 *2	Rt.	Long	1505 E. GRABER	
4+05 *2	Rt.	Long	1507 E. GRABER	
4+32	Lt.	Short	1506 E. GRABER	
4+87	Lt.	Short	1510 E. GRABER	
5+17 *3	Rt.	Long	1509 E. GRABER	

WATER METER SUMMARY				
BL Station	Lt./Rt.	Service (Long or Short)	Address	As Built
5+17 *3	Rt.	Long	1511 E. GRABER	
5+18 *4	Rt.	Long	1513 E. GRABER	
5+18 *4	Rt.	Long	1515 E. GRABER	
5+56	Lt.	Short	1514 E. GRABER	
6+16	Lt.	Short	1520 E. GRABER	

* These fourplexes share two taps and two meter boxes.
 1 - 1501 & 1503 E. Graber
 2 - 1505 & 1507 E. Graber
 3 - 1509 & 1511 E. Graber
 4 - 1513 & 1515 E. Graber

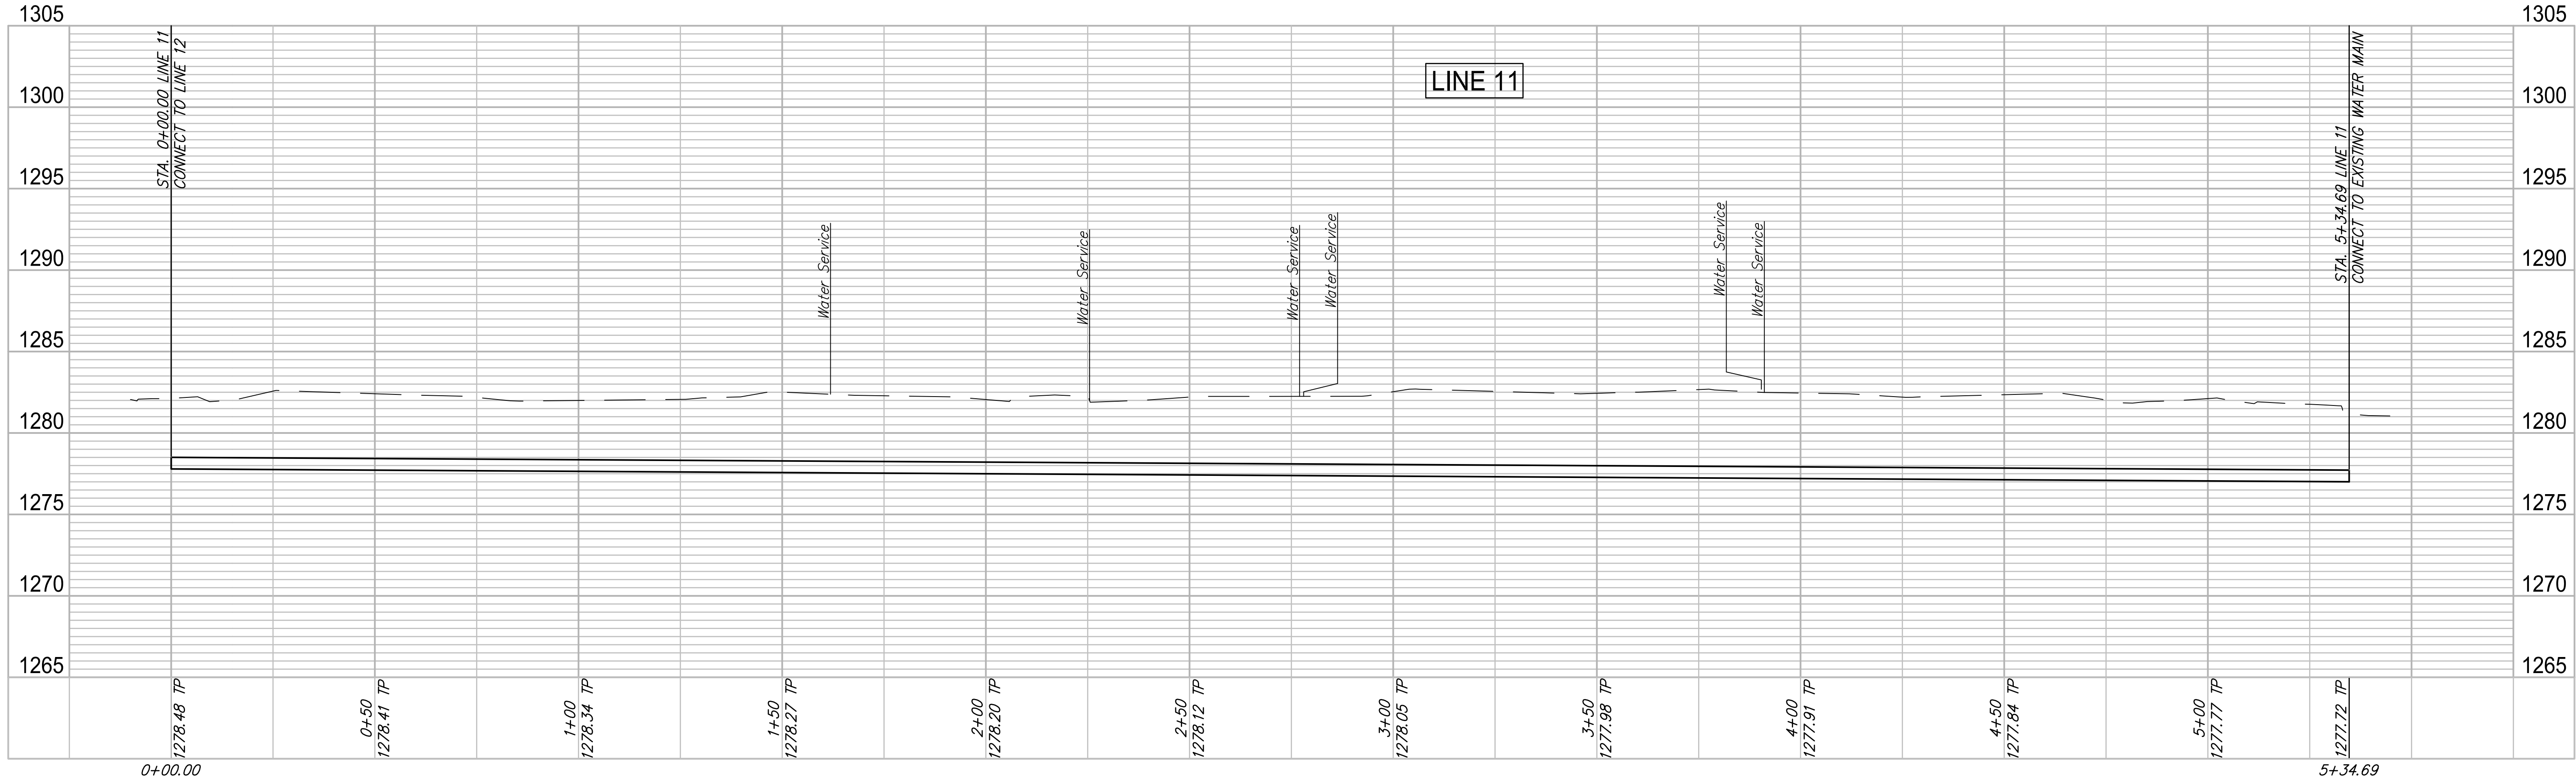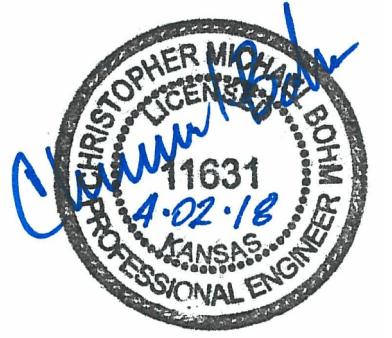

ROSE MARIE WATER - Part A
GRABER - LINE 11
 Wichita, Kansas

PROJECT NUMBER: 448-90721
 DRAWING FILE: LINE 11 - Graber

DESIGN: CMB / RA
 DRAWN: DRS / RA

REVIEW: 12-7-16
 DATE: 4/22/18

GARVER
 924 N. MAIN
 WICHITA, KS 67203
 316-261-0000
 WWW.GARVERUSA.COM

37 OF 57

© Copyright 2018, Garver

F:\Projects\Projects 4700-4799\4701W (Rose Marie waterline replacement)\LINE 11 - Graber.dwg