

Contractor to coordinate with Westar to support pole during construction.

Existing Pavement, Curb and Gutter to be Removed and Replaced as necessary for construction. No additional pay shall be made for this work, Subsidiary to other pay items.



ROSE MARIE WATER - Part A
LULU - LINE 12 (1 of 2)
 Wichita, Kansas

PROJECT NUMBER: 448-90721
 DRAWING FILE: LINE 12 - Lulu

DESIGN: CMB / RA
 DRAWN: DRS / RA

REVIEW: 12-7-16
 DATE: 4/2/2018

GARVER
 524 N. MAIN
 WICHITA, KS 67203
 316.264.8000
 WWW.GARVERUSA.COM


38 OF 57 SHEETS

© Copyright 2018, Garver

BL Station	Lt./Rt.	Service (Long or Short)	Address	As Built
1+88 *1	Lt.	Long	2751 S. LULU	
1+88 *1	Lt.	Long	2753 S. LULU	
1+87 *2	Rt.	Short	2750 S. LULU	
1+87 *2	Rt.	Short	2752 S. LULU	
2+91 *3	Rt.	Short	2738 S. LULU	
2+91 *3	Rt.	Short	2740 S. LULU	

BL Station	Lt./Rt.	Service (Long or Short)	Address	As Built
2+93 *4	Lt.	Long	2739 S. LULU	
2+93 *4	Lt.	Long	2741 S. LULU	
3+91 *5	Rt.	Short	2730 S. LULU	
3+91 *5	Rt.	Short	2732 S. LULU	
3+92 *6	Lt.	Long	2731 S. LULU	
3+92 *6	Lt.	Long	2733 S. LULU	

* These duplexes share the same tap and the same meter box.
 1 - 2751 & 2753 S. Lulu
 2 - 2750 & 2752 S. Lulu
 3 - 2738 & 2740 S. Lulu
 4 - 2739 & 2741 S. Lulu
 5 - 2730 & 2732 S. Lulu
 6 - 2731 & 2733 S. Lulu

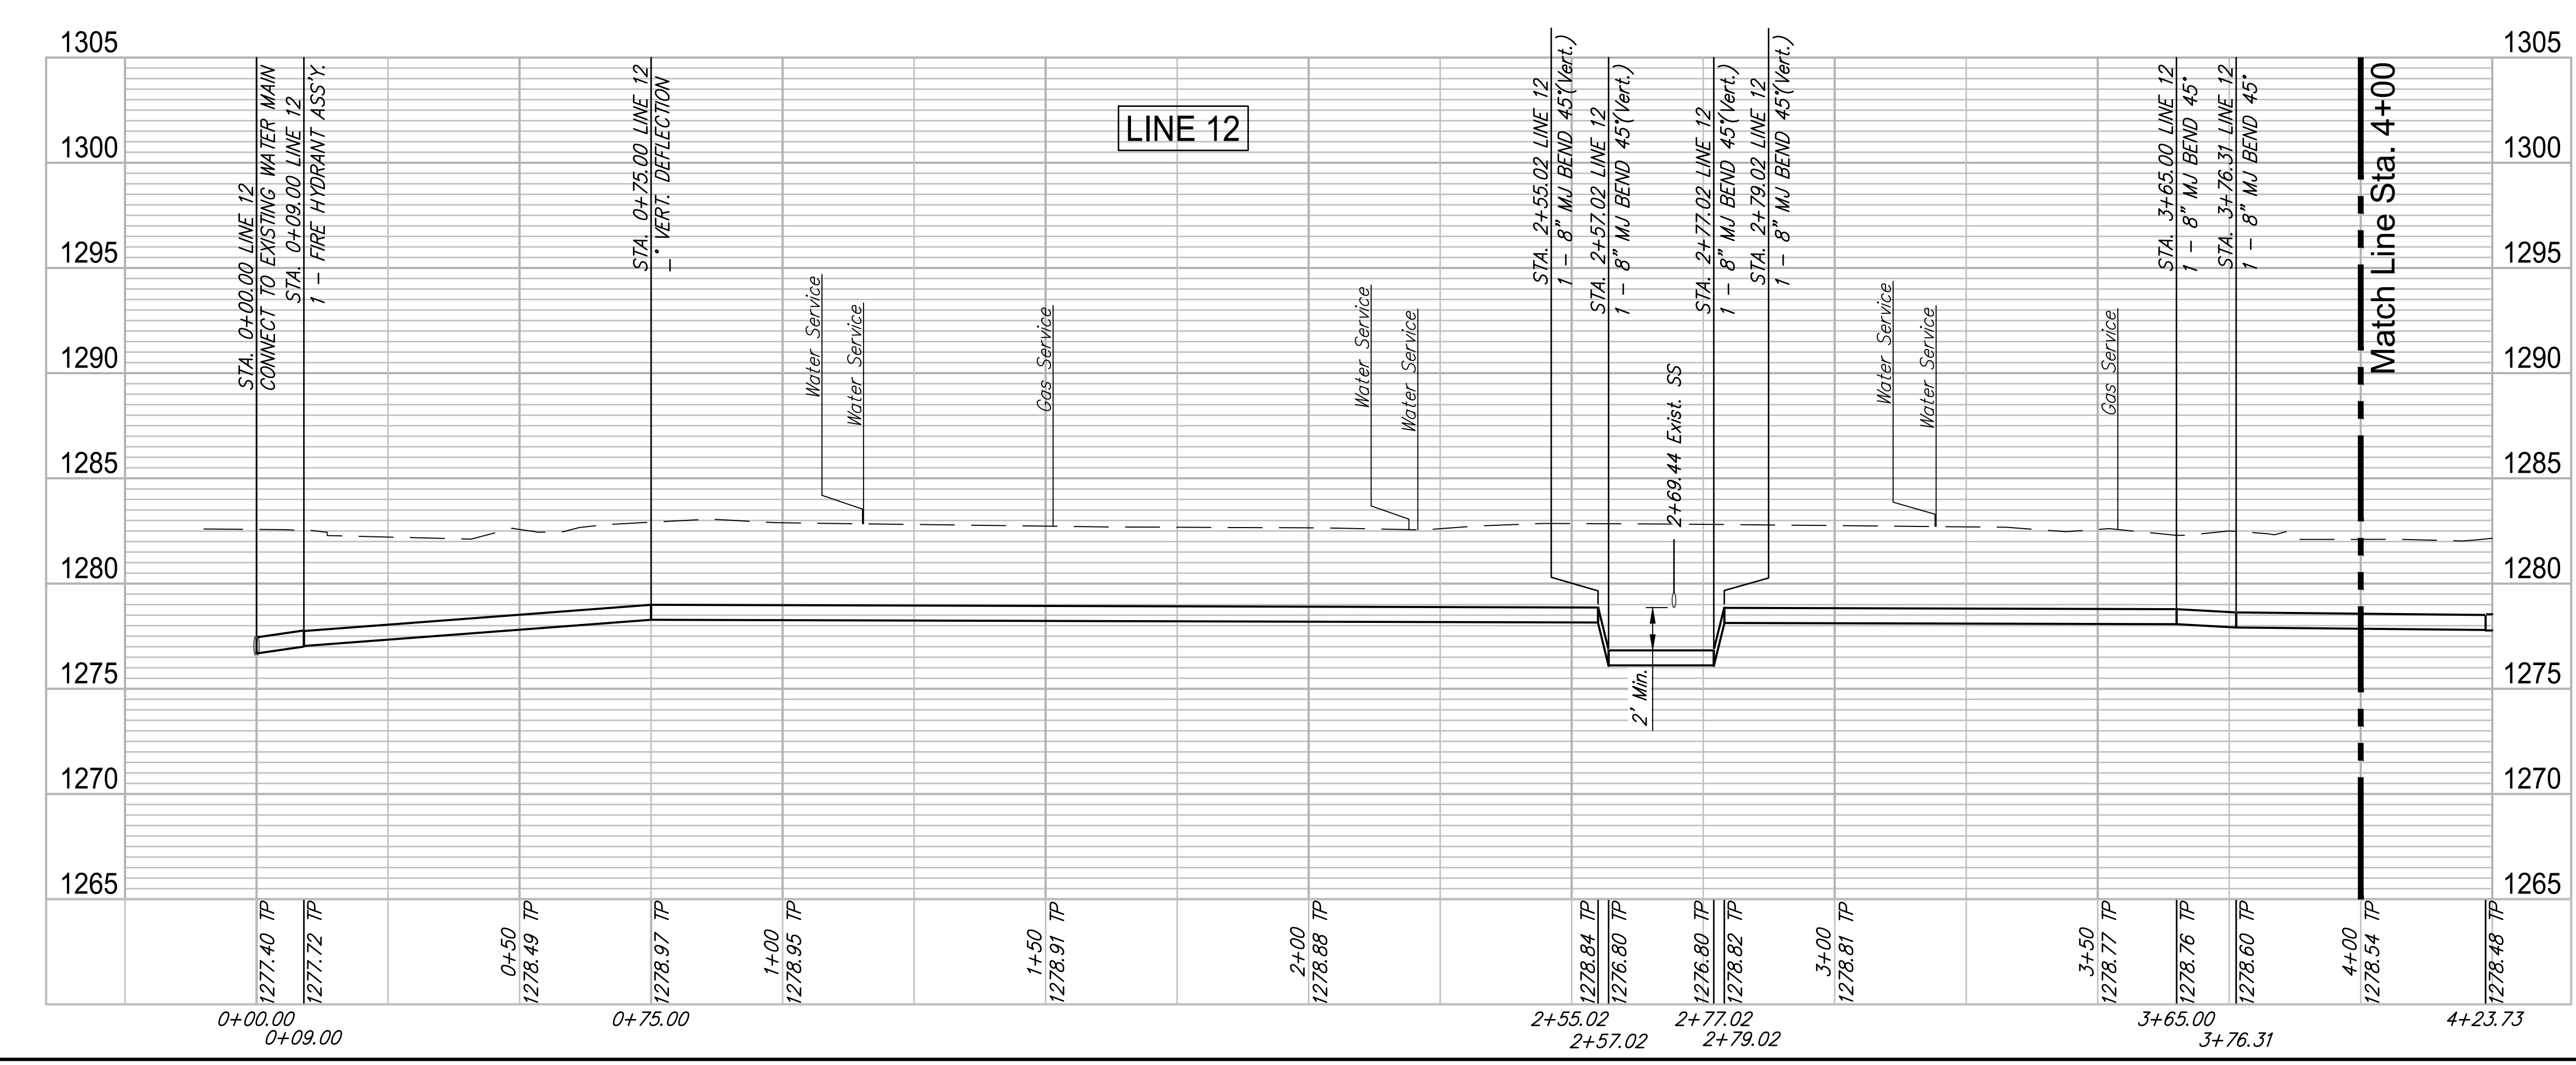

F:\Projects\Projects 4700-4799\4701W (Rose Marie waterline replacement)\LINE 12 - Lulu.dwg