


N 1669692.90 E 1654515.36
 STA. 9+60.31, LINE 14 =
 STA. 10+80.16 AMSDEN, 24.00' LT.
 CONNECT TO EXIST. 8" MAIN
 * 1-8" TAPPING VALVE
 * 1-8"x8" TAPPING SLEEVE
 ** 1-6" VALVE BOX ASS'Y.
 VALVE BOX ELEV. 1282.30
 * SUPPLIED AND INSTALLED BY
 CITY OF WICHITA WATER DEPT.
 ** SUPPLIED BY C.O.W.
 INSTALLED BY CONTRACTOR

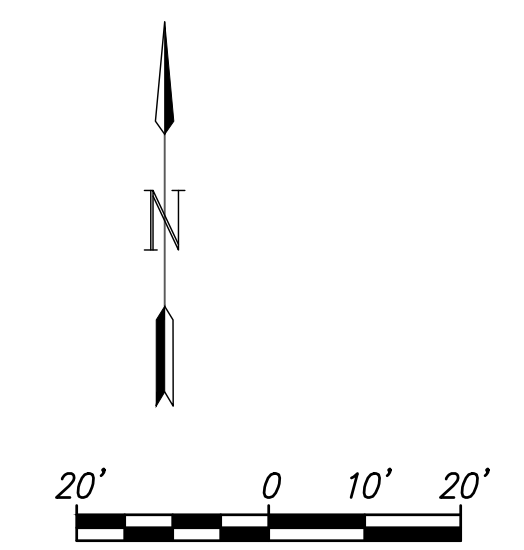

Existing Pavement, Curb and Gutter to be Removed and Replaced as necessary for construction. No additional pay shall be made for this work, *Subsidiary* to other pay items.

WATER METER SUMMARY				
BL Station	Lt./Rt.	Service (Long or Short)	Address	As Built
7+11	Rt.	Long	1425 E. AMSDEN	
7+28	Lt.	Short	1426 E. AMSDEN	
7+77	Rt.	Long	1501 E. AMSDEN	
7+81	Lt.	Short	1502 E. AMSDEN	
8+43	Rt.	Long	1507 E. AMSDEN	
8+65	Lt.	Short	1508 E. AMSDEN	

WATER METER SUMMARY				
BL Station	Lt./Rt.	Service (Long or Short)	Address	As Built
9+09	Lt.	Short	1514 E. AMSDEN	
9+22	Rt.	Long	1515 E. AMSDEN	
9+68	Rt.	Long	1521 E. AMSDEN	
9+71	Lt.	Short	1520 E. AMSDEN	
10+37	Lt.	Short	1526 E. AMSDEN	
10+52	Rt.	Long	1527 E. AMSDEN	




GARVER
 924 N. MAIN
 WICHITA, KS 67203
 316.264.8000
 WWW.GARVERUSA.COM

REVIEW 12-7-16
 DATE 4/2/2018
 DESIGN CMB / RA
 DRAWN DRS / RA

PROJECT NUMBER 448-90721
 DRAWING FILE LINE 14 - Amsden

ROSE MARIE WATER - Part A
 AMSDEN - LINE 14 (2 of 2)
 Wichita, Kansas

GARVER JOB 4701W
 SHEET 44 OF 57

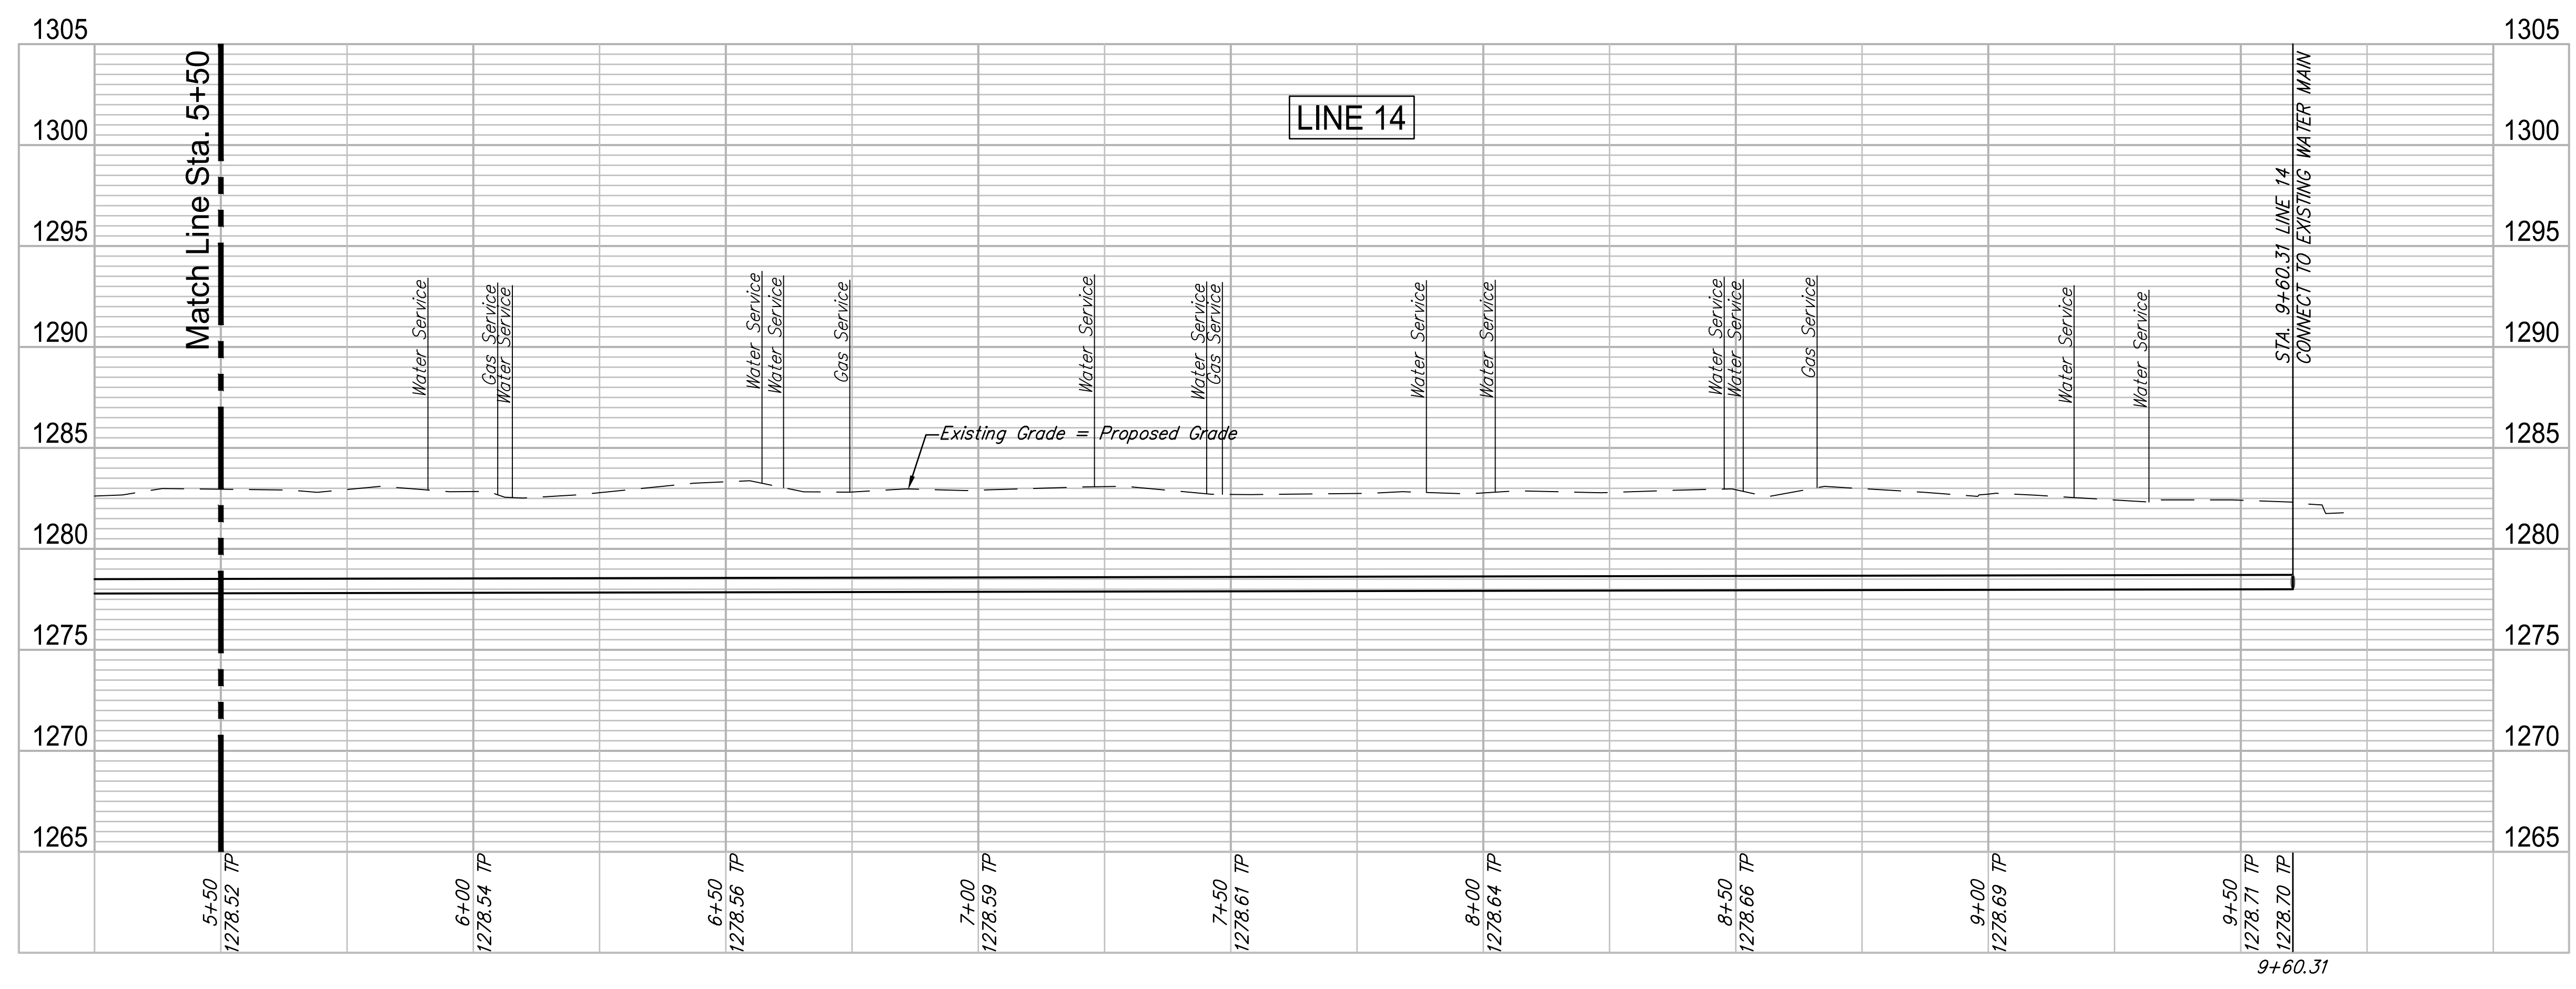

F:\Projects\Projects 4700-4799\4701W (Rose Marie waterline replacement)\LINE 14 - Amsden.dwg

© Copyright 2018, Garver