

SEE DISCONNECT #28, SHEET NO. 52

N 1669367.10 E 1653559.43  
 STA. 0+00.00, LINE 15 =  
 STA. 1+19.76 SALOME, 24.00' RT.  
 CONNECT TO EXIST. 8" MAIN  
 \* 1-8" TAPPING VALVE  
 \* 1-8"x8" TAPPING SLEEVE  
 \*\* 1-6" VALVE BOX ASS'Y.  
 VALVE BOX ELEV. 1281.50  
 \* SUPPLIED AND INSTALLED BY  
 CITY OF WICHITA WATER DEPT.  
 \*\* SUPPLIED BY C.O.W.  
 INSTALLED BY CONTRACTOR


N 1669367.28 E 1653569.43  
 STA. 0+10.00, LINE 15 =  
 STA. 1+29.76 SALOME, 24.00' RT.  
 1-FIRE HYDRANT ASS'Y. (N)  
 L = 4'  
 BURY LINE ELEV. 1281.50  
 VALVE BOX ELEV. 1281.60

Existing Pavement, Curb and  
 Gutter to be Removed and  
 Replaced as necessary for  
 construction. No additional  
 pay shall be made for this  
 work, Subsidiary to other  
 pay items.

| WATER METER SUMMARY |         |                         |                |          |
|---------------------|---------|-------------------------|----------------|----------|
| BL Station          | Lt./Rt. | Service (Long or Short) | Address        | As Built |
| 1+64                | Rt.     | Short                   | 1301 E. SALOME |          |
| 2+44                | Rt.     | Short                   | 1307 E. SALOME |          |
| 2+60                | Lt.     | Long                    | 1308 E. SALOME |          |
| 3+08                | Lt.     | Long                    | 1314 E. SALOME |          |
| 3+08                | Rt.     | Short                   | 1315 E. SALOME |          |

| WATER METER SUMMARY |         |                         |                |          |
|---------------------|---------|-------------------------|----------------|----------|
| BL Station          | Lt./Rt. | Service (Long or Short) | Address        | As Built |
| 3+68                | Rt.     | Short                   | 1321 E. SALOME |          |
| 3+75                | Lt.     | Long                    | 1320 E. SALOME |          |
| 4+35                | Rt.     | Short                   | 1327 E. SALOME |          |
| 4+36                | Lt.     | Long                    | 1326 E. SALOME |          |
| 5+04                | Lt.     | Long                    | 1402 E. SALOME |          |

| WATER METER SUMMARY |         |                         |                |          |
|---------------------|---------|-------------------------|----------------|----------|
| BL Station          | Lt./Rt. | Service (Long or Short) | Address        | As Built |
| 5+19                | Rt.     | Short                   | 1401 E. SALOME |          |
| 5+72                | Lt.     | Long                    | 1408 E. SALOME |          |
| 5+86                | Rt.     | Short                   | 1409 E. SALOME |          |
| 6+40                | Rt.     | Short                   | 1419 E. SALOME |          |
| 6+41                | Lt.     | Long                    | 1420 E. SALOME |          |

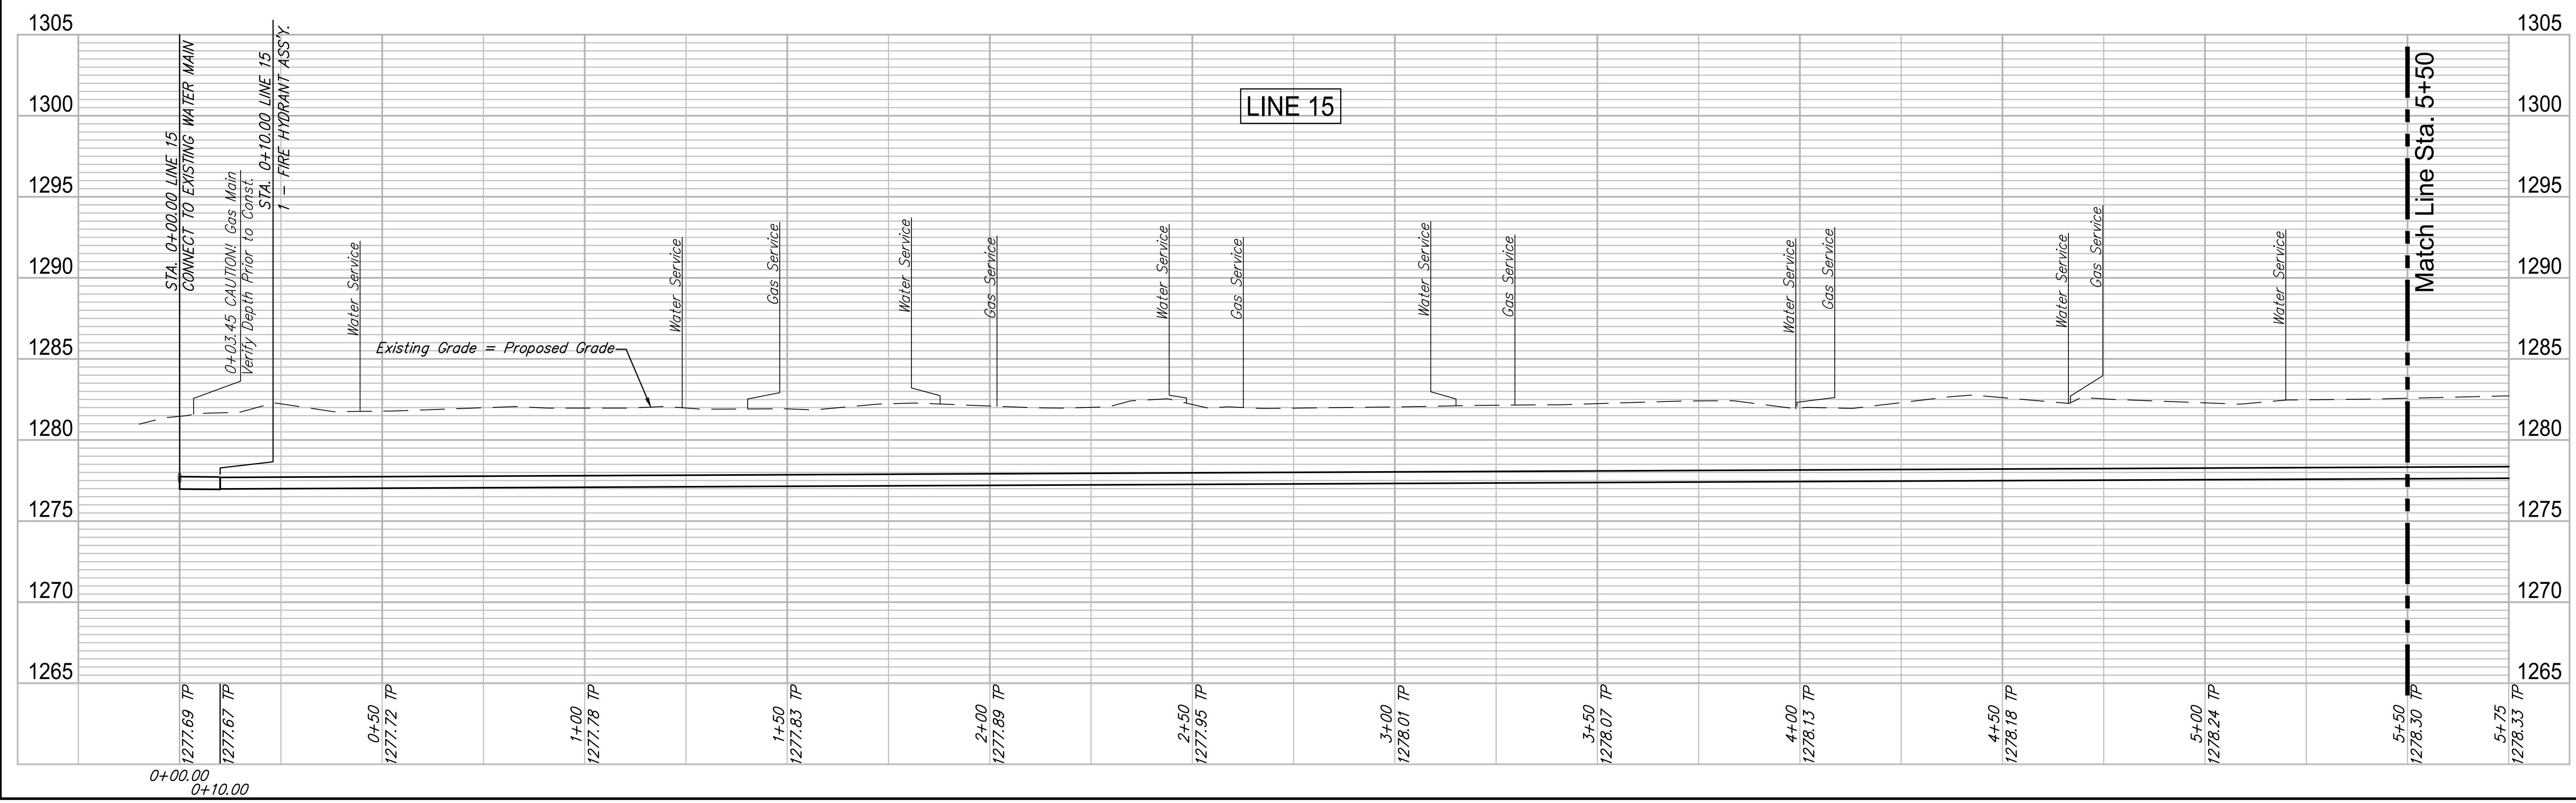

REVIEW: 12-7-16  
 DATE: 4/2/2018

DESIGN: CMB / RA  
 DRAWN: DRS / RA

PROJECT NUMBER: 448-30721  
 DRAWING FILE: LINE 15 - Salome

**ROSE MARIE WATER - Part A**  
**SALOME - LINE 15 (1 of 2)**  
 Wichita, Kansas

GARVER  
 4701 W  
 45  
 OF  
 57

GARVER  
 924 N. MAIN  
 WICHITA, KS 67203  
 316.264.8000  
 WWW.GARVERUSA.COM