

Existing Pavement, Curb and Gutter to be Removed and Replaced as necessary for construction. No additional pay shall be made for this work, Subsidiary to other pay items.

WATER METER SUMMARY				
BL Station	Lt./Rt.	Service (Long or Short)	Address	As Built
9+40	Rt.	Long	1421 E. JUMP	
9+66	Lt.	Short	1420 E. JUMP	
9+91	Rt.	Long	1427 E. JUMP	
10+26	Lt.	Short	1426 E. JUMP	
10+62	Rt.	Long	1501 E. JUMP	

WATER METER SUMMARY				
BL Station	Lt./Rt.	Service (Long or Short)	Address	As Built
10+94	Lt.	Short	1502 E. JUMP	
11+34	Rt.	Long	1507 E. JUMP	
11+42	Lt.	Short	1508 E. JUMP	
11+80	Rt.	Long	1515 E. JUMP	
12+04	Lt.	Short	1514 E. JUMP	

WATER METER SUMMARY				
BL Station	Lt./Rt.	Service (Long or Short)	Address	As Built
12+39	Rt.	Long	1521 E. JUMP	
12+66	Lt.	Short	1520 E. JUMP	
12+91	Rt.	Long	1527 E. JUMP	
13+02	Lt.	Short	1526 E. JUMP	



GARVER
524 N. MAIN
WICHITA, KS 67203
316-261-8000
WWW.GARVERUSA.COM

REVIEW
12-7-16
DATE
4/2/2018


DESIGN
CMB / RA
DRAWN
DRS / RA

PROJECT NUMBER
448-90721
DRAWING FILE
LINE 16 - Jump 1-2

ROSE MARIE WATER - Part A
JUMP - LINE 16 (2 of 3)
Wichita, Kansas

GARVER USA
4701W
SHEET
48
OF
57

© Copyright 2018, Garver

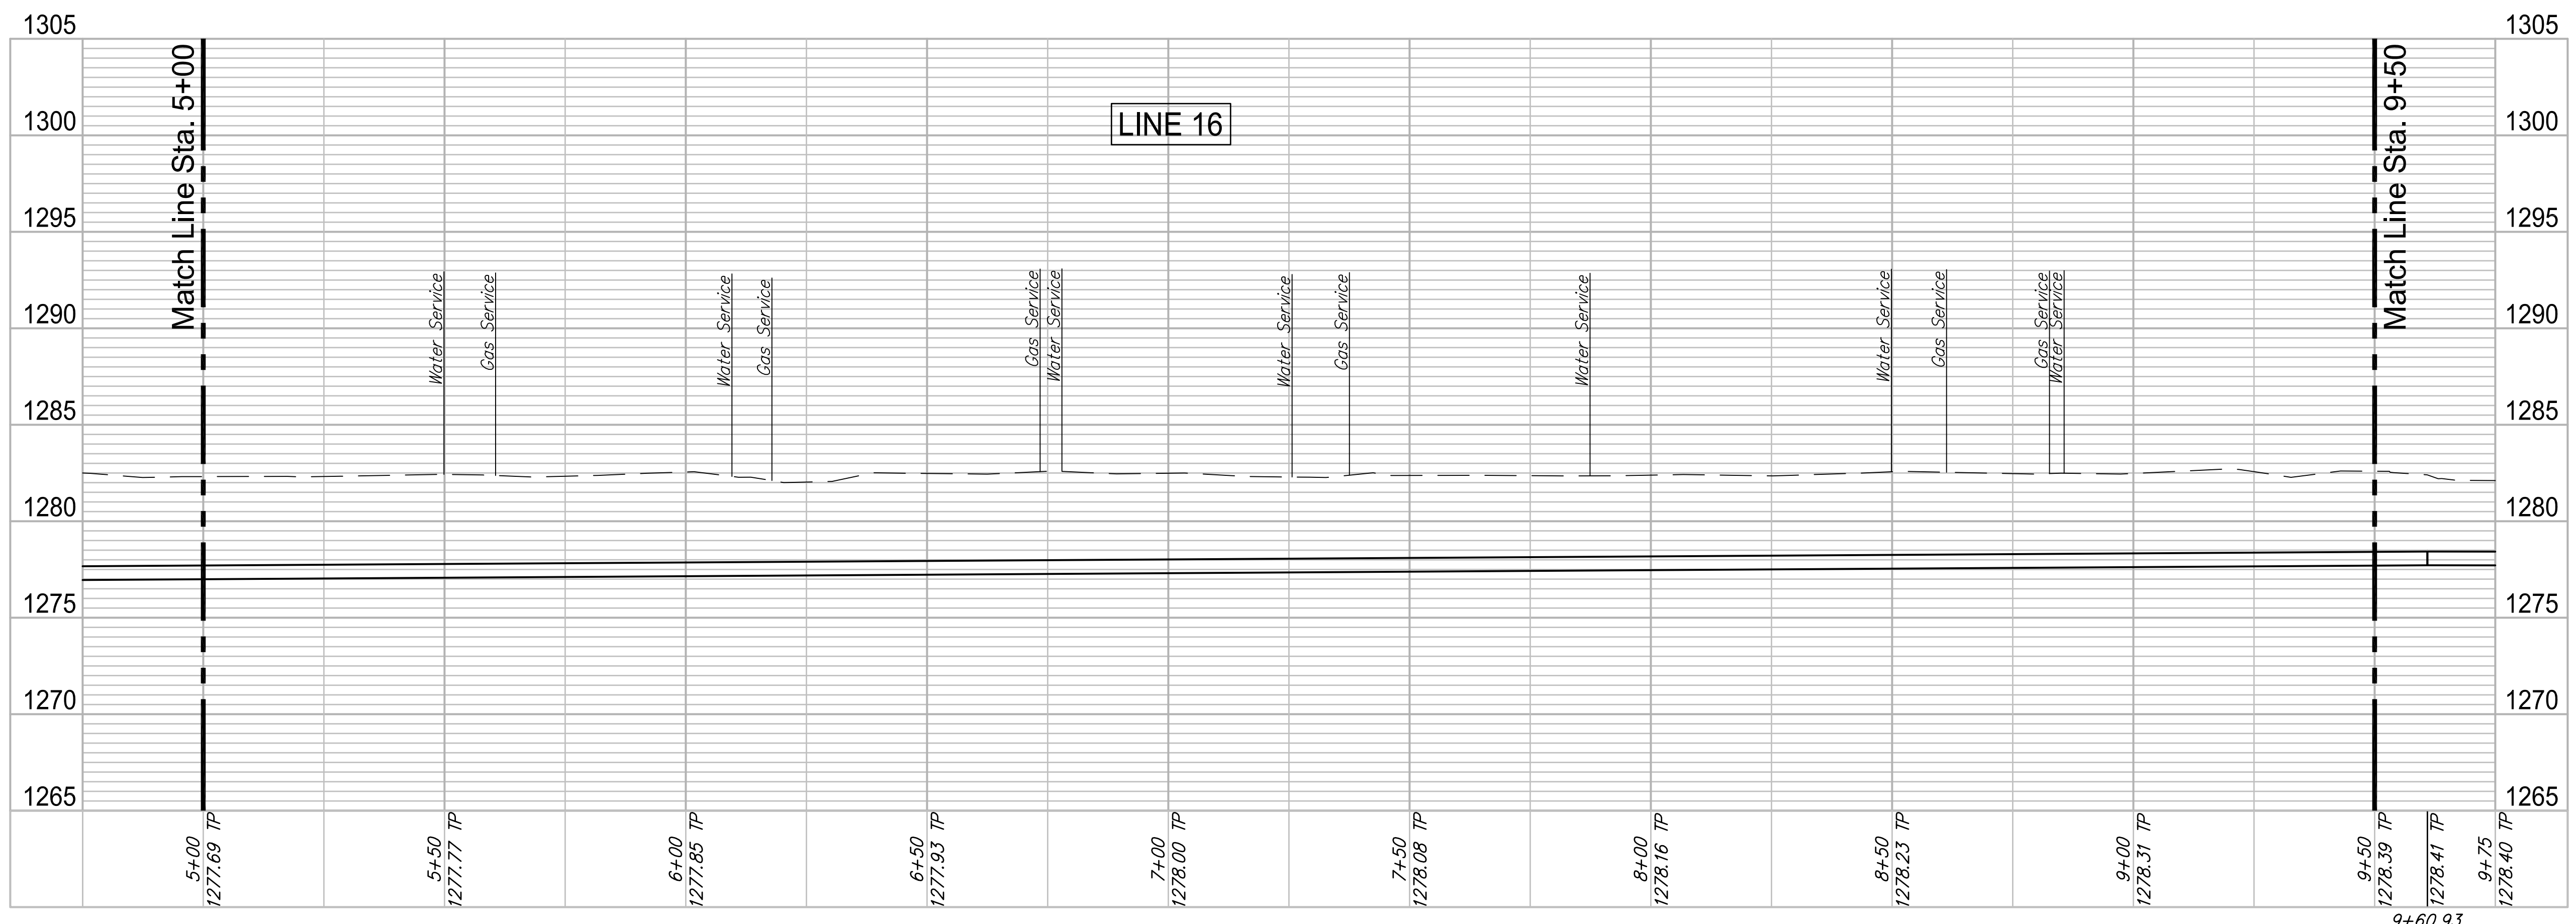

F:\Projects\Projects 4700-4799\4701W (Rose Marie waterline replacement)\LINE 16 - Jump 1-2.dwg