


WATER METER SUMMARY				
BL Station	Lt./Rt.	Service (Long or Short)	Address	As Built
1+55	Lt.	Long	2745 S. WASHINGTON	
2+13	Lt.	Long	2739 S. WASHINGTON	
2+56	Lt.	Long	2733 S. WASHINGTON	
3+21	Lt.	Long	2727 S. WASHINGTON	
3+77	Lt.	Long	2721 S. WASHINGTON	
4+30	Lt.	Long	2715 S. WASHINGTON	
4+84	Lt.	Long	2709 S. WASHINGTON	

WATER METER SUMMARY				
BL Station	Lt./Rt.	Service (Long or Short)	Address	As Built
5+44	Lt.	Long	2703 S. WASHINGTON	
5+95	Rt.	Short	2700 S. WASHINGTON	
5+96	Lt.	Long	2657 S. WASHINGTON	
6+52	Lt.	Long	2651 S. WASHINGTON	
7+06	Lt.	Long	2645 S. WASHINGTON	
7+62	Lt.	Long	2639 S. WASHINGTON	
8+10	Rt.	Short	2634 S. WASHINGTON	

WATER METER SUMMARY				
BL Station	Lt./Rt.	Service (Long or Short)	Address	As Built
8+18	Lt.	Long	2633 S. WASHINGTON	
8+72	Lt.	Long	2627 S. WASHINGTON	
9+17	Rt.	Short	2602 S. LARKIN	
9+25	Lt.	Long	2621 S. WASHINGTON	
9+80	Lt.	Long	2615 S. WASHINGTON	
10+37	Lt.	Long	2609 S. WASHINGTON	
10+90	Lt.	Long	2603 S. WASHINGTON	

Replace Wheel Chair Ramp

Existing Pavement, Curb and Gutter to be Removed and Replaced as necessary for construction. No additional pay shall be made for this work, Subsidiary to other pay items.

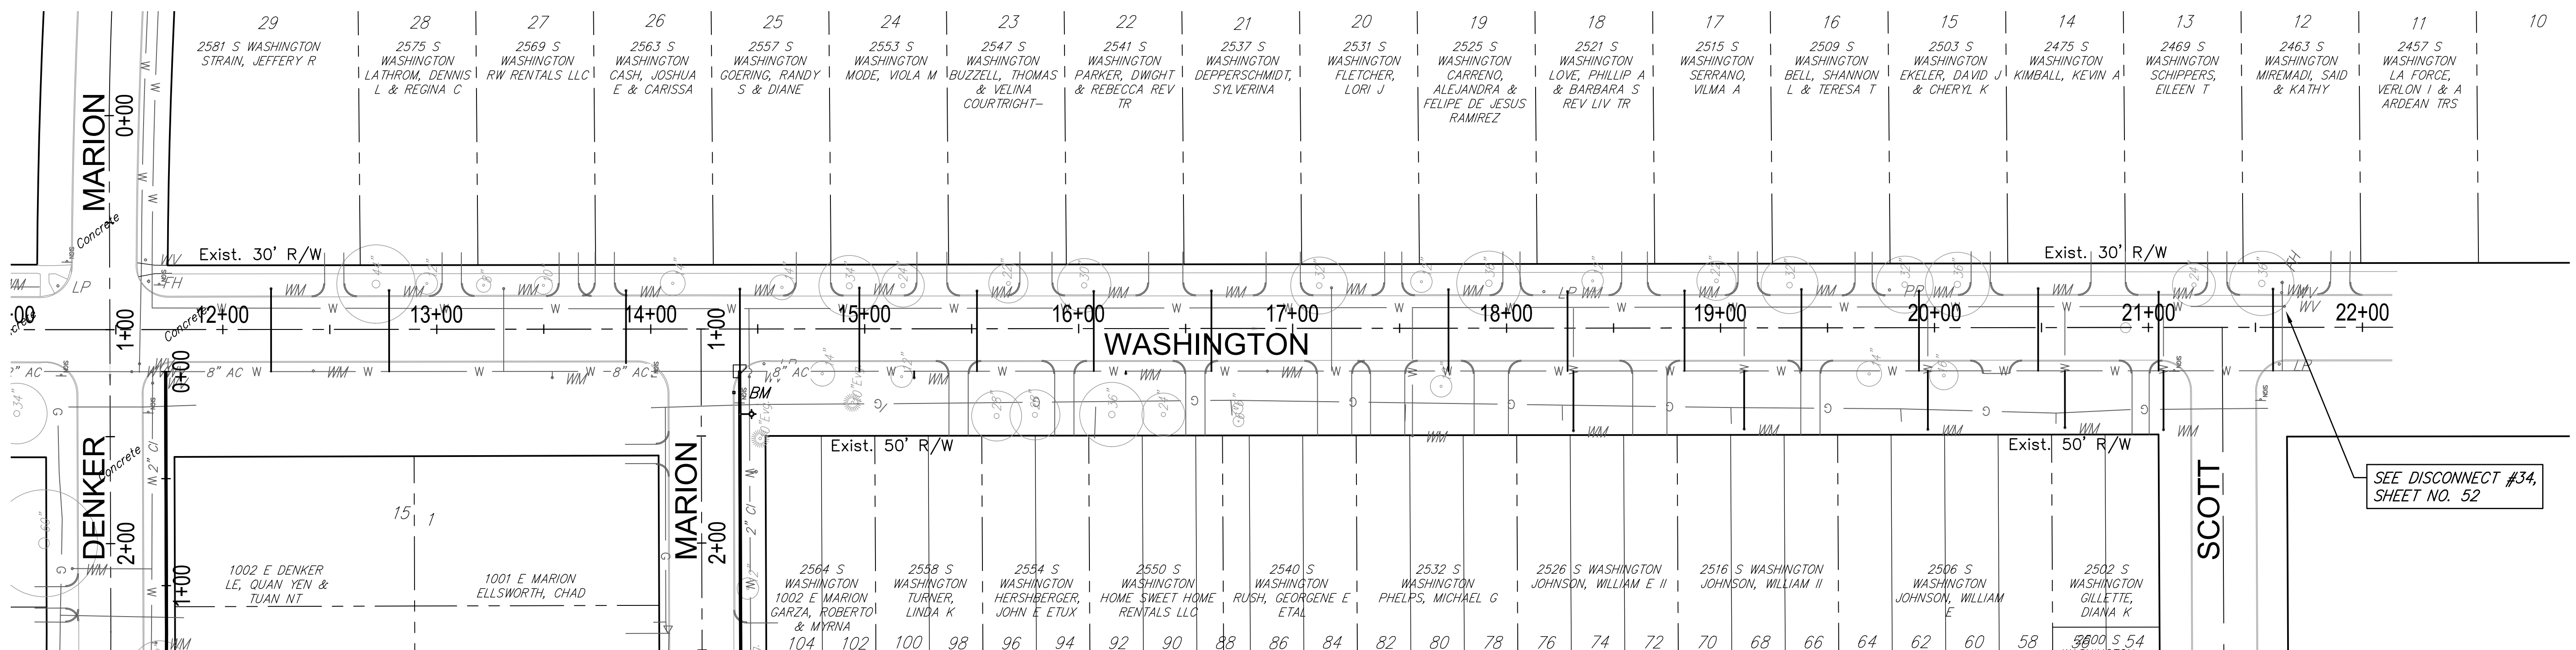

WATER METER SUMMARY				
BL Station	Lt./Rt.	Service (Long or Short)	Address	As Built
12+22	Lt.	Long	2581 S. WASHINGTON	
12+77	Lt.	Long	2575 S. WASHINGTON	
13+87	Lt.	Long	2563 S. WASHINGTON	
14+41	Lt.	Long	2557 S. WASHINGTON	
14+97	Lt.	Long	2553 S. WASHINGTON	
15+51	Lt.	Long	2547 S. WASHINGTON	
16+06	Lt.	Long	2541 S. WASHINGTON	

WATER METER SUMMARY				
BL Station	Lt./Rt.	Service (Long or Short)	Address	As Built
16+61	Lt.	Long	2537 S. WASHINGTON	
17+55	Rt.	Short	2532 S. WASHINGTON	
17+72	Lt.	Long	2525 S. WASHINGTON	
18+27	Lt.	Long	2521 S. WASHINGTON	
18+30	Rt.	Short	2526 S. WASHINGTON	
18+82	Lt.	Long	2515 S. WASHINGTON	
19+10	Rt.	Short	2516 S. WASHINGTON	

WATER METER SUMMARY				
BL Station	Lt./Rt.	Service (Long or Short)	Address	As Built
19+37	Lt.	Long	2509 S. WASHINGTON	
19+92	Lt.	Long	2503 S. WASHINGTON	
19+96	Rt.	Short	2506 S. WASHINGTON	
20+47	Lt.	Long	2475 S. WASHINGTON	
20+60	Rt.	Short	2502 S. WASHINGTON	
21+04	Lt.	Long	2469 S. WASHINGTON	
21+06	Rt.	Short	2500 S. WASHINGTON	

WATER METER SUMMARY				
BL Station	Lt./Rt.	Service (Long or Short)	Address	As Built
21+57	Lt.	Long	2463 S. WASHINGTON	



PROJECT NUMBER: 448-30721  
 DRAWING TITLE: METERS - Washington  
 DESIGN: CMB / RA  
 DRAWN: DRS / RA  
 REVIEW: 12-7-16  
 DATE: 4/22/18  
 PROJECT: ROSE MARIE WATER - Part A  
 WASHINGTON - METERS  
 Wichita, Kansas  
 GARVER JOB: 4701W  
 SHEET: 56 OF 57  
 © Copyright 2018, Garver

F:\Projects\Projects 4700-4799\4701W (Rose Marie waterline replacement)\METERS - Washington.dwg