


WATER METER SUMMARY				
BL Station	Lt./Rt.	Service (Long or Short)	Address	As Built
1+61	Rt.	Long	2950 S. GREENWAY	
2+30	Rt.	Long	2930 S. GREENWAY	
2+99	Rt.	Long	2924 S. GREENWAY	
3+79	Rt.	Long	2916 S. GREENWAY	
4+79	Rt.	Long	2860 S. GREENWAY	


N 1668922.40 E 1651914.88
 STA. 0+00, LINE 1 =
 STA. 1+42.75 GREENWAY, 22.00' L.T.
 1 - 2" BLOWOFF ASS'Y.
 VALVE BOX ELEV. 1279.80

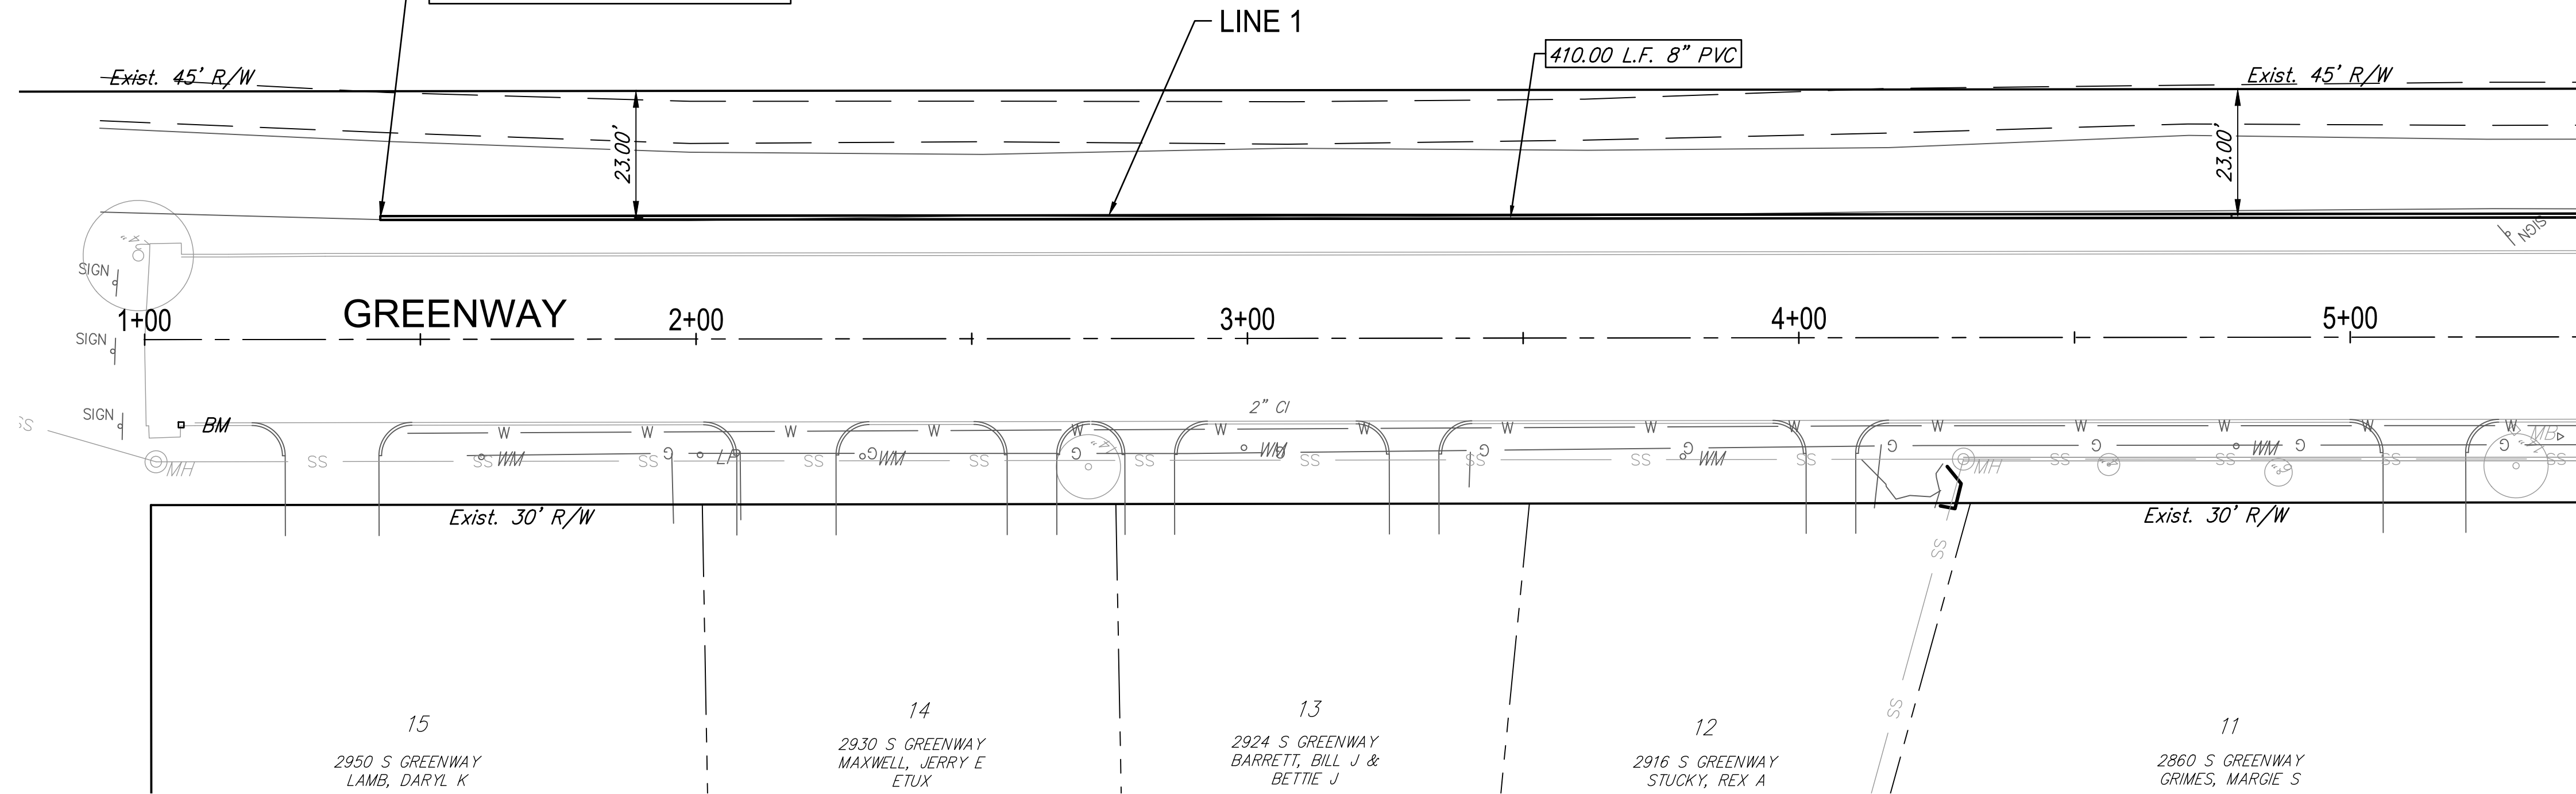

Existing Pavement, Curb and Gutter to be Removed and Replaced as necessary for construction. No additional pay shall be made for this work, *Subsidiary* to other pay items.



Replat of Lot 23, Block 2, Schrader Bros. 4th Addition

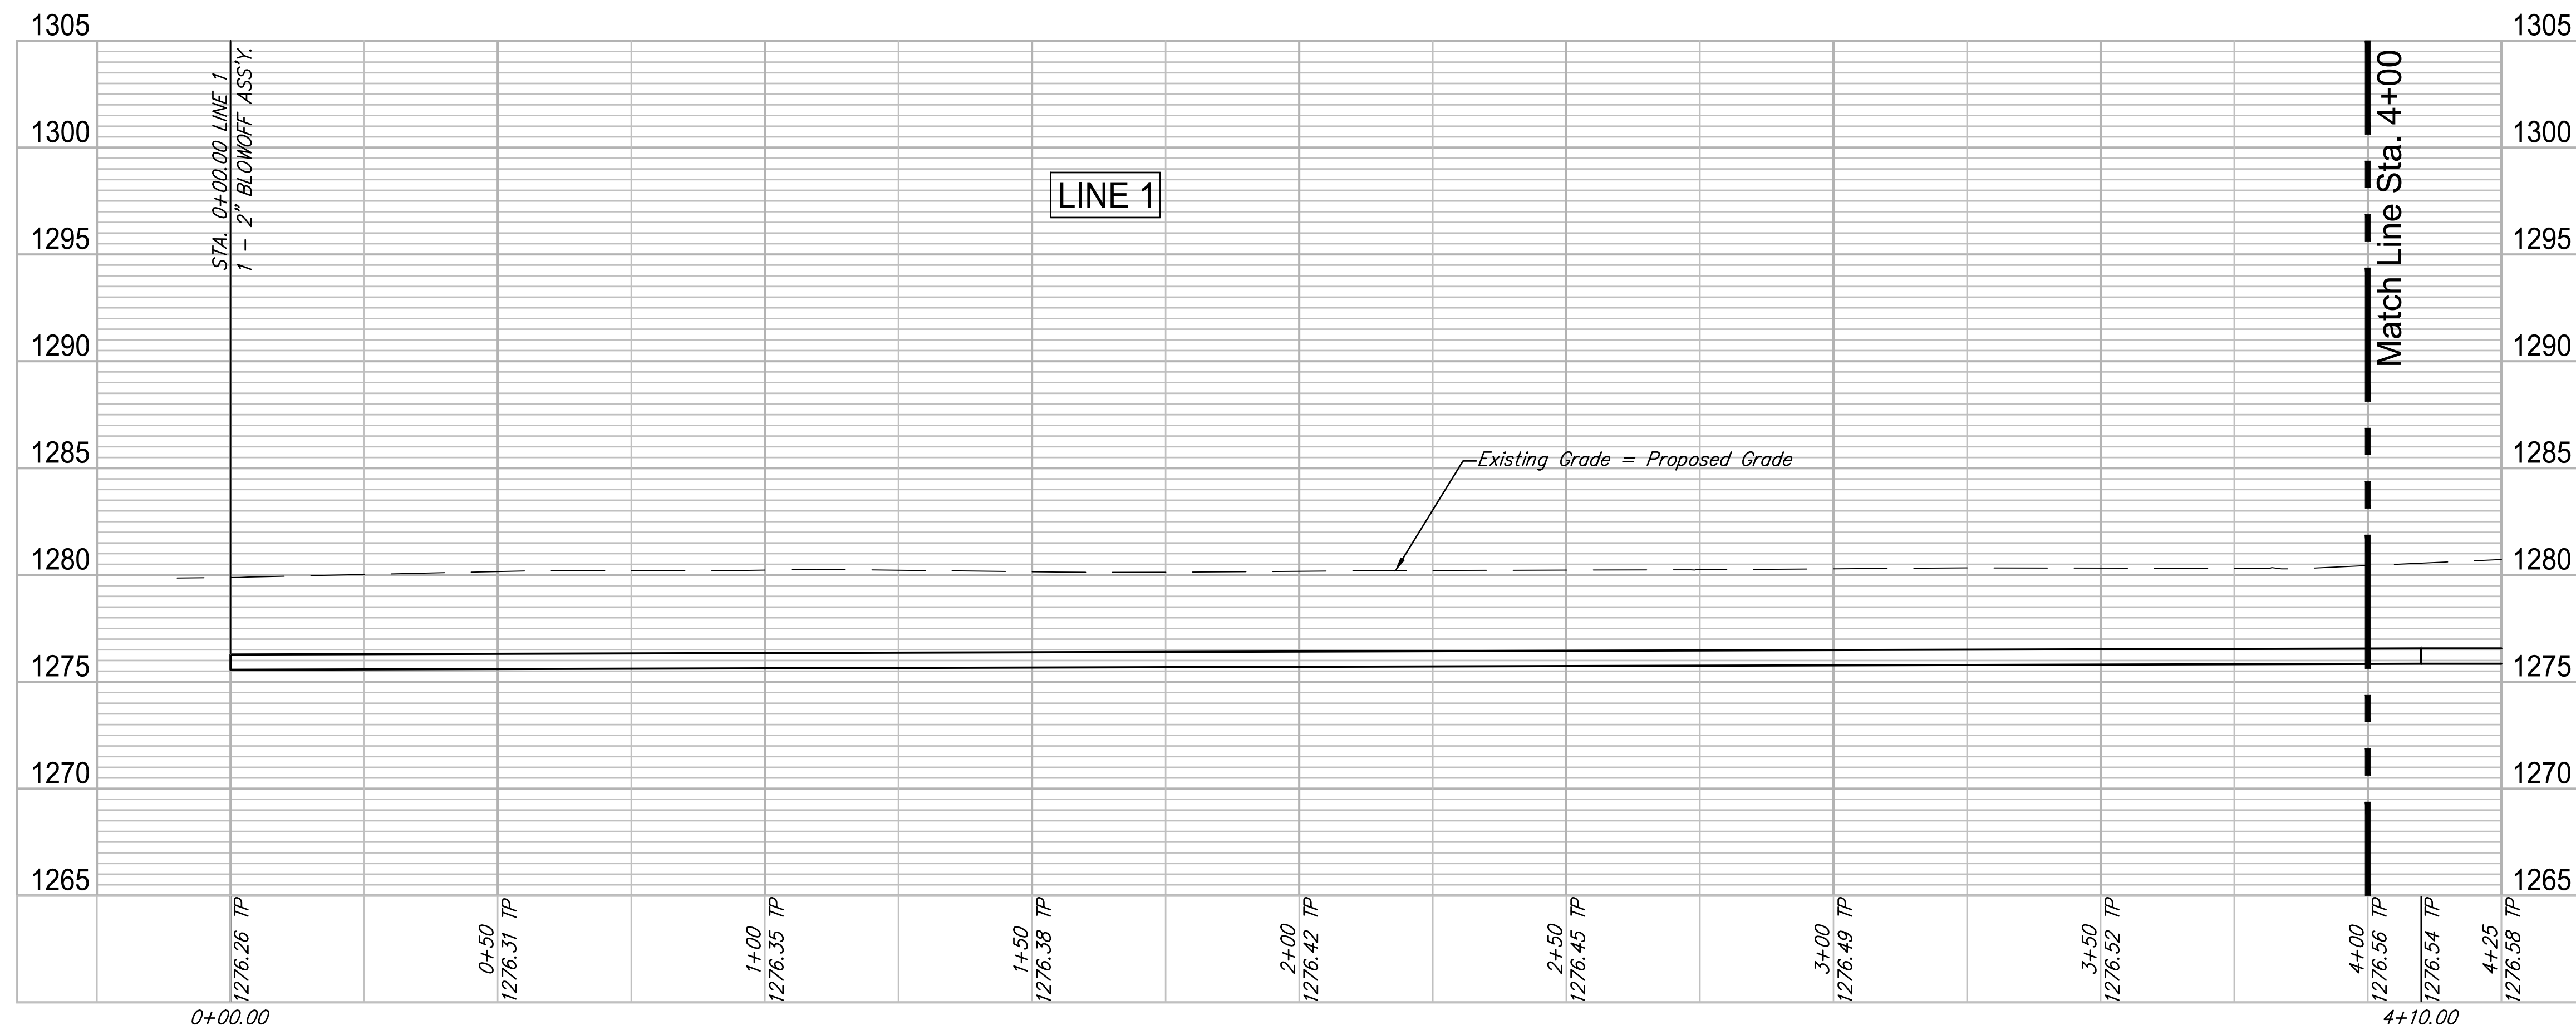

GARVER
 624 N. MAIN
 WICHITA, KS 67203
 316.264.8800
 WWW.GARVERUSA.COM

REVIEW	12-7-16
DATE	4/2/2018
DESIGN	CMB / RA
DRAWN	DRS / RA
PROJECT NUMBER	448-30721
DRAWING FILE	LINE 1 - Greenway 1-2

ROSE MARIE WATER - Part A
GREENWAY - LINE 1 (1-3)
 Wichita, Kansas

F:\Projects\Projects 4700-4799\4701W (Rose Marie waterline replacement)\LINE 1 - Greenway 1-2.dwg