
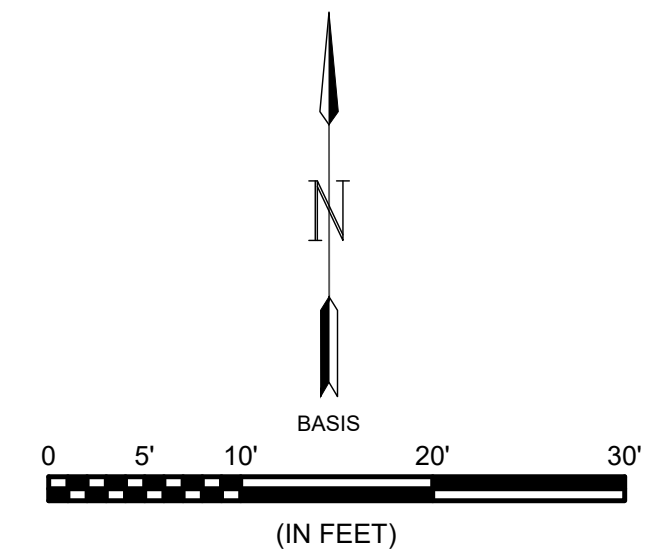
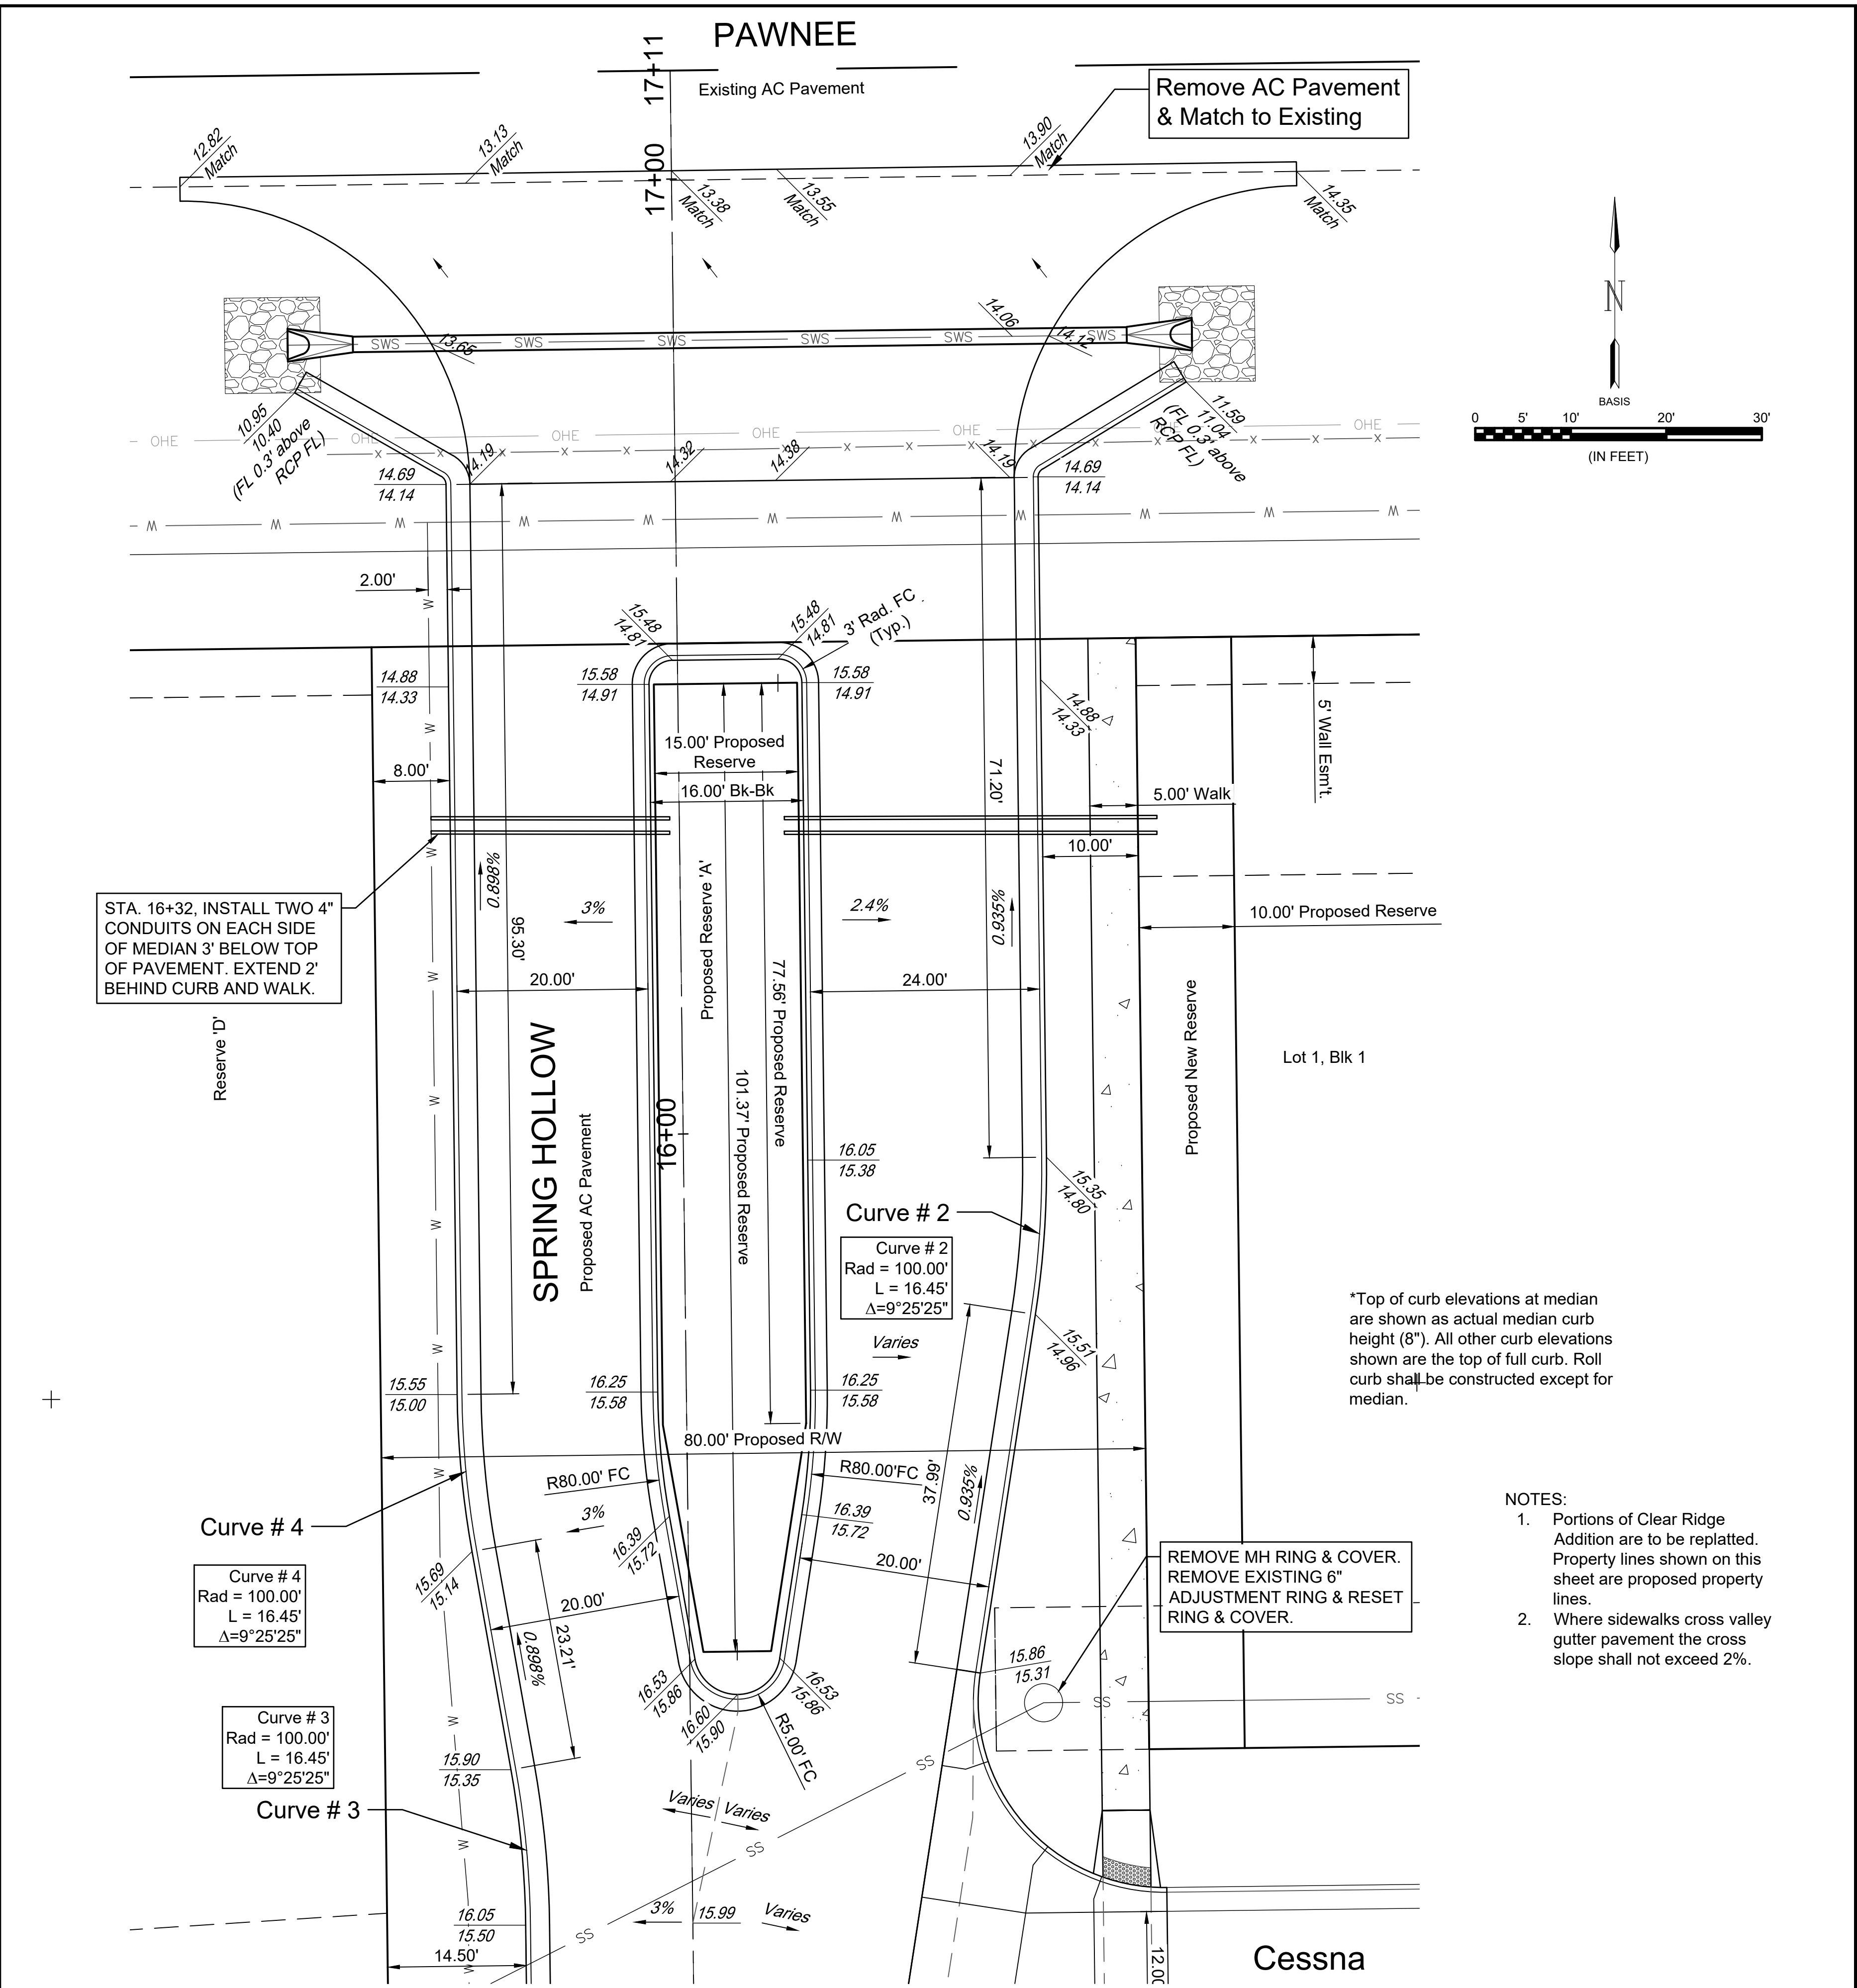
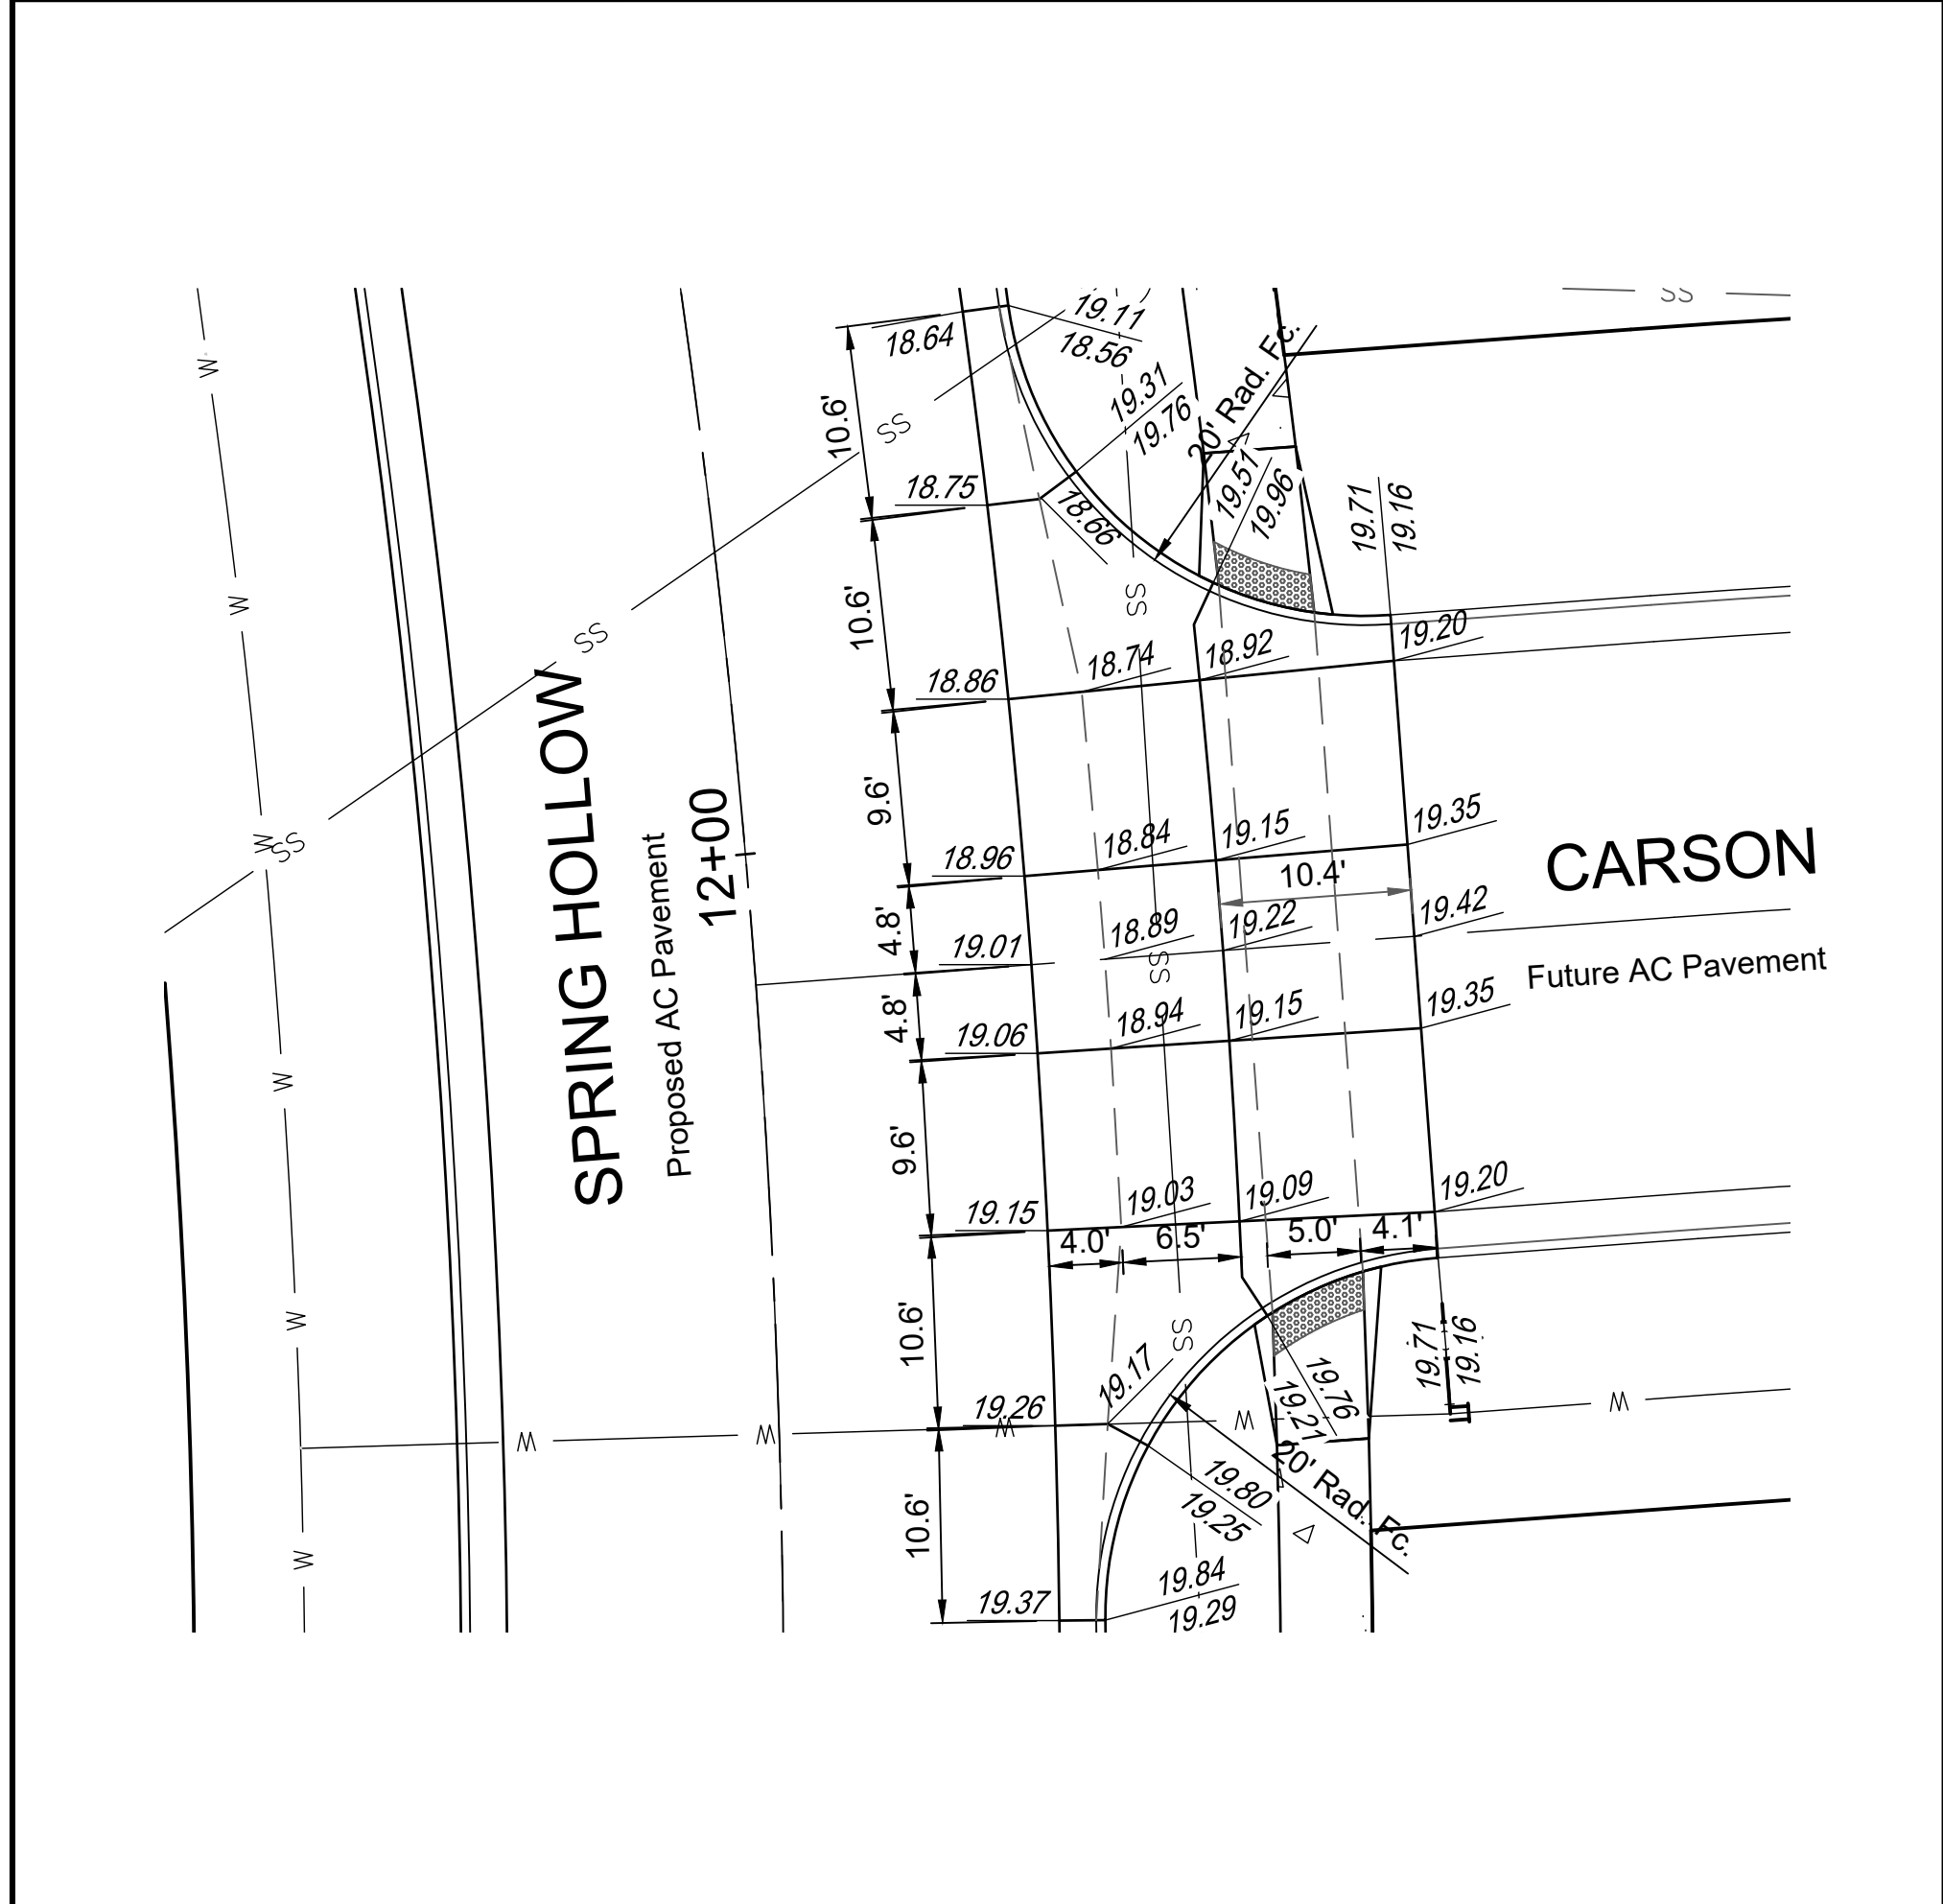


File: L:\2017\17264889 - Clear Ridge Phase 1\Drawings\C3D\Paving + Storm\11 - Intersections.dwg Last Save: 10/10/2018 5:33 PM Last saved by: MTDolechek
 Last plotted by: Dolechek, Mark T. Plot Date: 10/11/2018 9:28 AM Plotter used: None

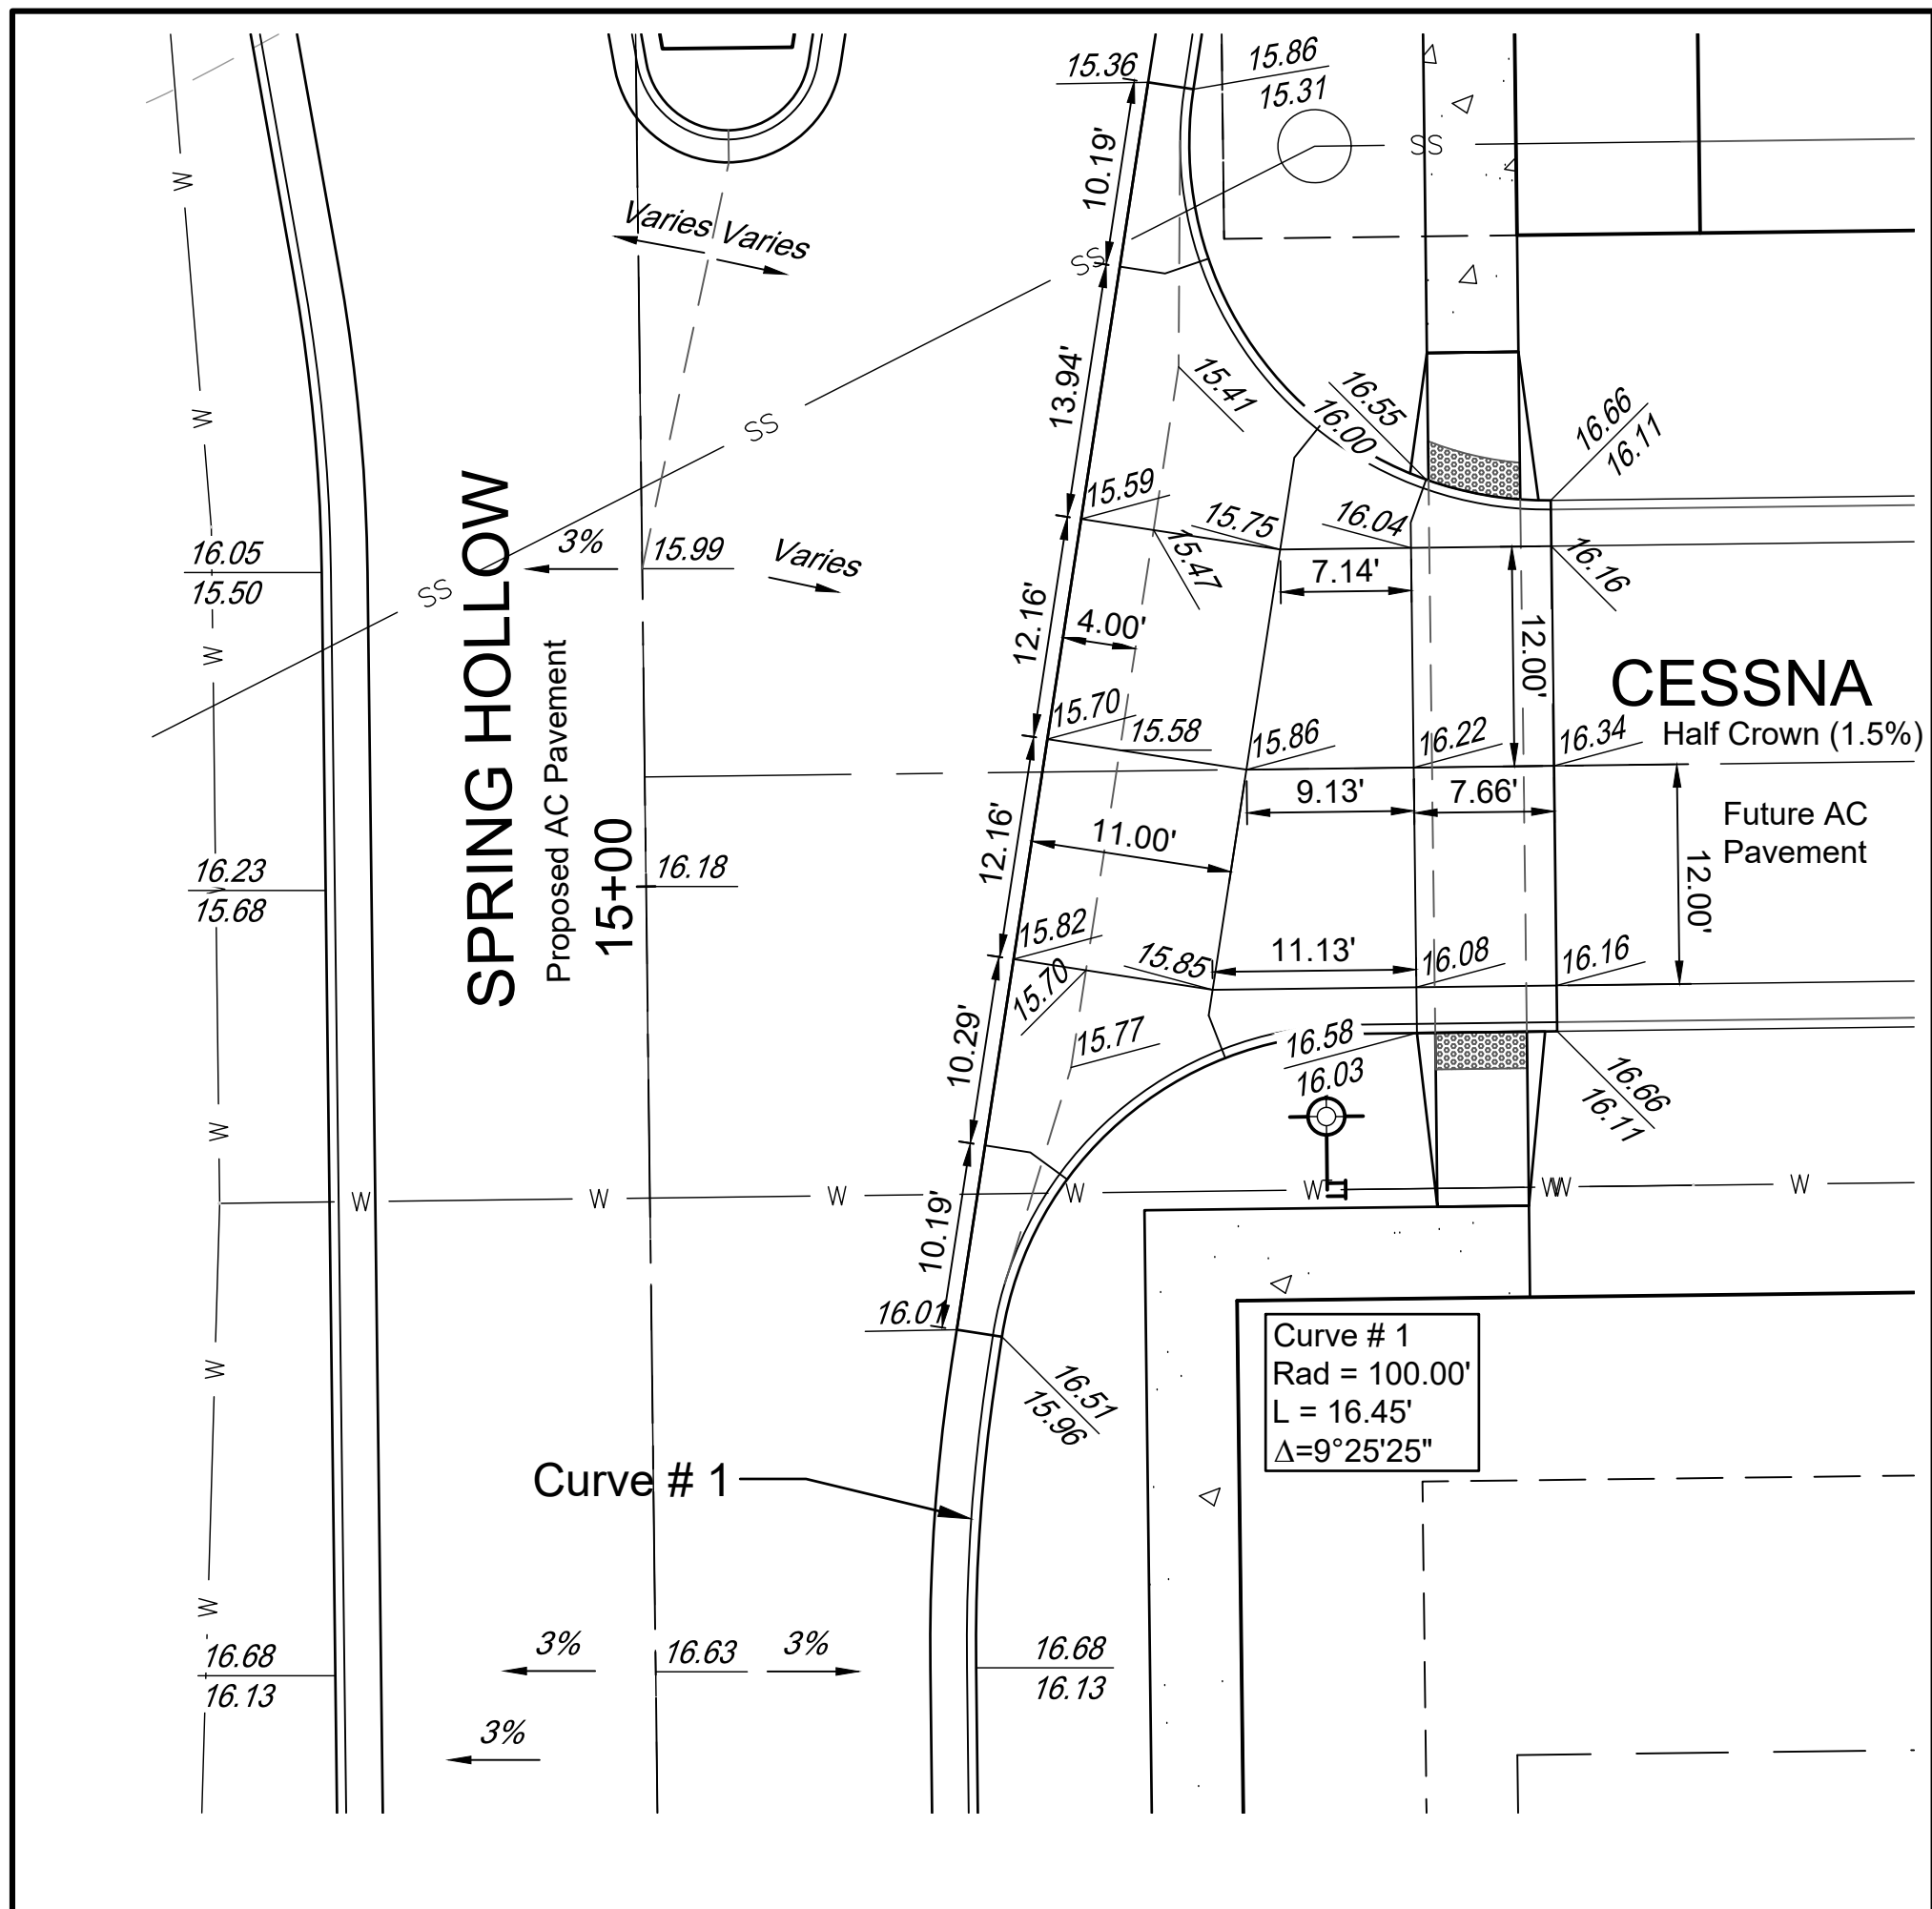

GARVER
© 2017 GARVER, LLC
THIS DOCUMENT, ALONG WITH THE IDEAS AND DESIGNS CONVEYED HEREIN, SHALL BE CONSIDERED INSTRUMENTS OF PROFESSIONAL SERVICE AND ARE PROPERTY OF GARVER, LLC. ANY USE, REPRODUCTION, OR DISTRIBUTION OF THIS DOCUMENT, ALONG WITH THE IDEAS AND DESIGN CONTAINED HEREIN, IS PROHIBITED UNLESS AUTHORIZED IN WRITING BY GARVER, LLC OR EXPLICITLY ALLOWED IN THE GOVERNING PROFESSIONAL SERVICES AGREEMENT FOR THIS WORK.

MARK T. DOLECHEK
LICENSED PROFESSIONAL ENGINEER
KANSAS
25299
Digitally Signed 10/11/2018

BY	MTD
DESCRIPTION	Widened median
DATE	8-14-18
REV.	1

CITY OF WICHITA
WICHITA, KS

CLEAR RIDGE ADDITION,
PHASE 1

Intersections

JOB NO.: 17264889
DATE: OCT 2018
DESIGNED BY: MTD
DRAWN BY: MTD/CDJ

BAR IS ONE INCH ON ORIGINAL DRAWING
0 1" IF NOT ONE INCH ON THIS SHEET, ADJUST SCALES ACCORDINGLY.

DRAWING NUMBER

SHEET NUMBER **11** OF **25**