



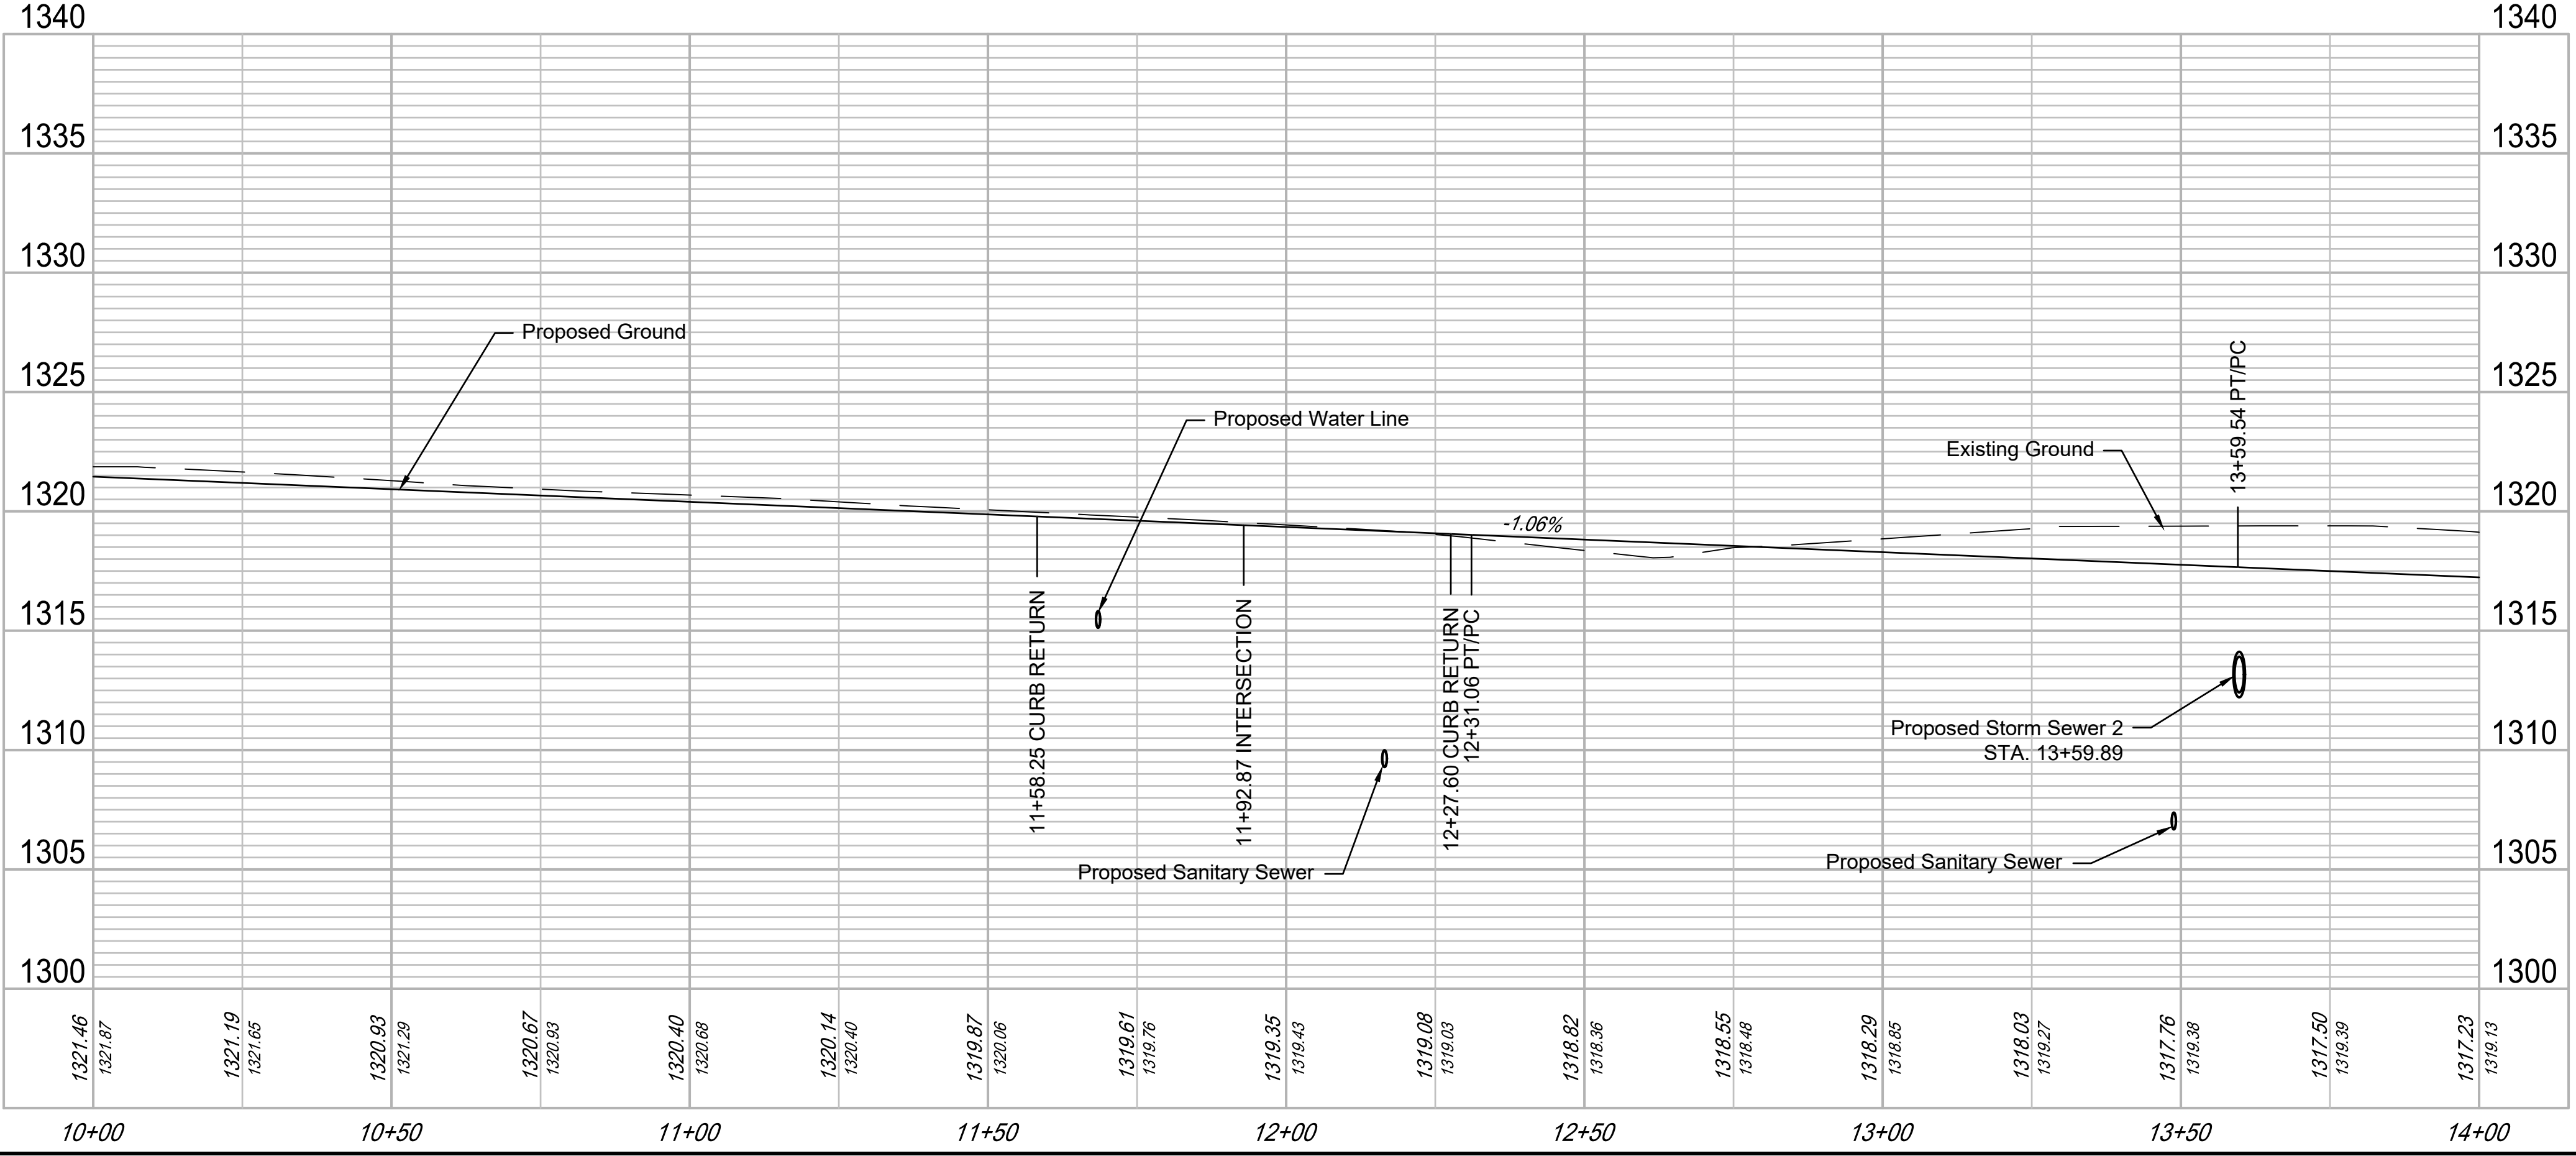

© 2017 GARVER, LLC
 THIS DOCUMENT, ALONG WITH THE IDEAS AND DESIGNS CONVEYED HEREIN, SHALL BE CONSIDERED INSTRUMENTS OF PROFESSIONAL SERVICE AND ARE PROPERTY OF GARVER, LLC. ANY USE, REPRODUCTION, OR DISTRIBUTION OF THIS DOCUMENT, ALONG WITH THE IDEAS AND DESIGN CONTAINED HEREIN, IS PROHIBITED UNLESS AUTHORIZED IN WRITING BY GARVER, LLC OR EXPLICITLY ALLOWED IN THE GOVERNING PROFESSIONAL SERVICES AGREEMENT FOR THIS WORK.

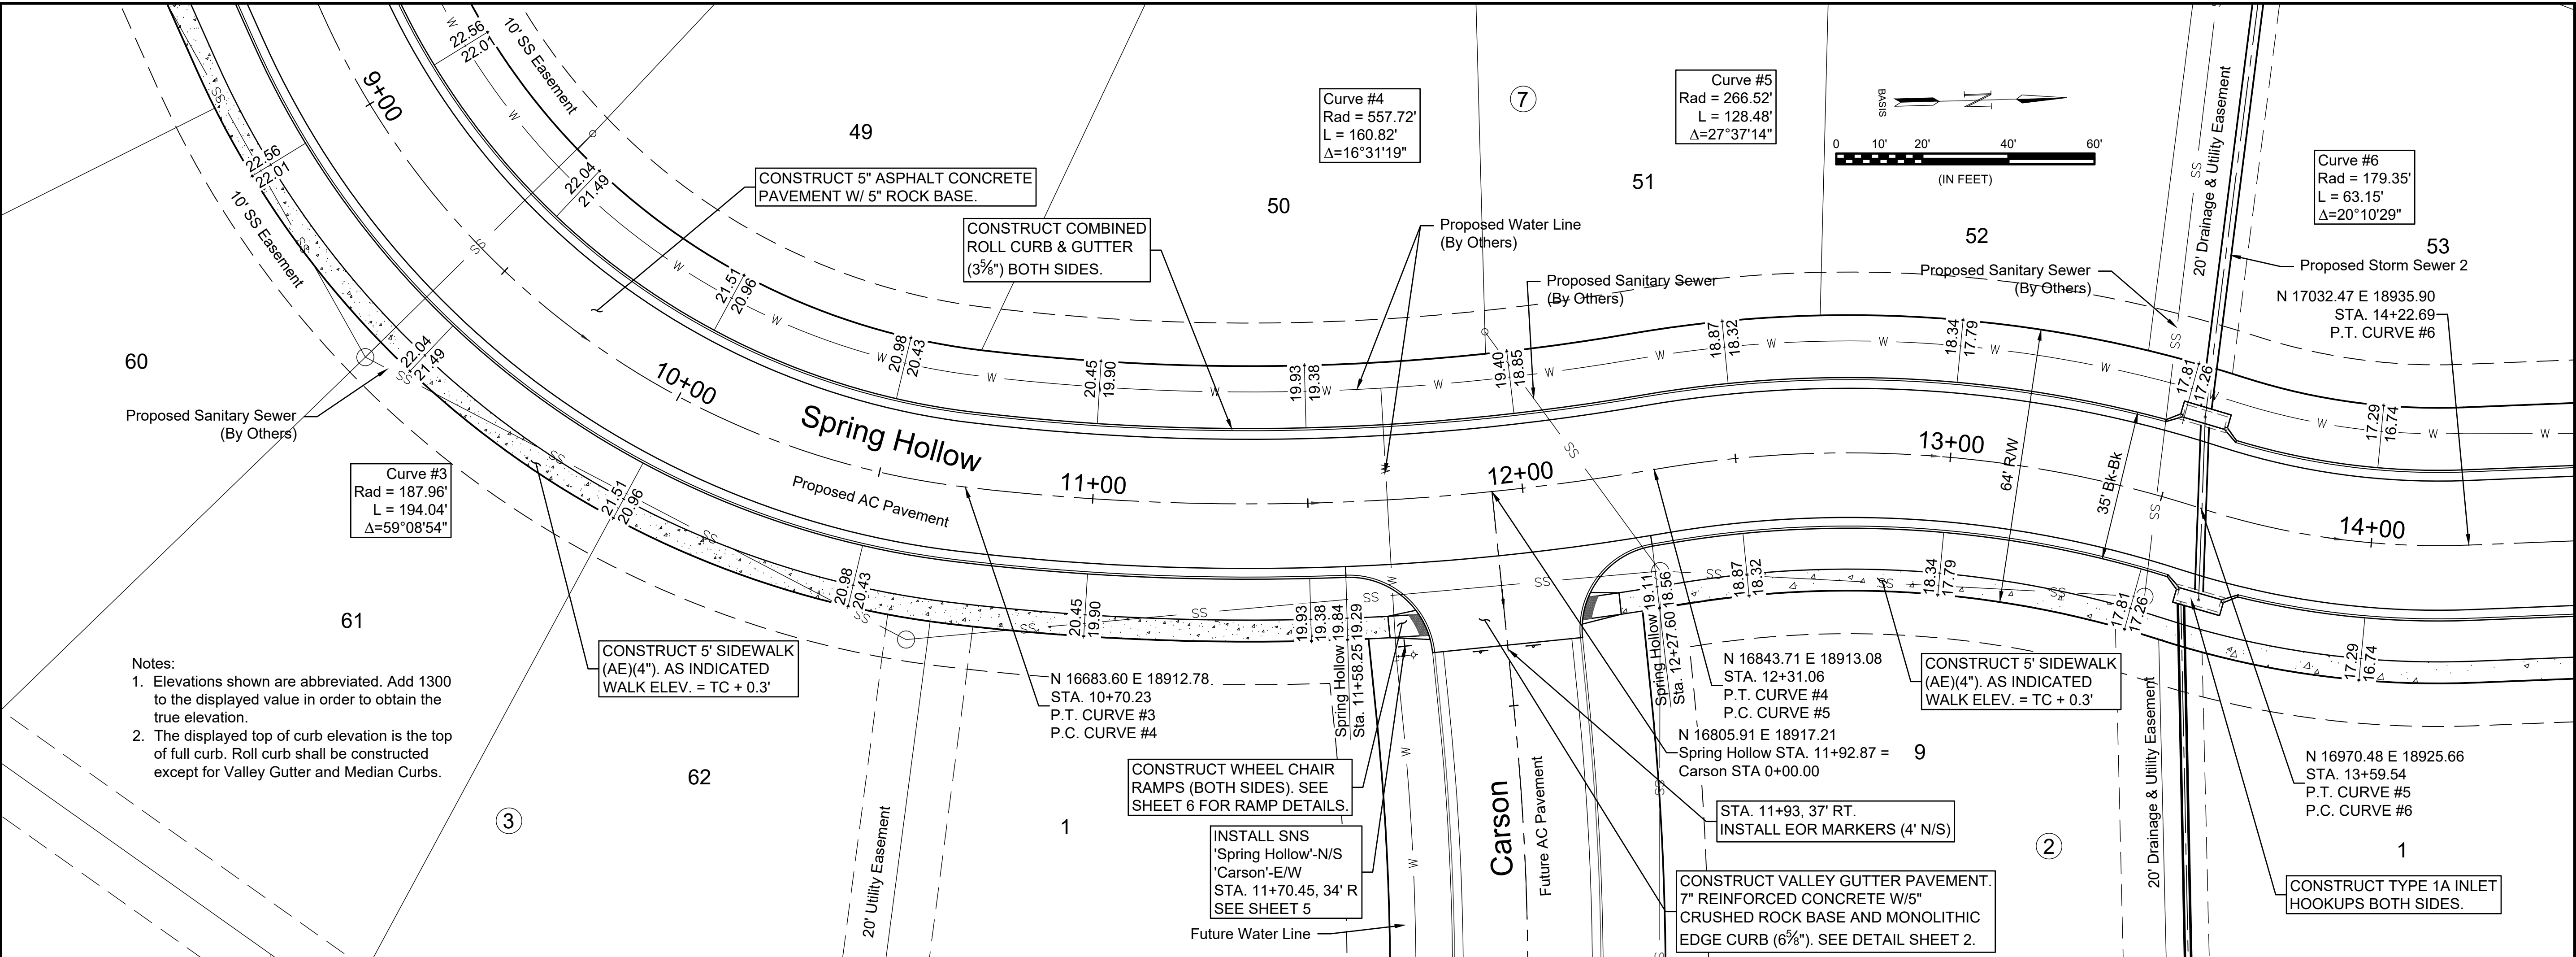

Digitally Signed 10/11/2018



File: L:\2017\17264889 - Clear Ridge Phase 1\Drawings\C3D\Paving + Storm09 - Spring Hollow.dwg Last Save: 10/8/2018 3:32 PM Last saved by: DRSLandrich
 Last plotted by: Dolechek, Mark T. Plot Style: ---- Plot Scale: 1:2.565 Plot Date: 10/11/2018 9:27 AM Plotter used: None

REV.	DATE	DESCRIPTION	BY

CITY OF WICHITA
 WICHITA, KS

CLEAR RIDGE ADDITION,
 PHASE 1

Spring Hollow

JOB NO.: 17264889
 DATE: OCT 2018
 DESIGNED BY: MTD
 DRAWN BY: MTD/CDJ

BAR IS ONE INCH ON ORIGINAL DRAWING
 0 1" IF NOT ONE INCH ON THIS SHEET, ADJUST SCALES ACCORDINGLY.

DRAWING NUMBER

SHEET NUMBER **9** OF **25**