



WATER VALVE BOX ELEVATIONS			
STREET	STATION	OFFSET	PROPOSED ELEVATION
GLENGATE CIR.	@ Sta. 22+53.66	22.0' Lt.	1377.1

SCALE: 1"=20'

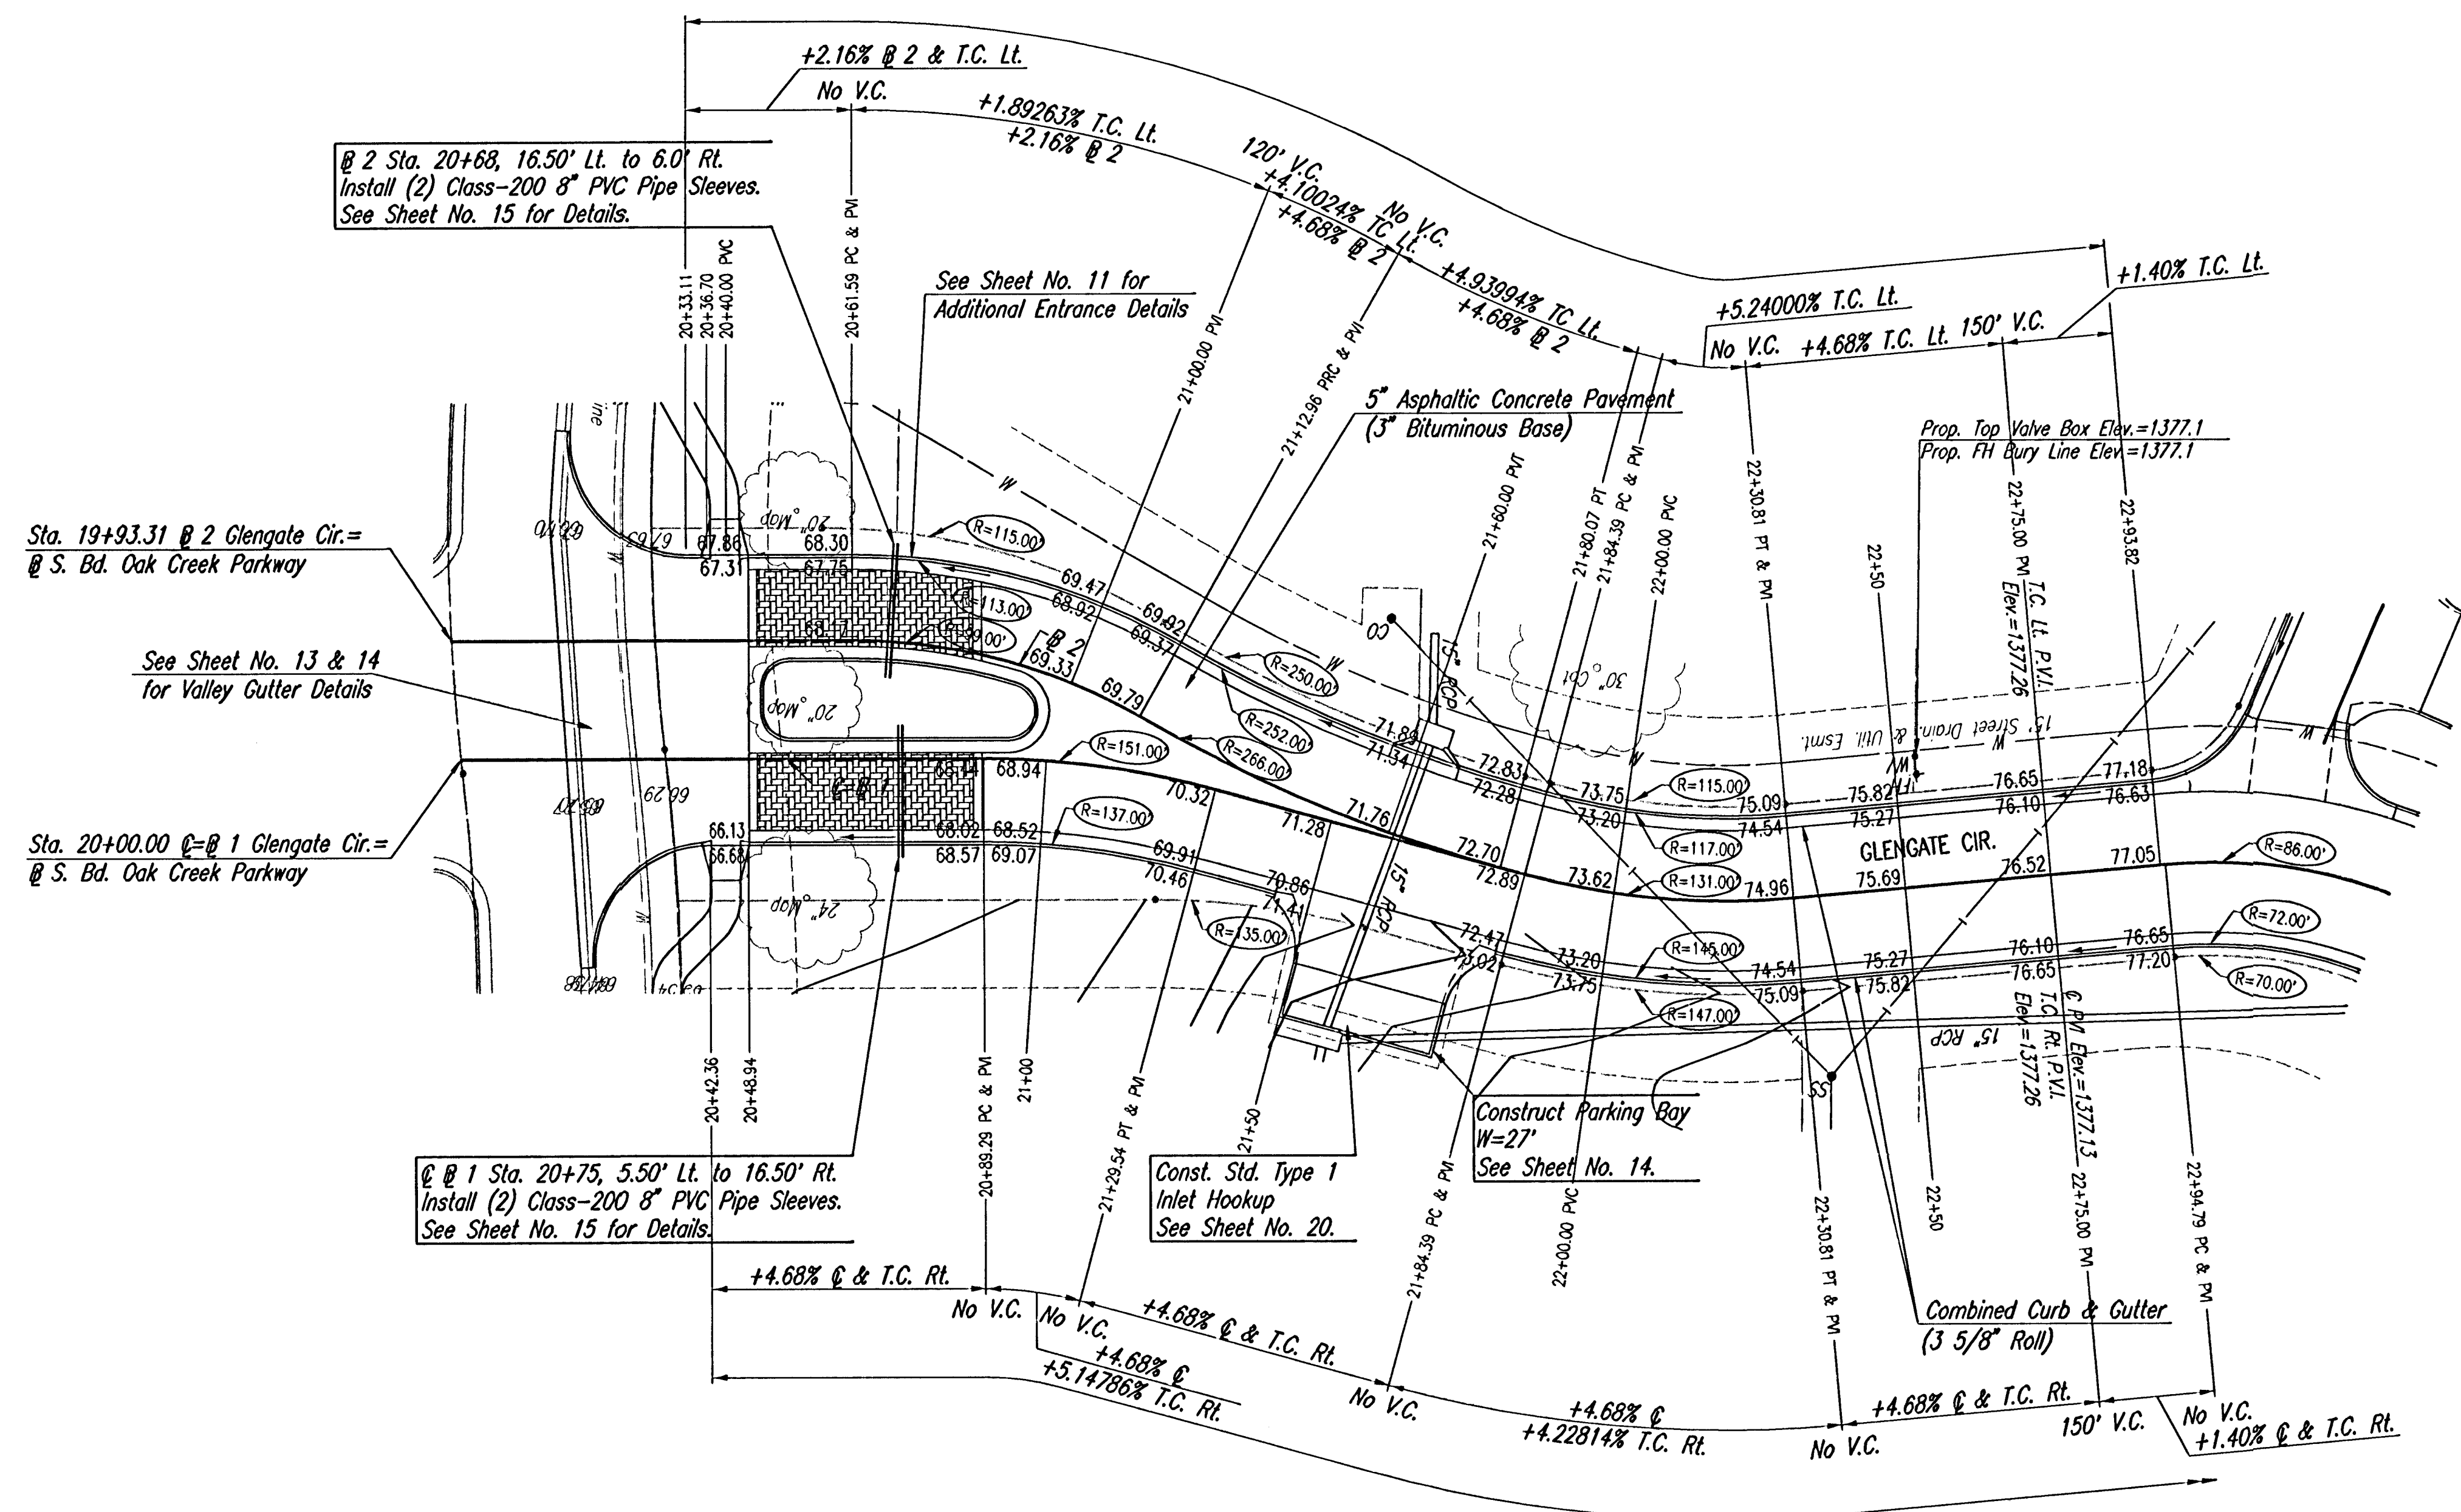

NOTE: THIS STREET TO BE CONSTRUCTED WITH
ROLL-TYPE CURB. TOP OF CURB ELEVATIONS
GIVEN ARE FOR FULL HEIGHT CURB.

Sheet 10 of 24 - 2006 6:37:00 AM by BJS
P: S:\1200-31-2006-11-27-01.dwg by BJS
C:\2006\06572\000\06572-000-C-ST020-23

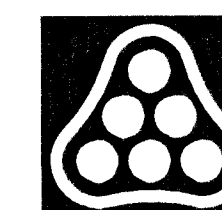

No.	Revision	By	Date
	OAK CREEK 3RD		
GLENGATE CIRCLE STA. 20+00 TO STA. 22+94.79			
Professional Engineering Consultants, P.A. 303 S. TOPEKA • WICHITA, KANSAS 67202 316-262-2691 • FAX 316-262-3003			
Designed by	BDB, BMM	Job No.	35-06572-000
Drawn by	BJS, TAT	Date	February 2006
		Sheet	8 of 45