

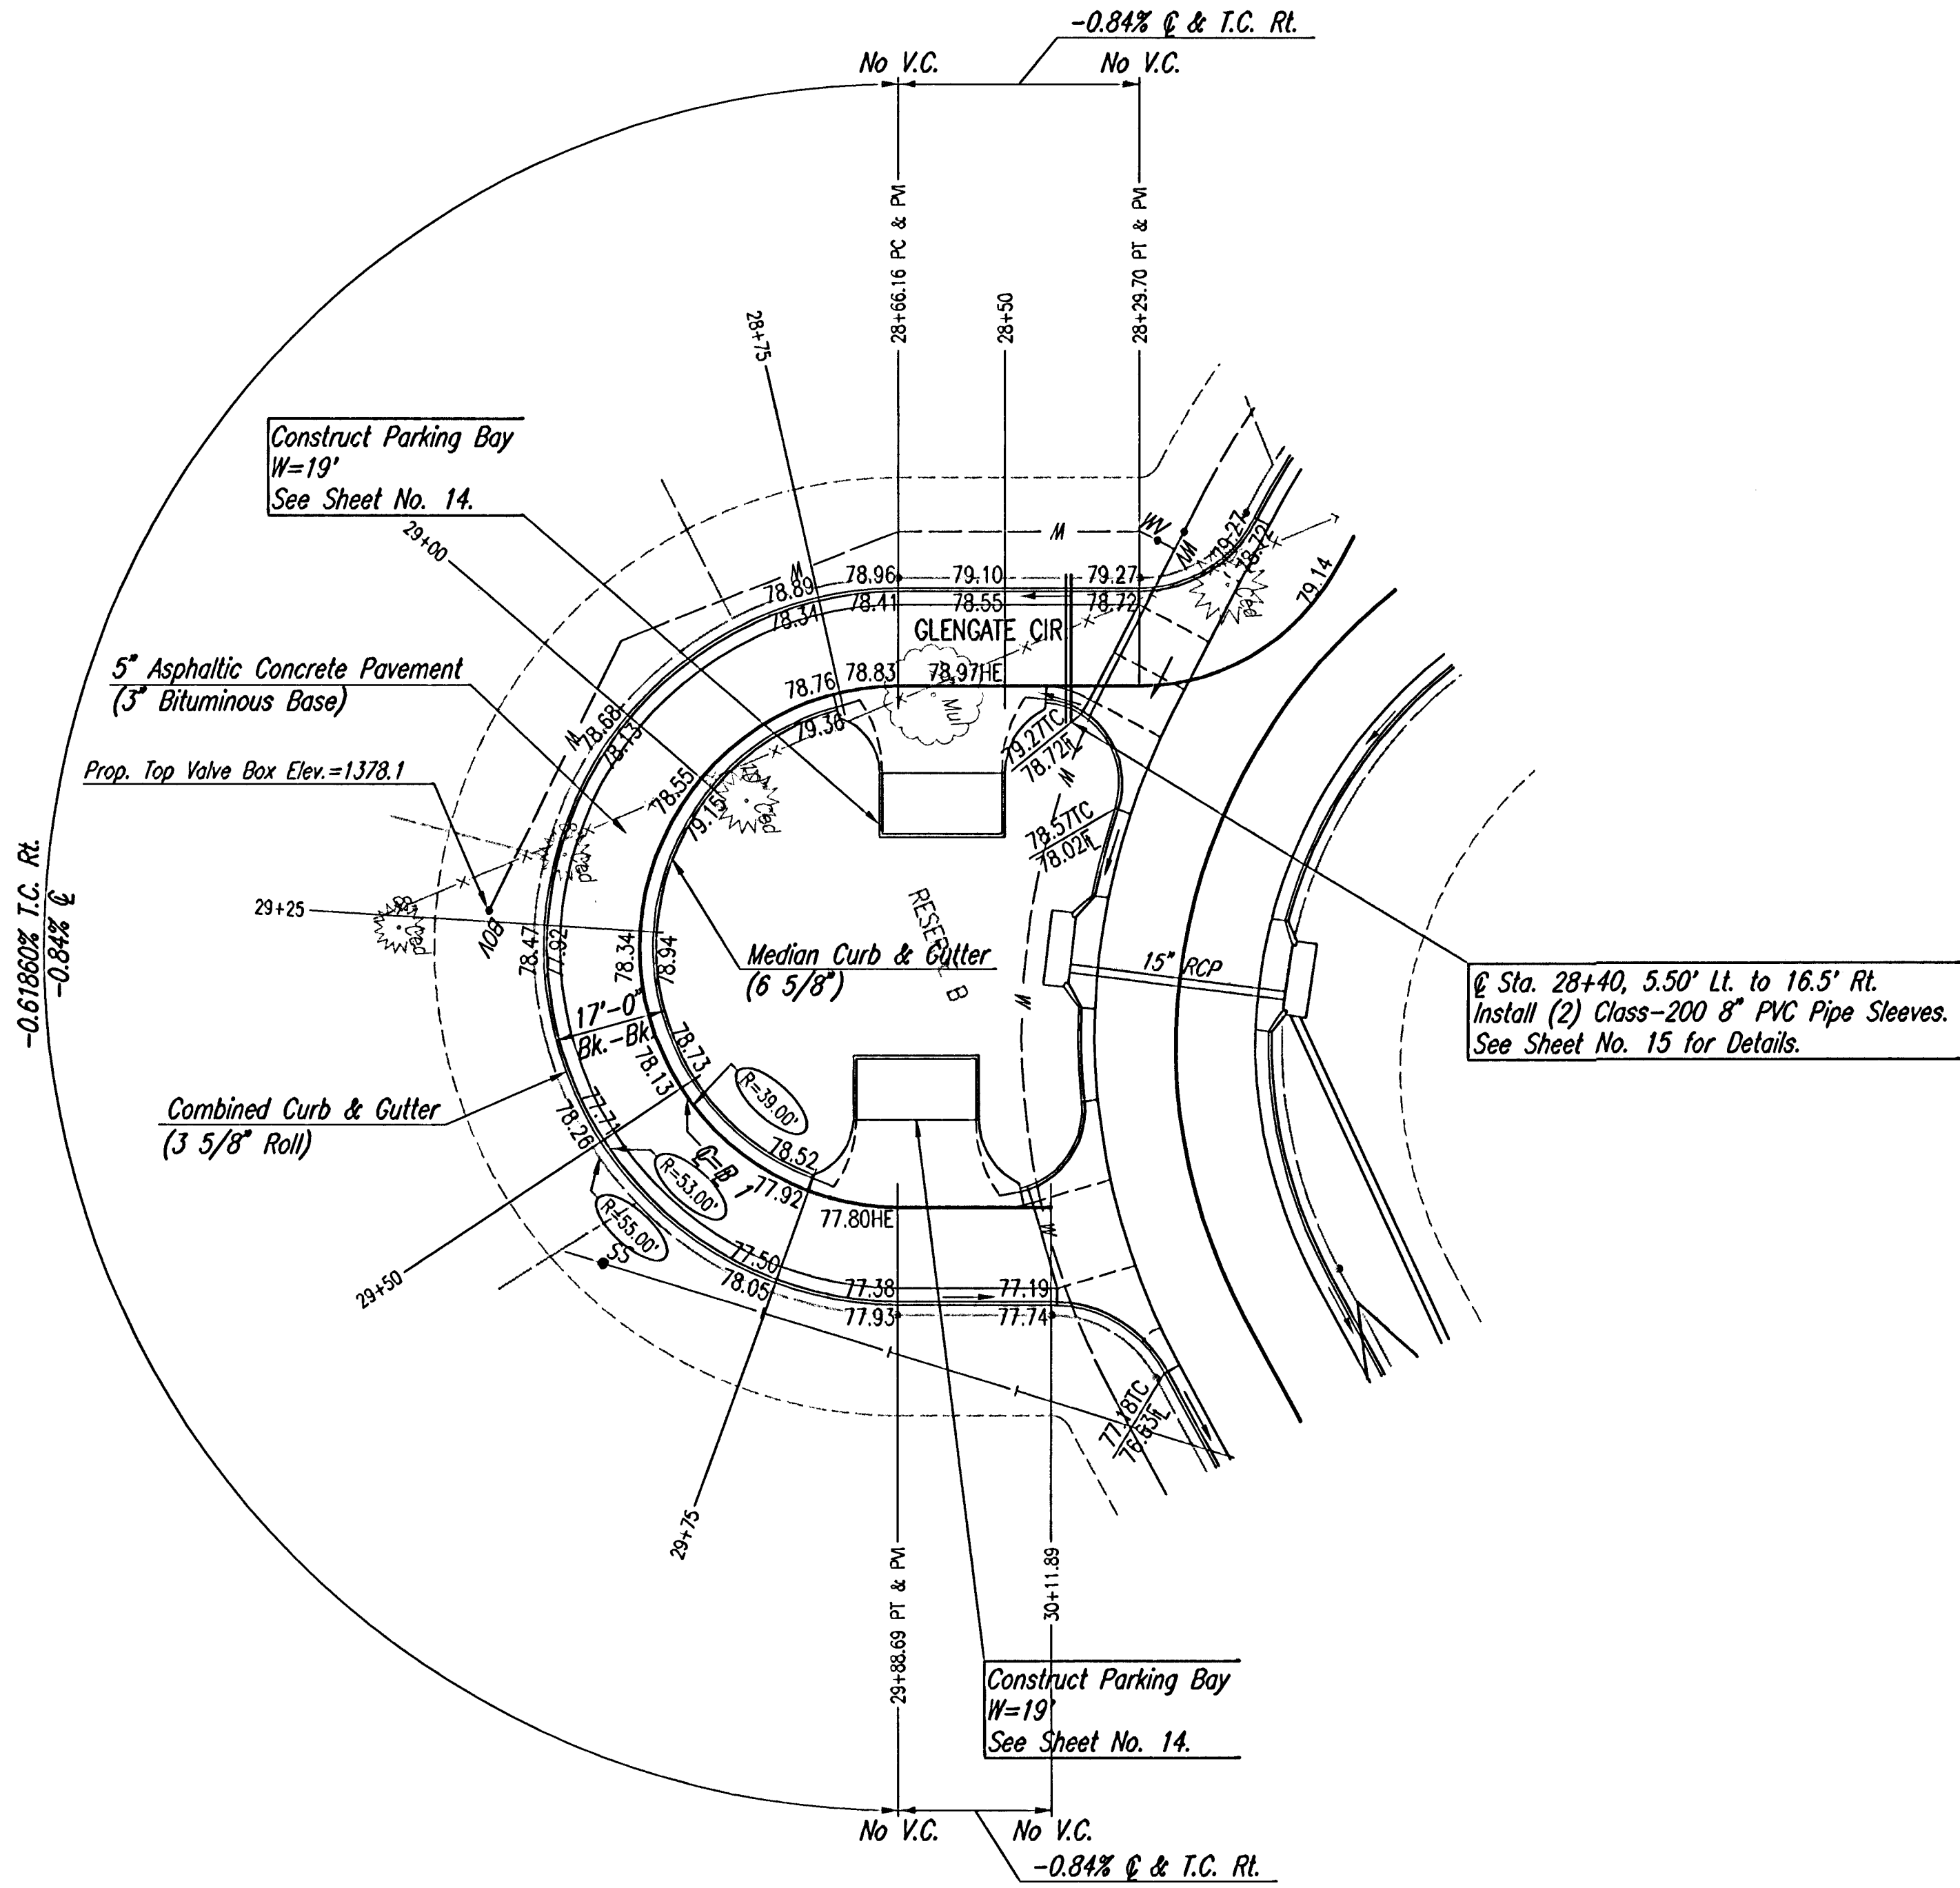


| WATER VALVE BOX ELEVATIONS |                 |           |                    |
|----------------------------|-----------------|-----------|--------------------|
| STREET                     | STATION         | OFFSET    | PROPOSED ELEVATION |
| GLENGATE CIR               | ℄ Sta. 29+24.00 | 23.0' Rt. | 1378.1             |

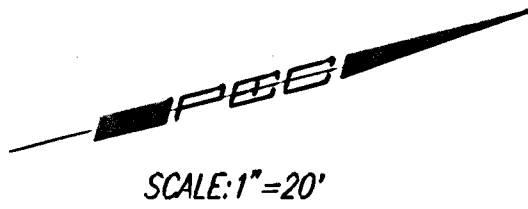

NOTE: THIS STREET TO BE CONSTRUCTED WITH ROLL-TYPE CURB. TOP OF CURB ELEVATIONS GIVEN ARE FOR FULL HEIGHT CURB.

Sheet 10 of 45  
Rev. 10-24-2006 9:37:40 AM by BJS  
Rev. 10-24-2006 1:20:31 PM by BJS  
CA 120061066721000106672-000-C-ST028-10

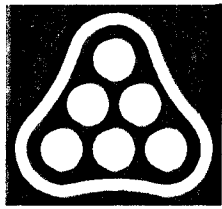

|   |               |         |                |
|---|---------------|---------|----------------|
| No.   | Revision      | By      | Date           |
|   | OAK CREEK 3RD |         |                |
| GLENGATE CIRCLE<br>STA. 22+94.79 TO STA. 27+92.58                                                                      |               |         |                |
| Professional Engineering Consultants, P.A.<br>303 S. TOPEKA • WICHITA, KANSAS 67202<br>316-262-2691 • FAX 316-262-3003 |               |         |                |
| Designed by   | BDB, BMM      | Job No. | 35-06572-000   |
| Drawn by   | BJS, TAT      | Date    | February 2006  |
|   |               |         | Sheet 10 of 45 |