

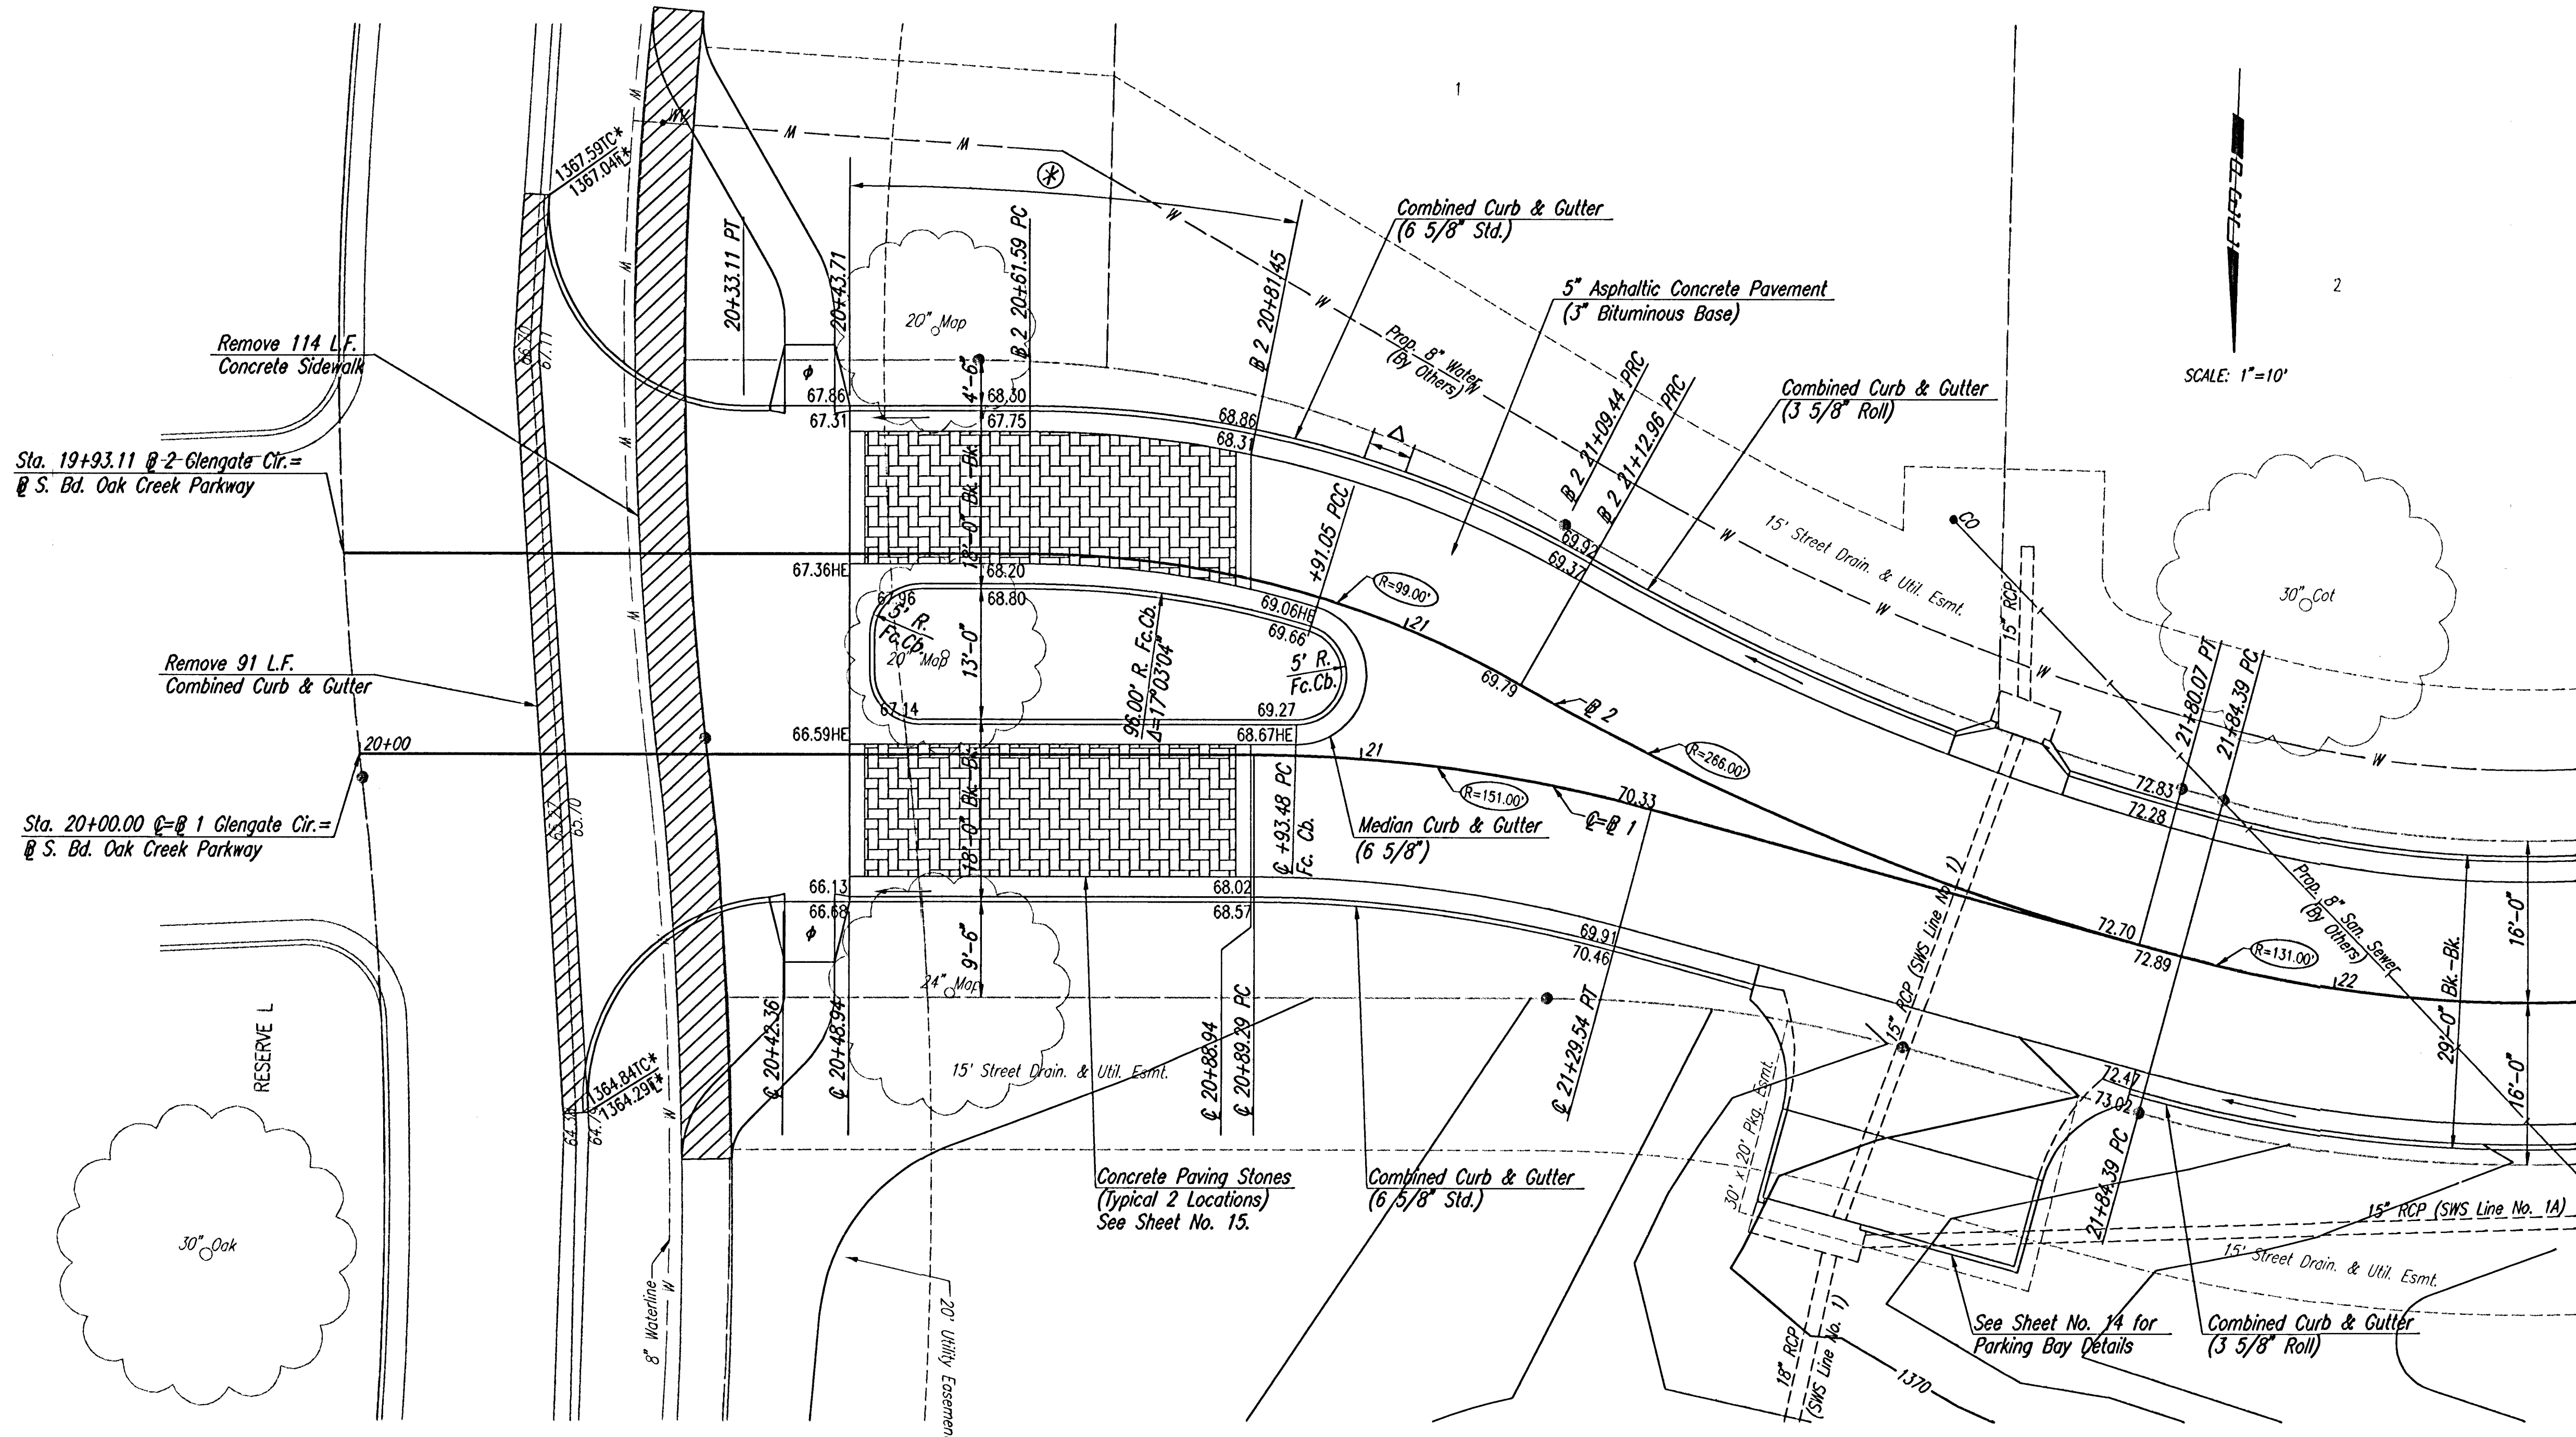
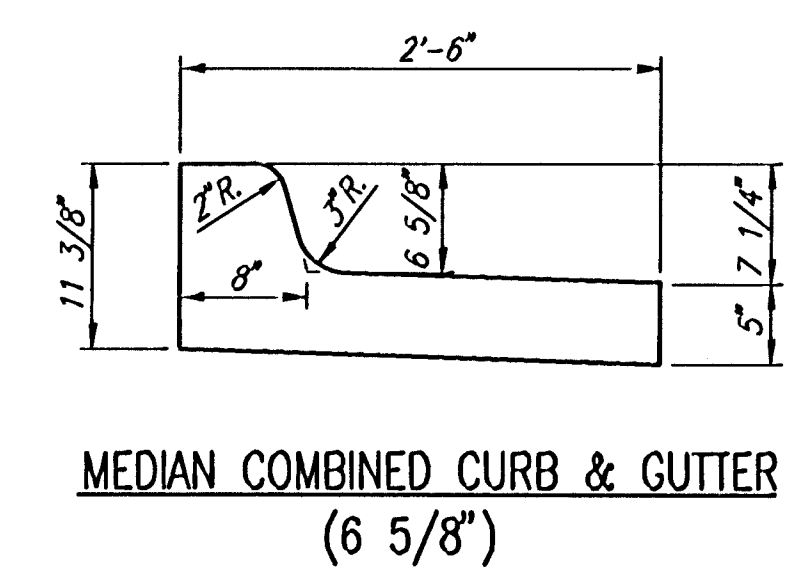


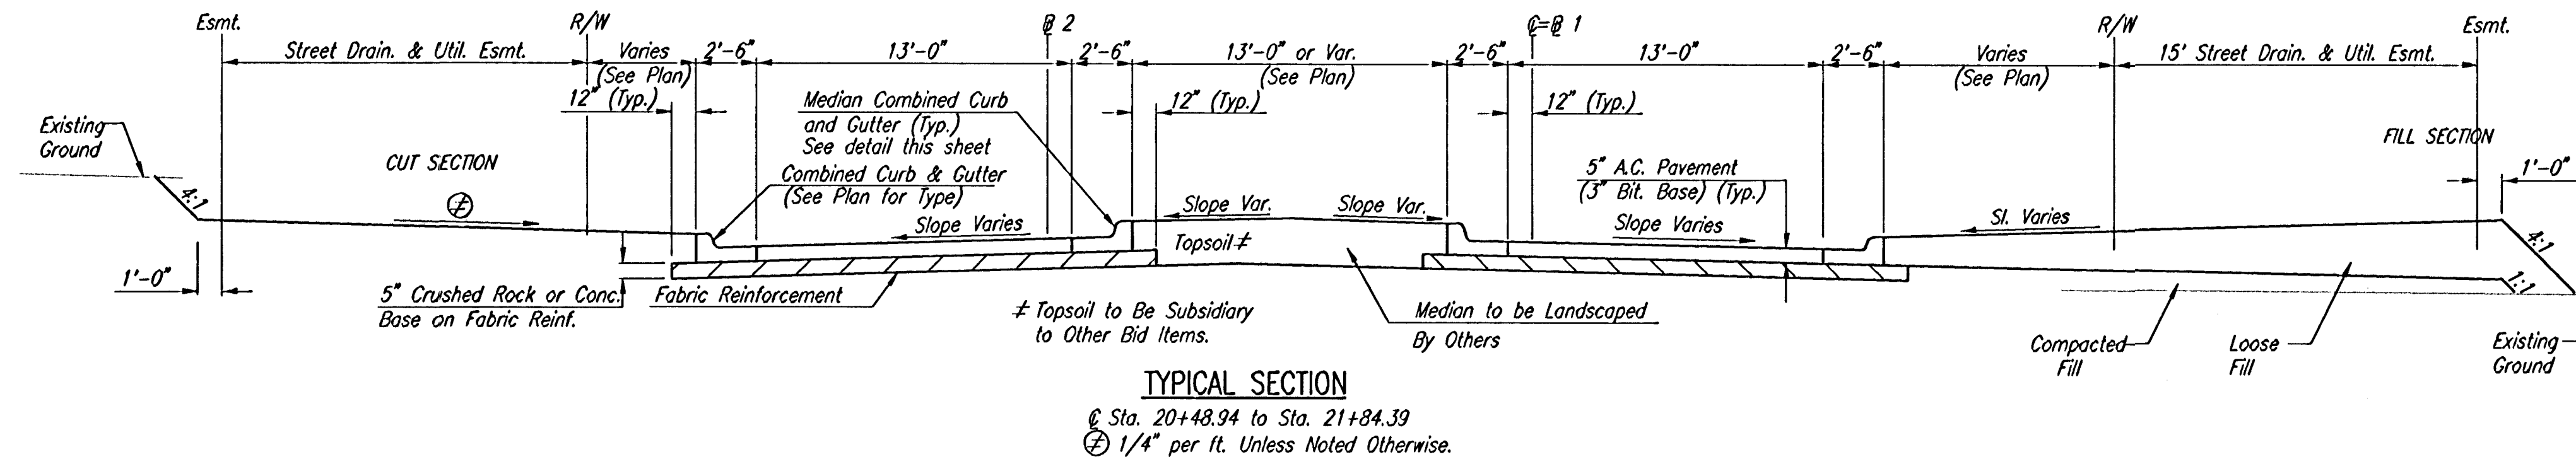

- △ 3' Transition from Combined Curb & Gutter (6 5/8" Std.) To Combined Curb & Gutter (3 5/8" Roll)
- ⊕ Transition From No Crown to Full Crown

* Match Existing
 ♦ Construct Std. Wheelchair Ramp

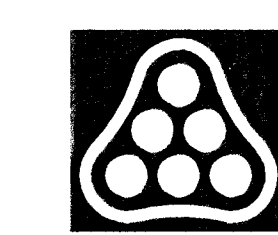

No.	Revision	By	Date
OAK CREEK 3RD			
ENTRANCE DETAILS			
Professional Engineering Consultants, P.A. 303 S. TOPEKA • WICHITA, KANSAS 67202 316-262-2691 • FAX 316-262-3003			
Designed by	BDB, BMM	Job No.	35-06572-000
Drawn by	BJS, TAT	Date	February 2006
			Sheet 11 of 45

Saved 10-24-2006 9:36:03 AM by BMM
 P:\S\35-06572-000\35-06572-000-11.dwg
 Q:\2006\06572-000\06572-000-C-ENTRANCE.DWG