


PLAN	CHECKED	BY	DATE
	CHECKED		

PROFILE		BY	DATE
	CHECKED		
	CHECKED		

Saved 10-23-2006 5:57:24 PM by BMM
 Plot Scale 1:20 10-31-2006 12:31:00 PM by BJS
 Q:\2006\06572\000\06572-000-C-SWSLINE1A

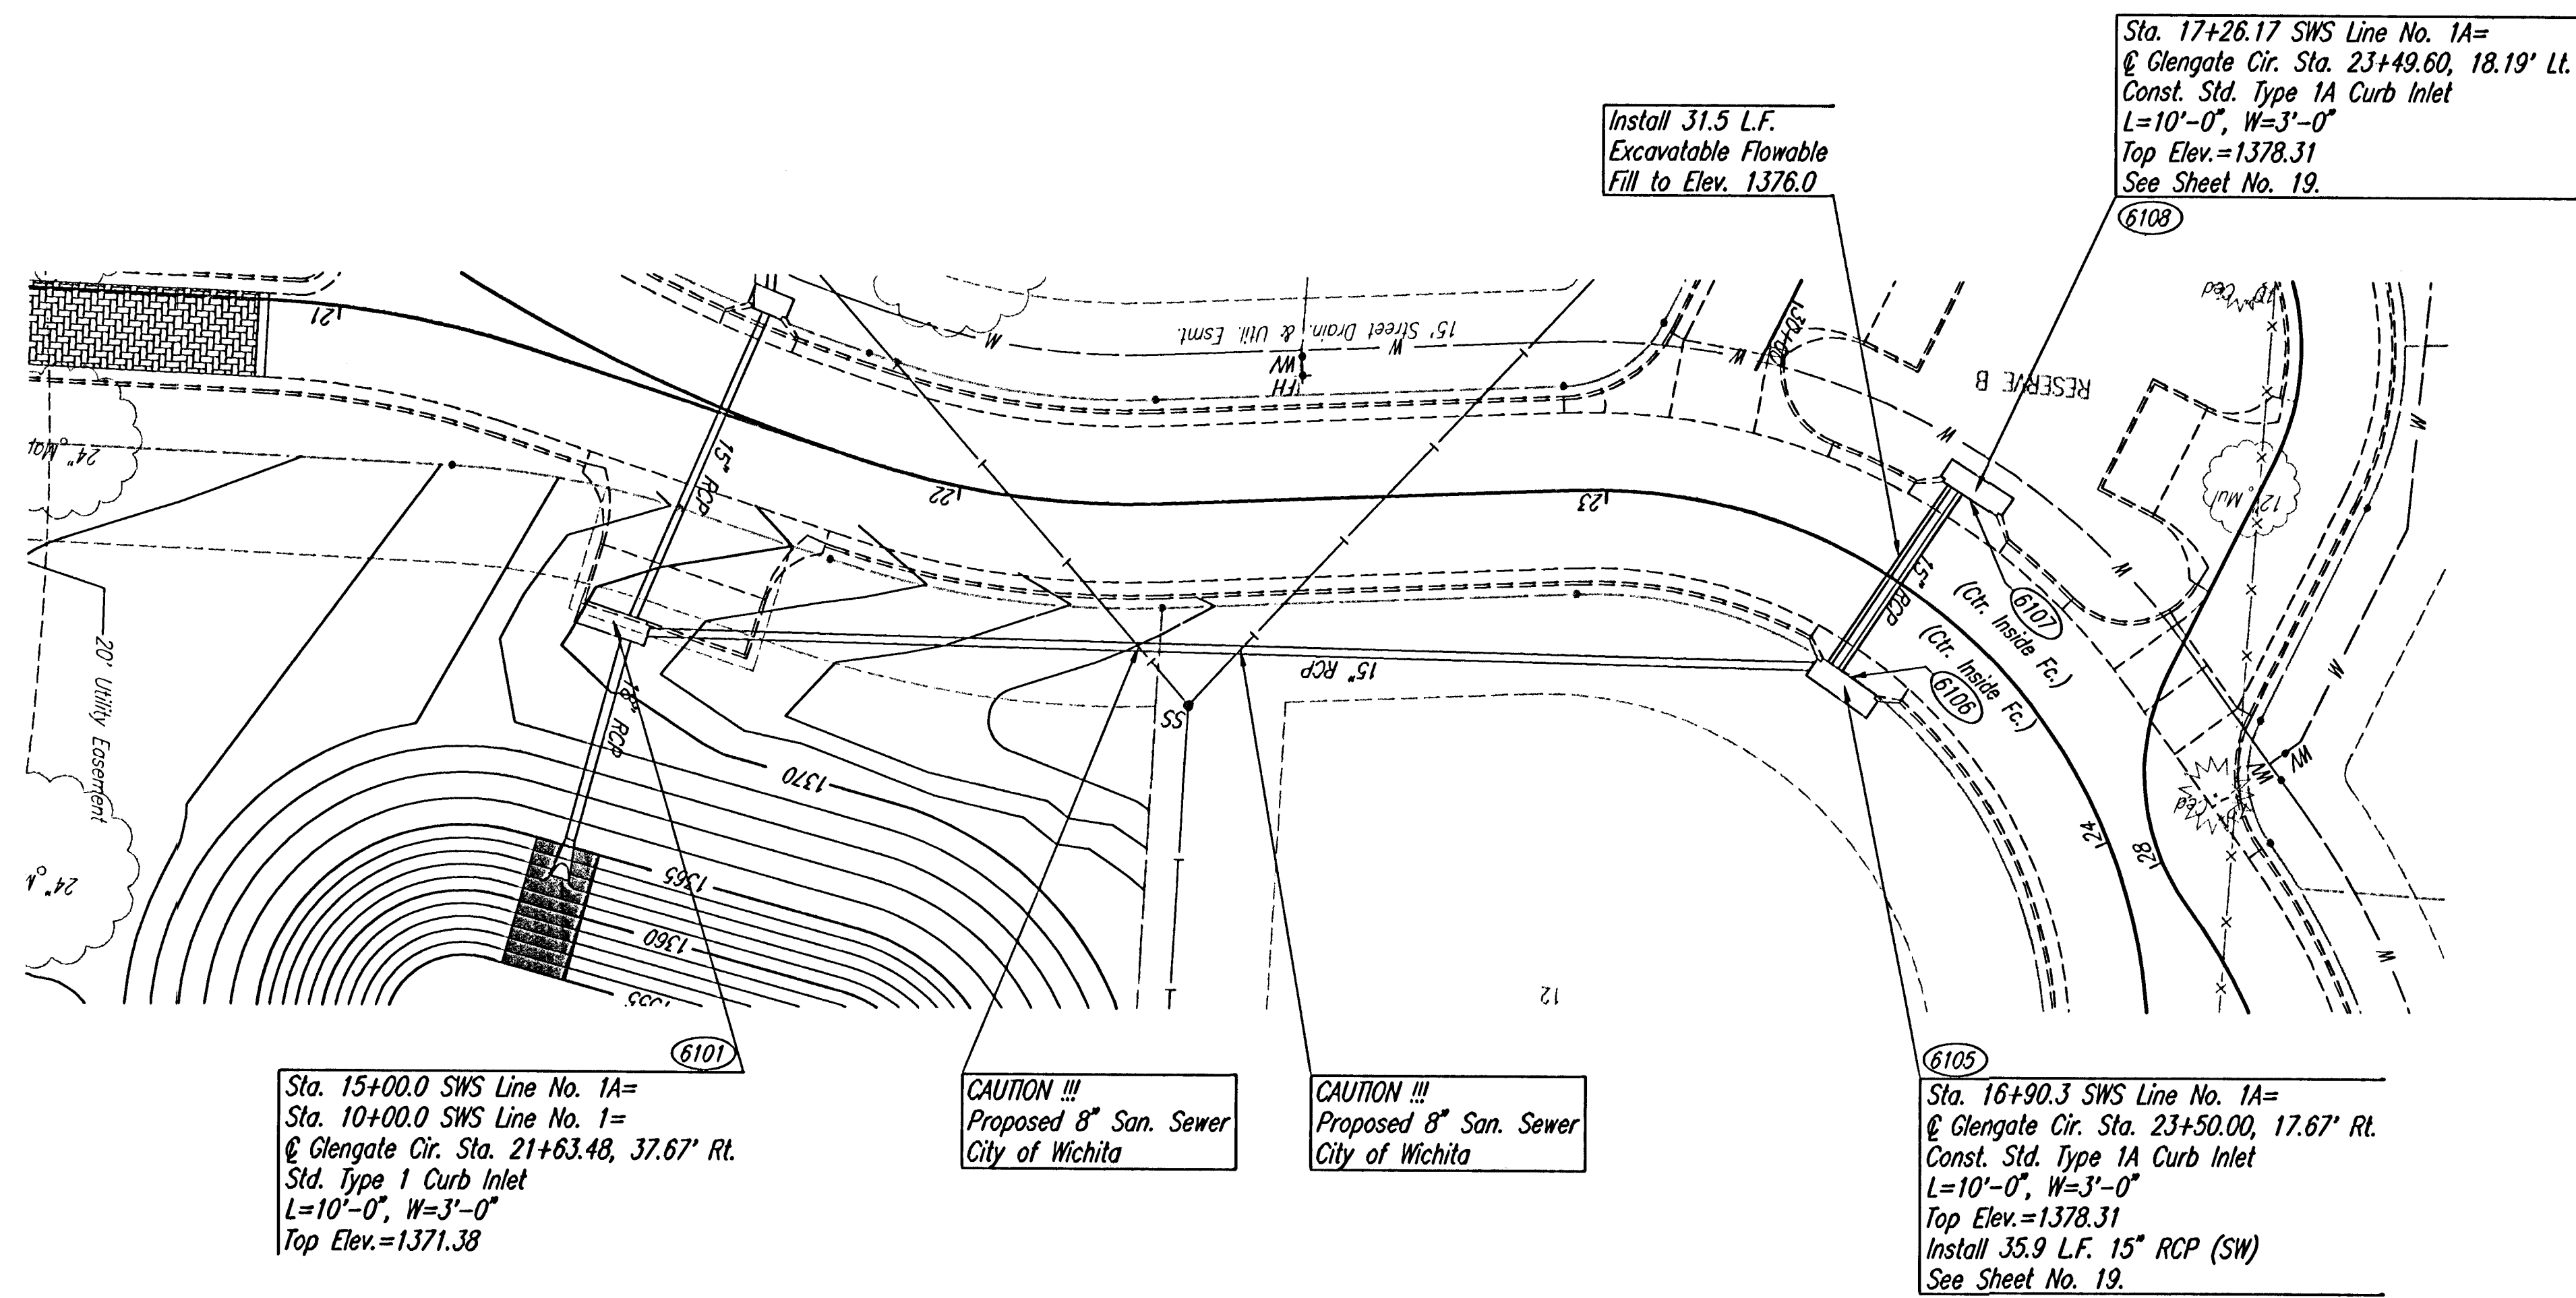

COORDINATE LIST		
POINT	NORTH	EAST
6101	386,278.3490	2,373,025.3299
6105	386,270.7047	2,372,835.1729
6106	386,269.3908	2,372,834.4490
6107	386,240.6098	2,372,818.5916
6108	386,239.2959	2,372,817.8677

(6101) = COORDINATE POINT NO.
SEE SHEET NO. 2 FOR PLAT COORDINATES

