


NOTE BOOK	TEMPERATURE
NO.	AREAS
	CHECKED

Saved: 10-24-2006 7:57:12 AM by BMM
 01/2006 0657210001X-5500 Area Template: circle004

PROJECT NO.	YEAR	SHEET NO.	TOTAL SHEETS
35-06572-000	2006	35	45

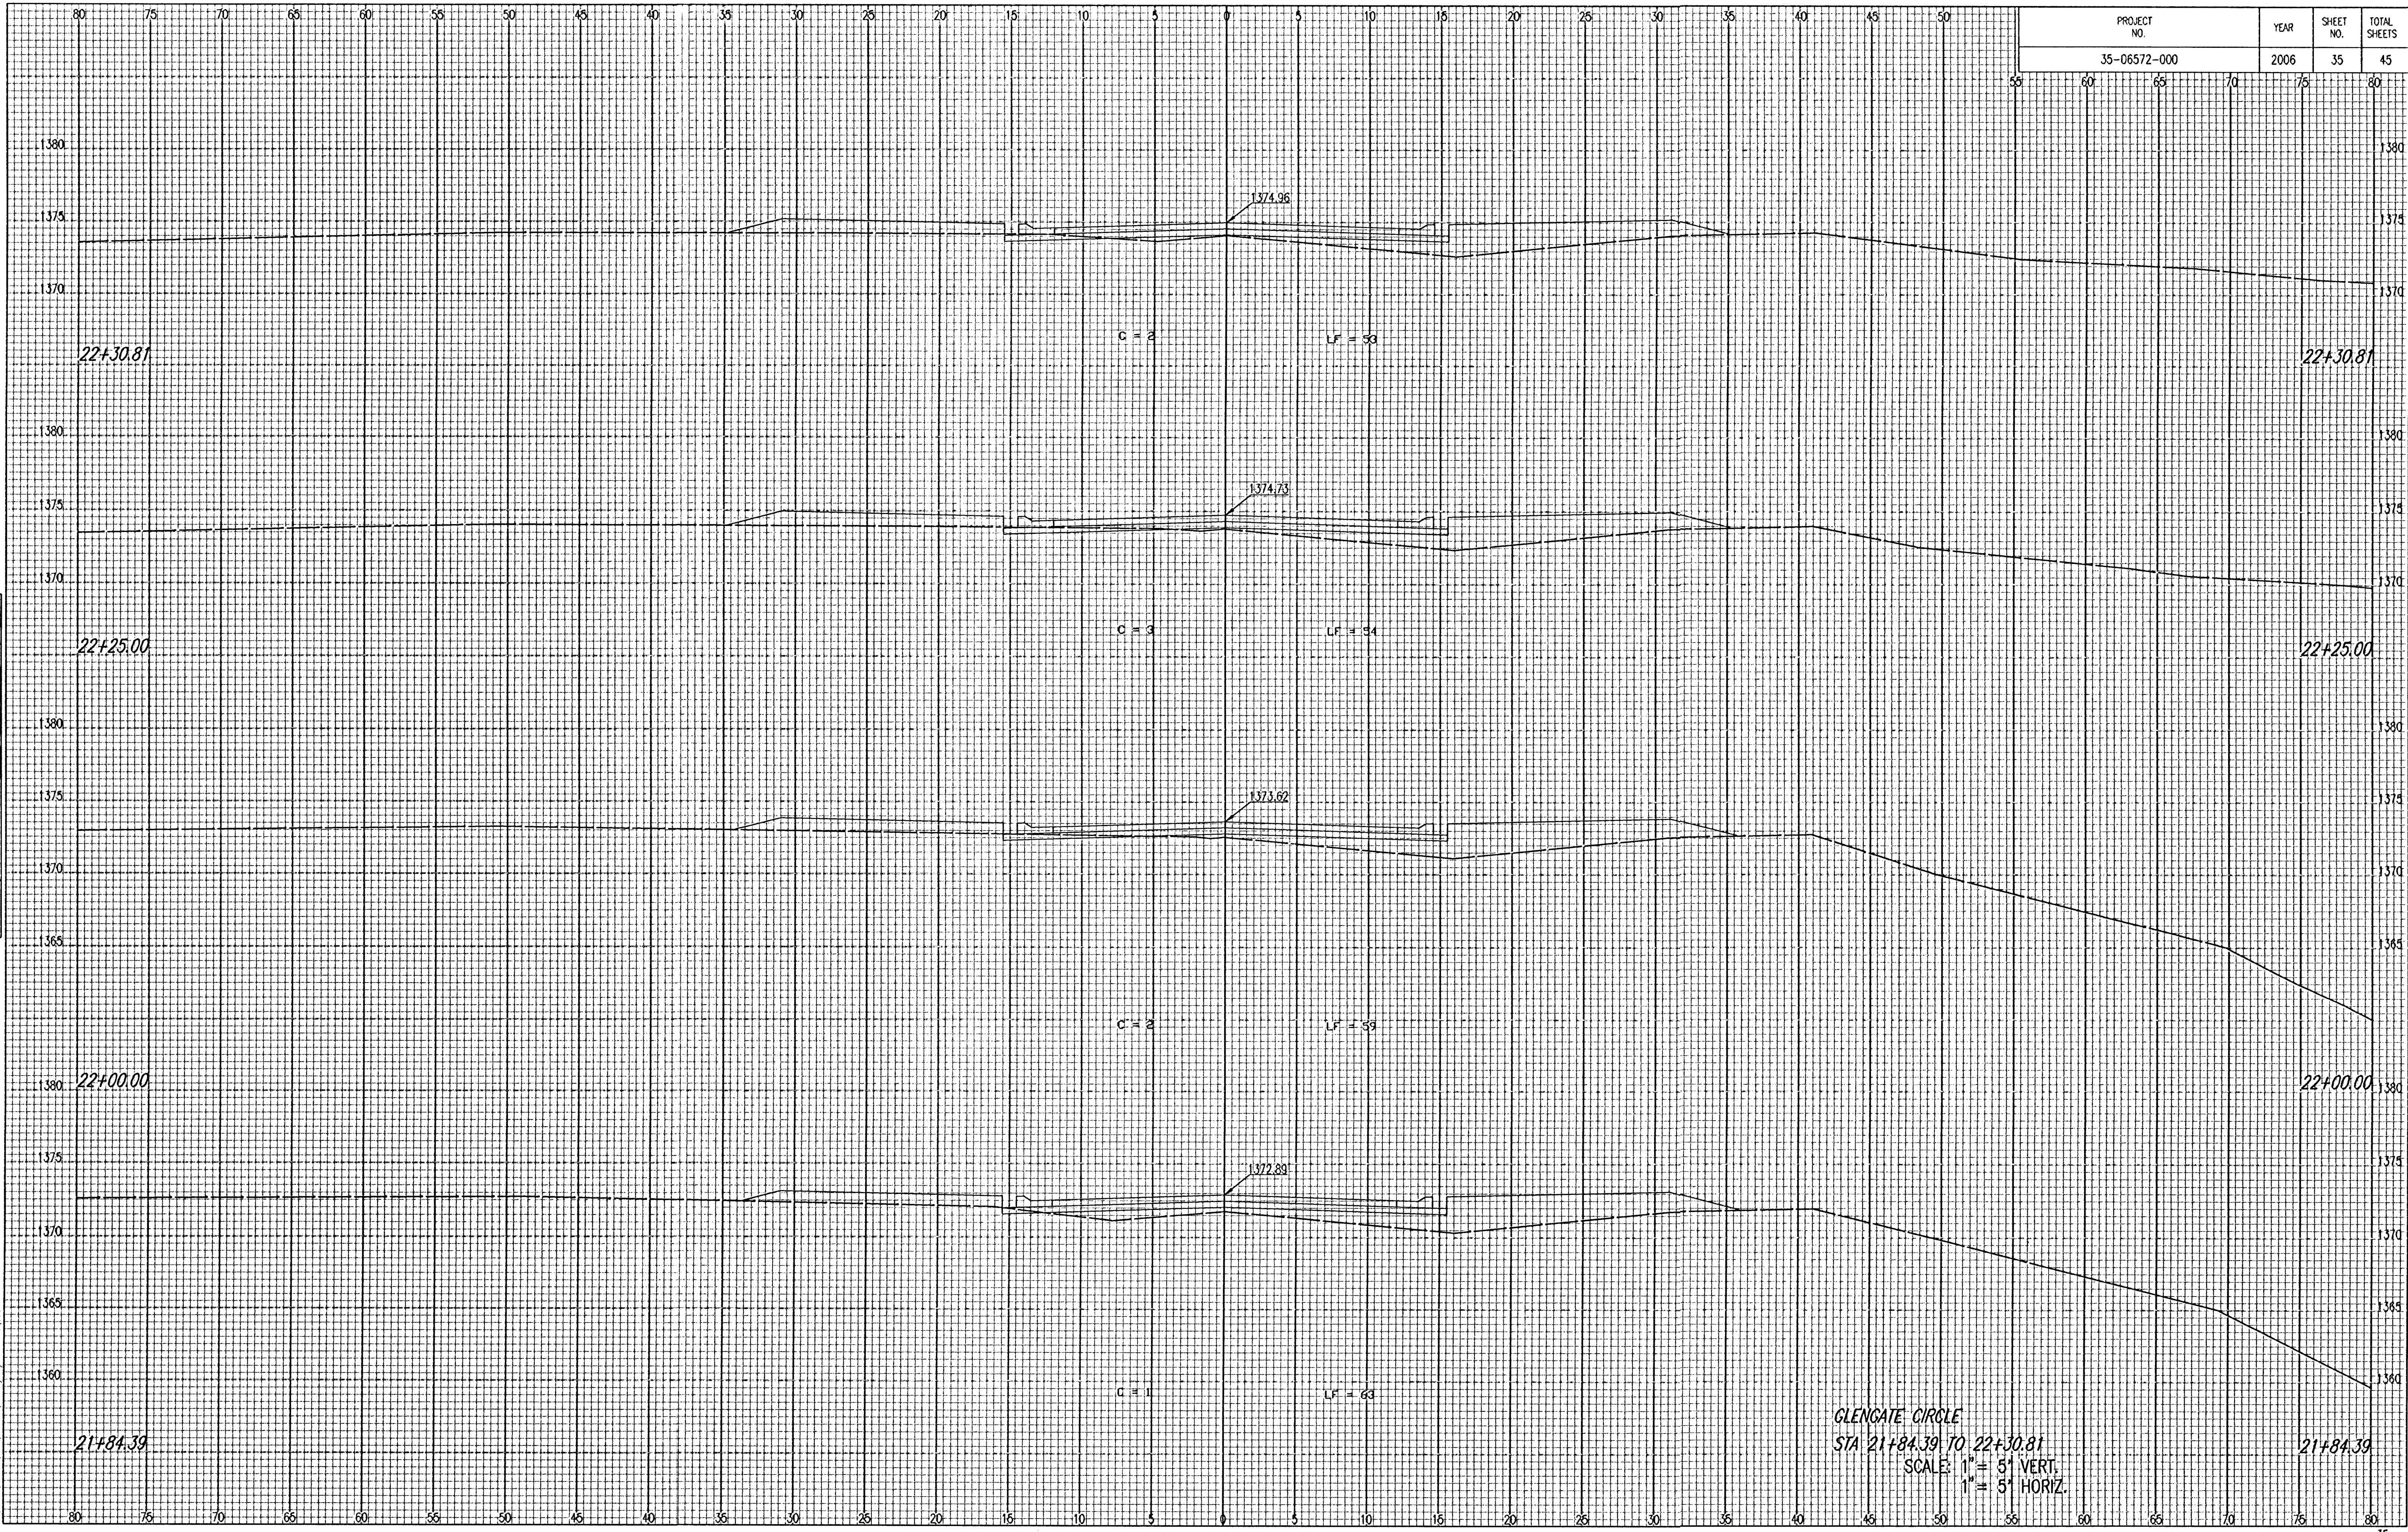

GLENGATE CIRCLE
 STA 21+84.39 TO 22+30.81
 SCALE: 1" = 5' VERT.
 1" = 5' HORIZ.