


PROJECT NO.	YEAR	SHEET NO.	TOTAL SHEETS
35-06572-000	2006	37	45

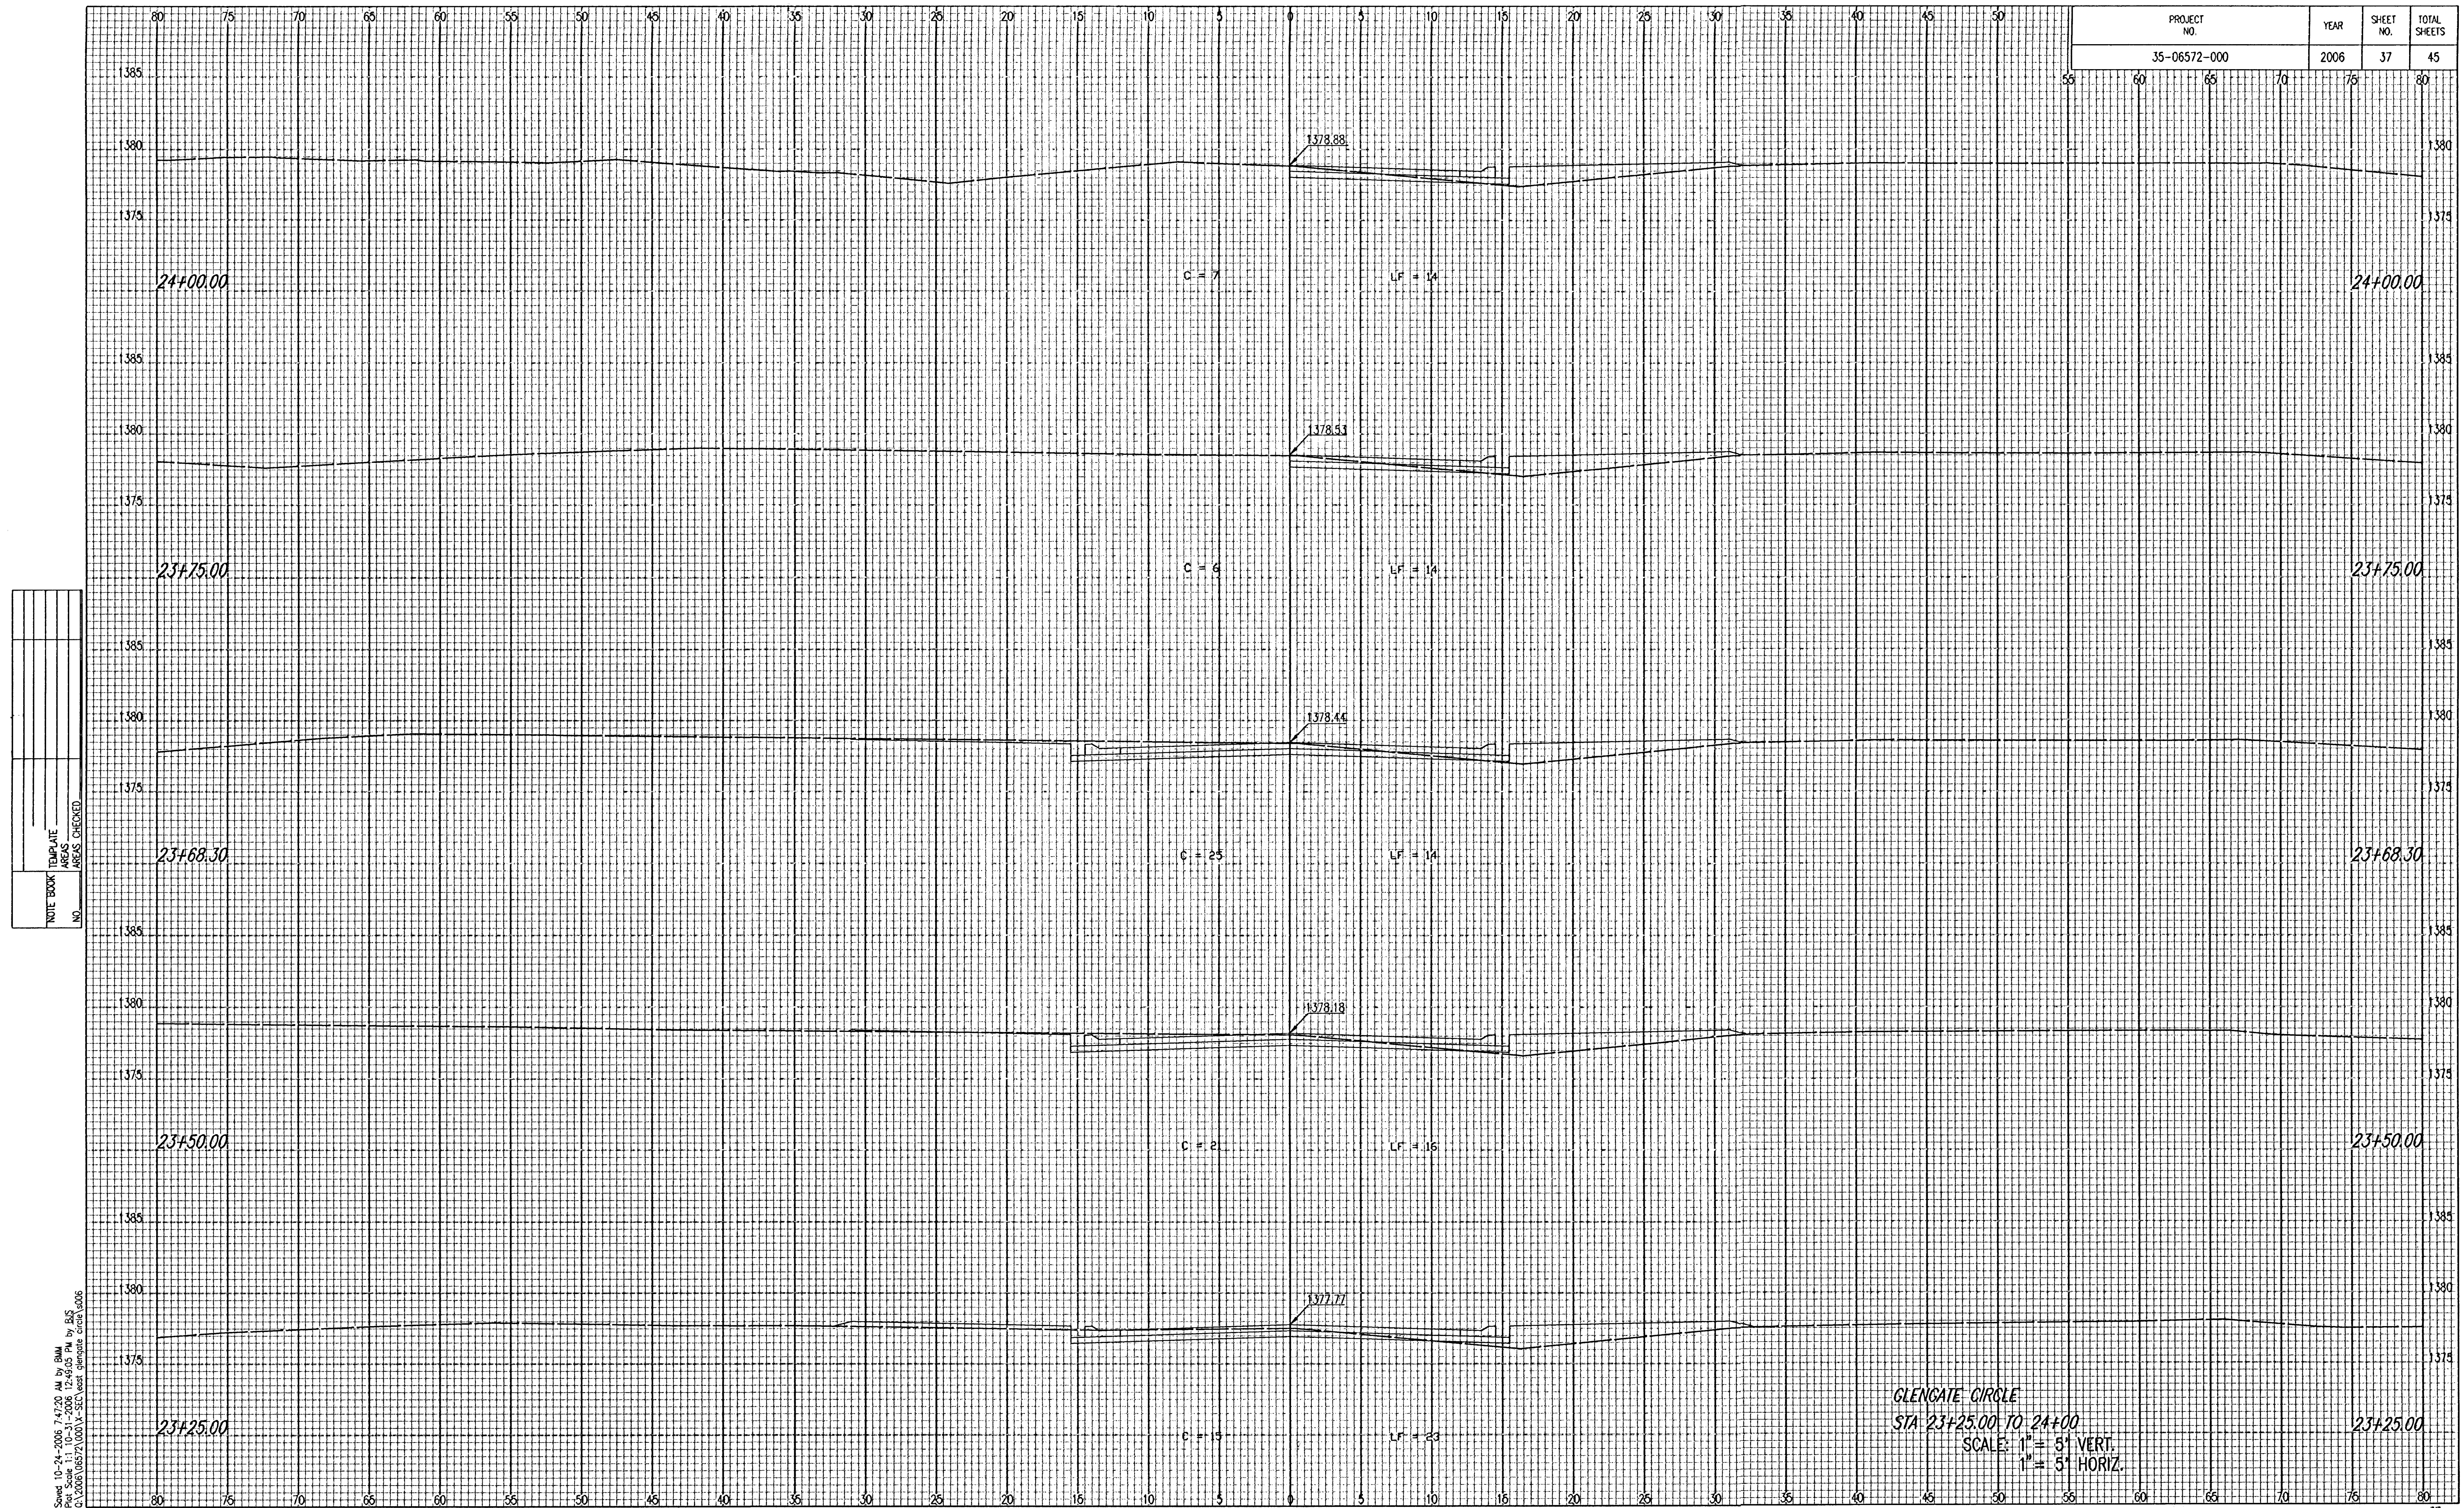

Saved 10-24-2006 7:47:20 AM by BMM
Plot Scale 1:1 10-31-2006 12:49:05 PM by BJS
C:\2006\06572\000\X-SEC\east glengate circle\s006

GLENGATE CIRCLE
 STA 23+25.00 TO 24+00
 SCALE: 1" = 5' VERT.
 1" = 5' HORIZ.