


PROJECT NO.	YEAR	SHEET NO.	TOTAL SHEETS
35-06572-000	2006	40	45

NOTE BOOK TEMPLATE
NO.
AREAS CHECKED

Saved 10-24-2006 7:46:26 AM by BLM
 Plot Scale: 1" = 100'-1" VERT. 1" = 50' HORIZ.
 Q:\2006\06572\000\1-500 West glengate circle.dwg

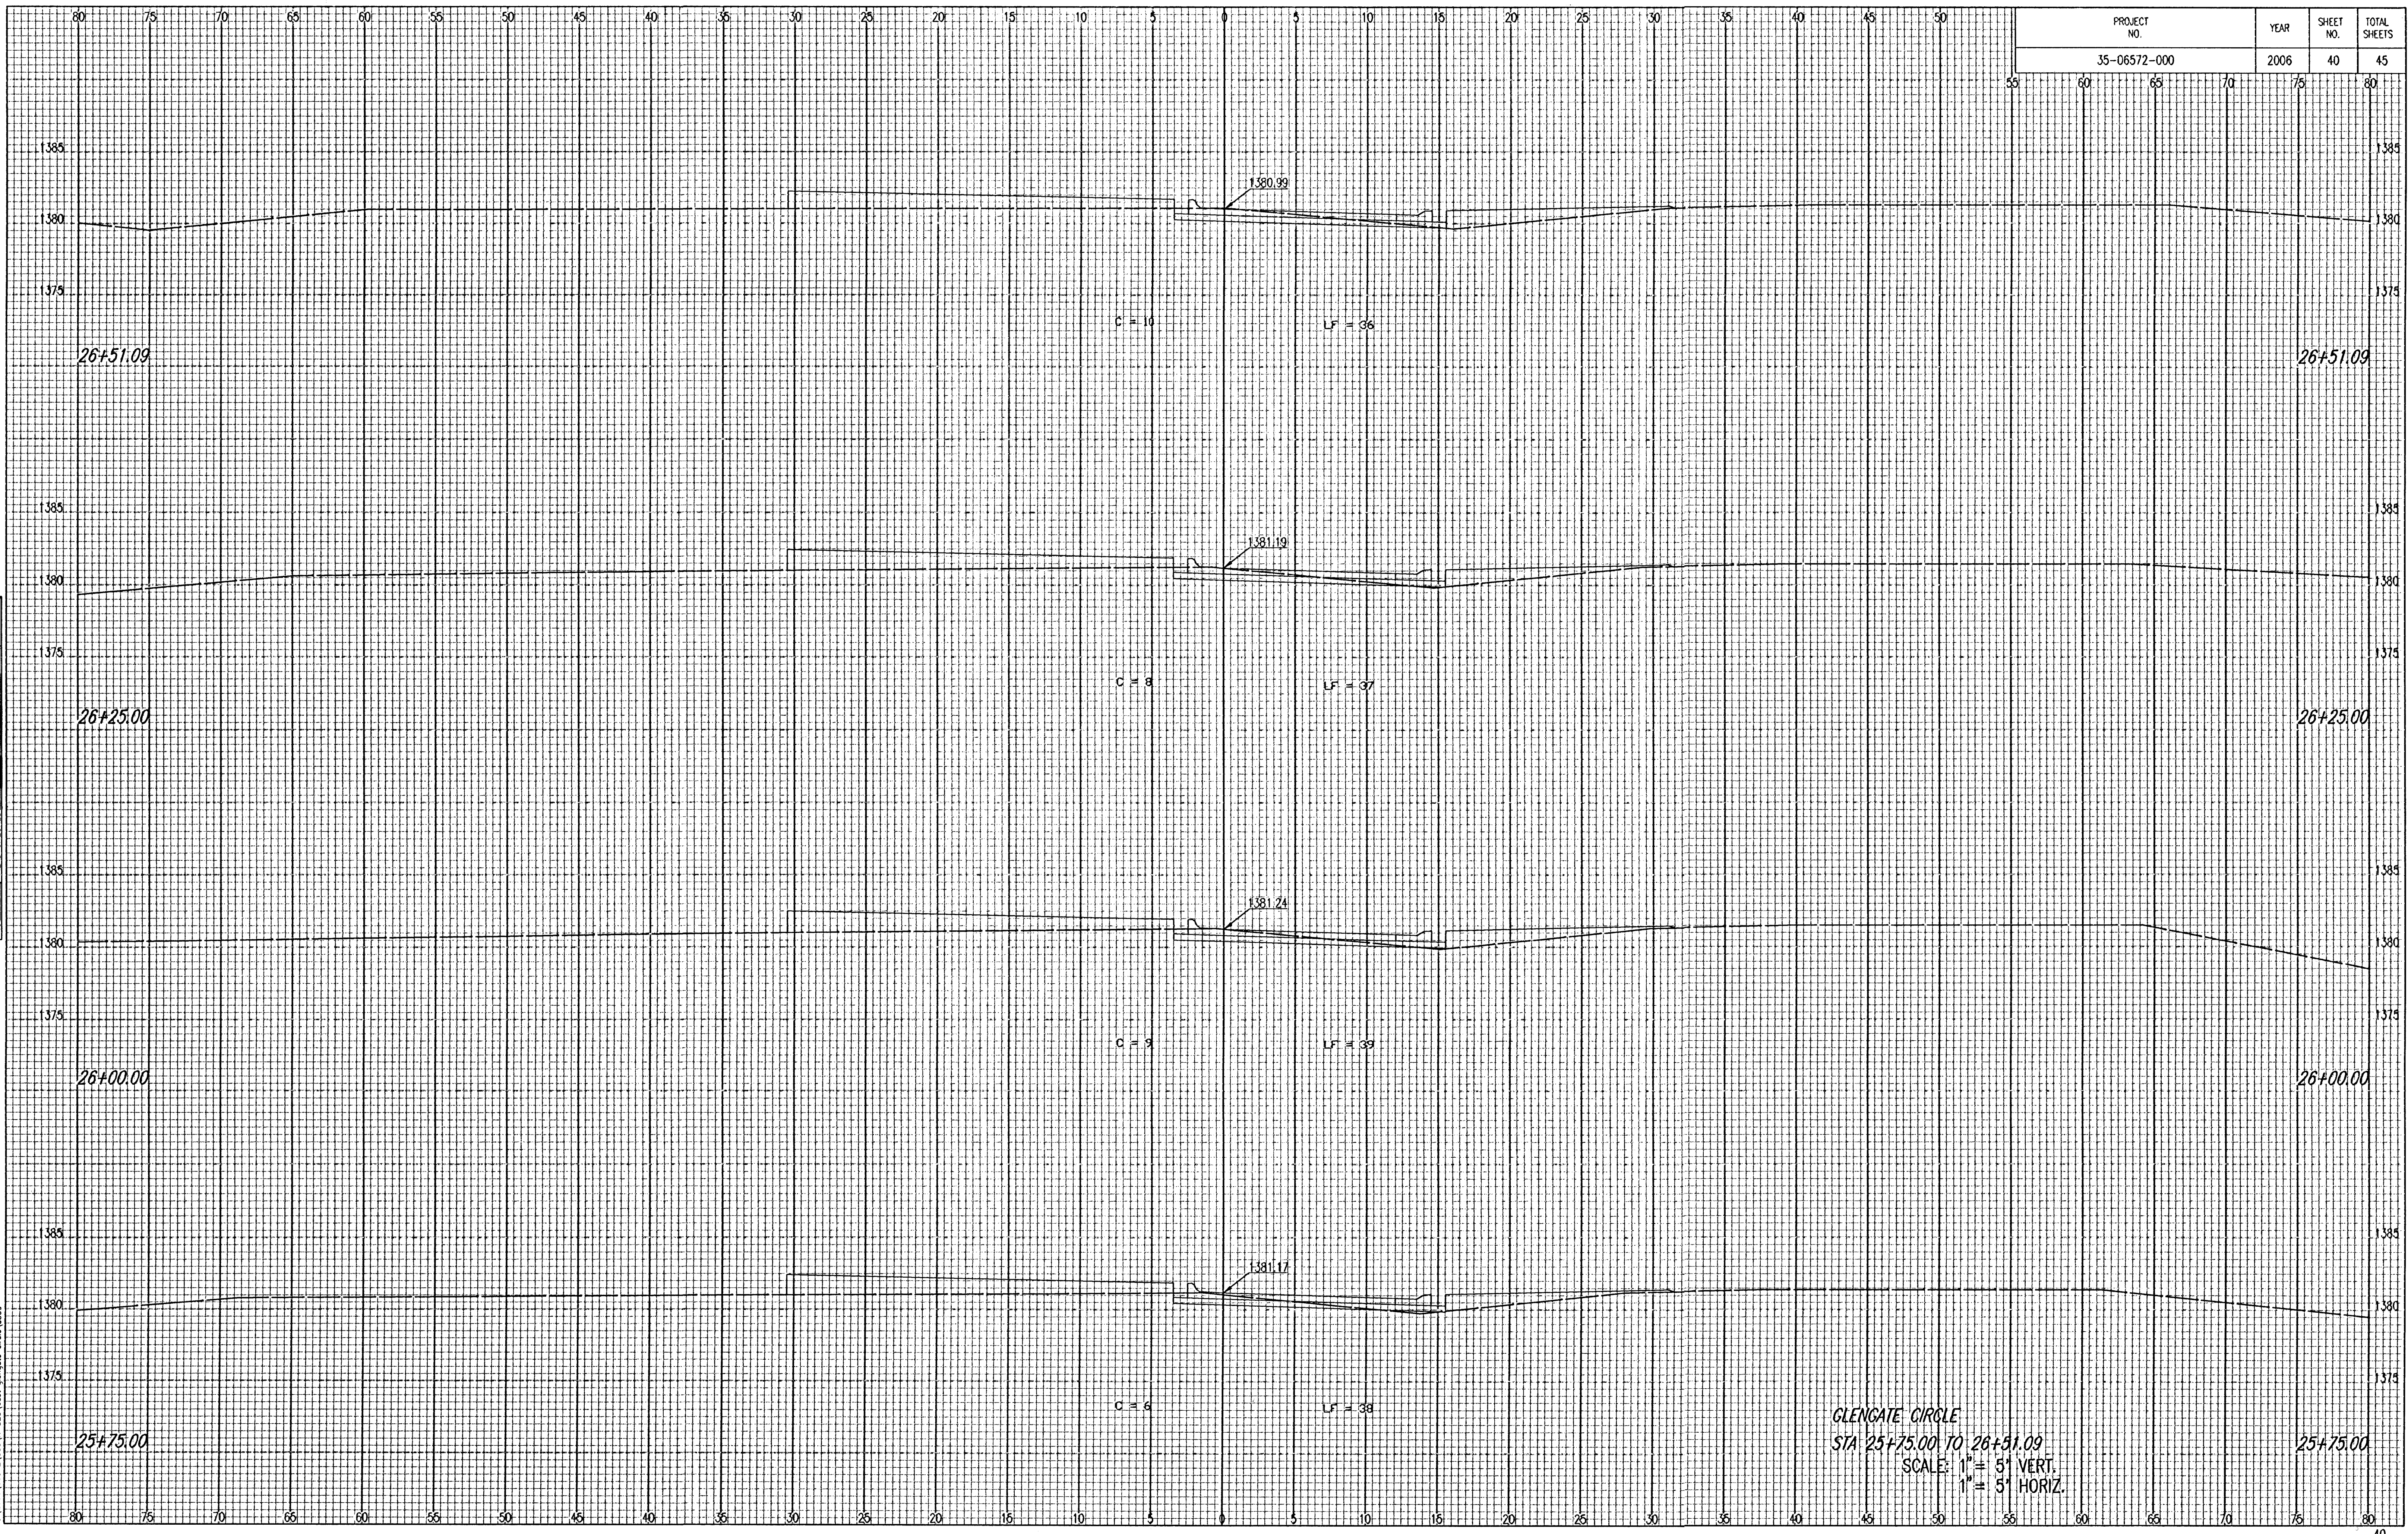

GLENGATE CIRCLE
 STA 25+75.00 TO 26+51.09
 SCALE: 1" = 5' VERT.
 1" = 5' HORIZ.