


PROJECT NO.	YEAR	SHEET NO.	TOTAL SHEETS
35-06572-000	2006	41	45

NOTE BOOK TEMPLATE	
AREAS	
AREAS CHECKED	
NO.	

Saved 10-24-2006 7:50:02 AM by BMM
 01/2008 06572/0001-250 View: gpcrsta.ctb 6010

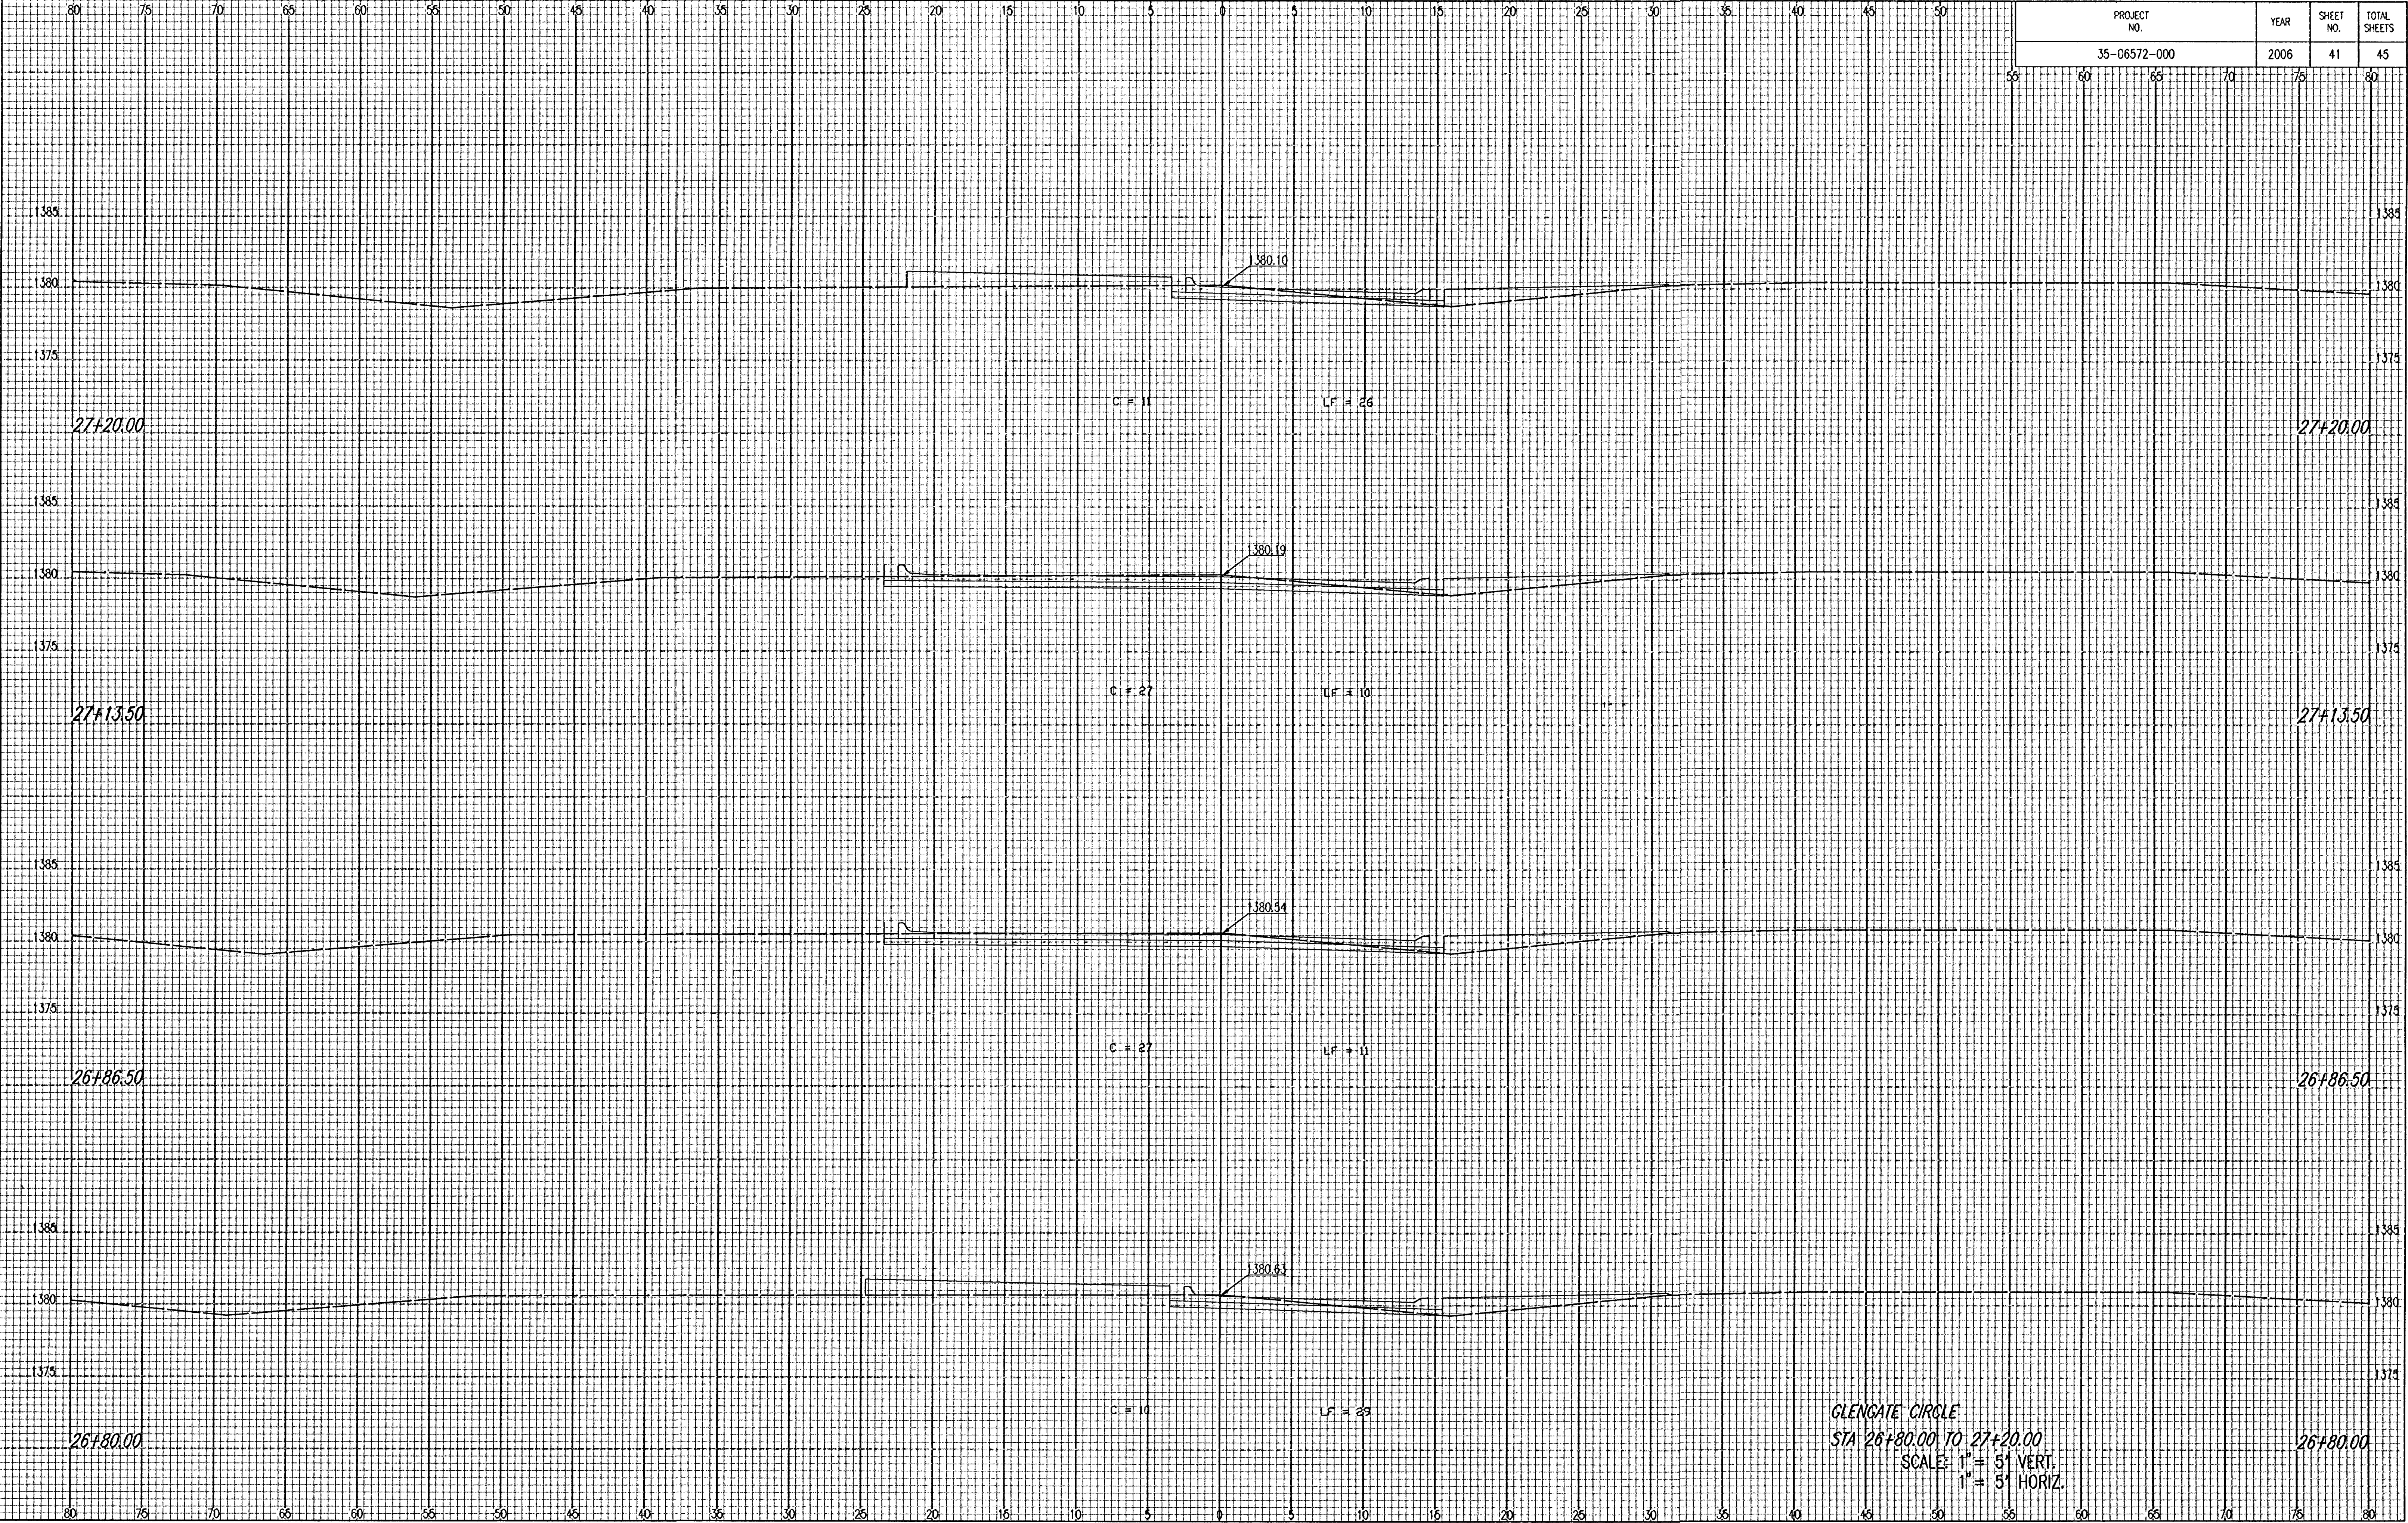

GLENCAIR CIRCLE
 STA 26+80.00 TO 27+20.00
 SCALE: 1" = 5' VERT.
 1" = 5' HORIZ.