


Save: 10-24-2008 7:50:48 AM by BUI
Plot: 10-24-2008 10:51:04 PM by BUI
Scale: 1" = 5' VERT.
01/2008/06572/0001-V-SCD West - Glengate Circle.dwg

NOTE BOOK	TEMPLATE
NO.	AREAS CHECKED

PROJECT NO.	YEAR	SHEET NO.	TOTAL SHEETS
35-06572-000	2006	42	45

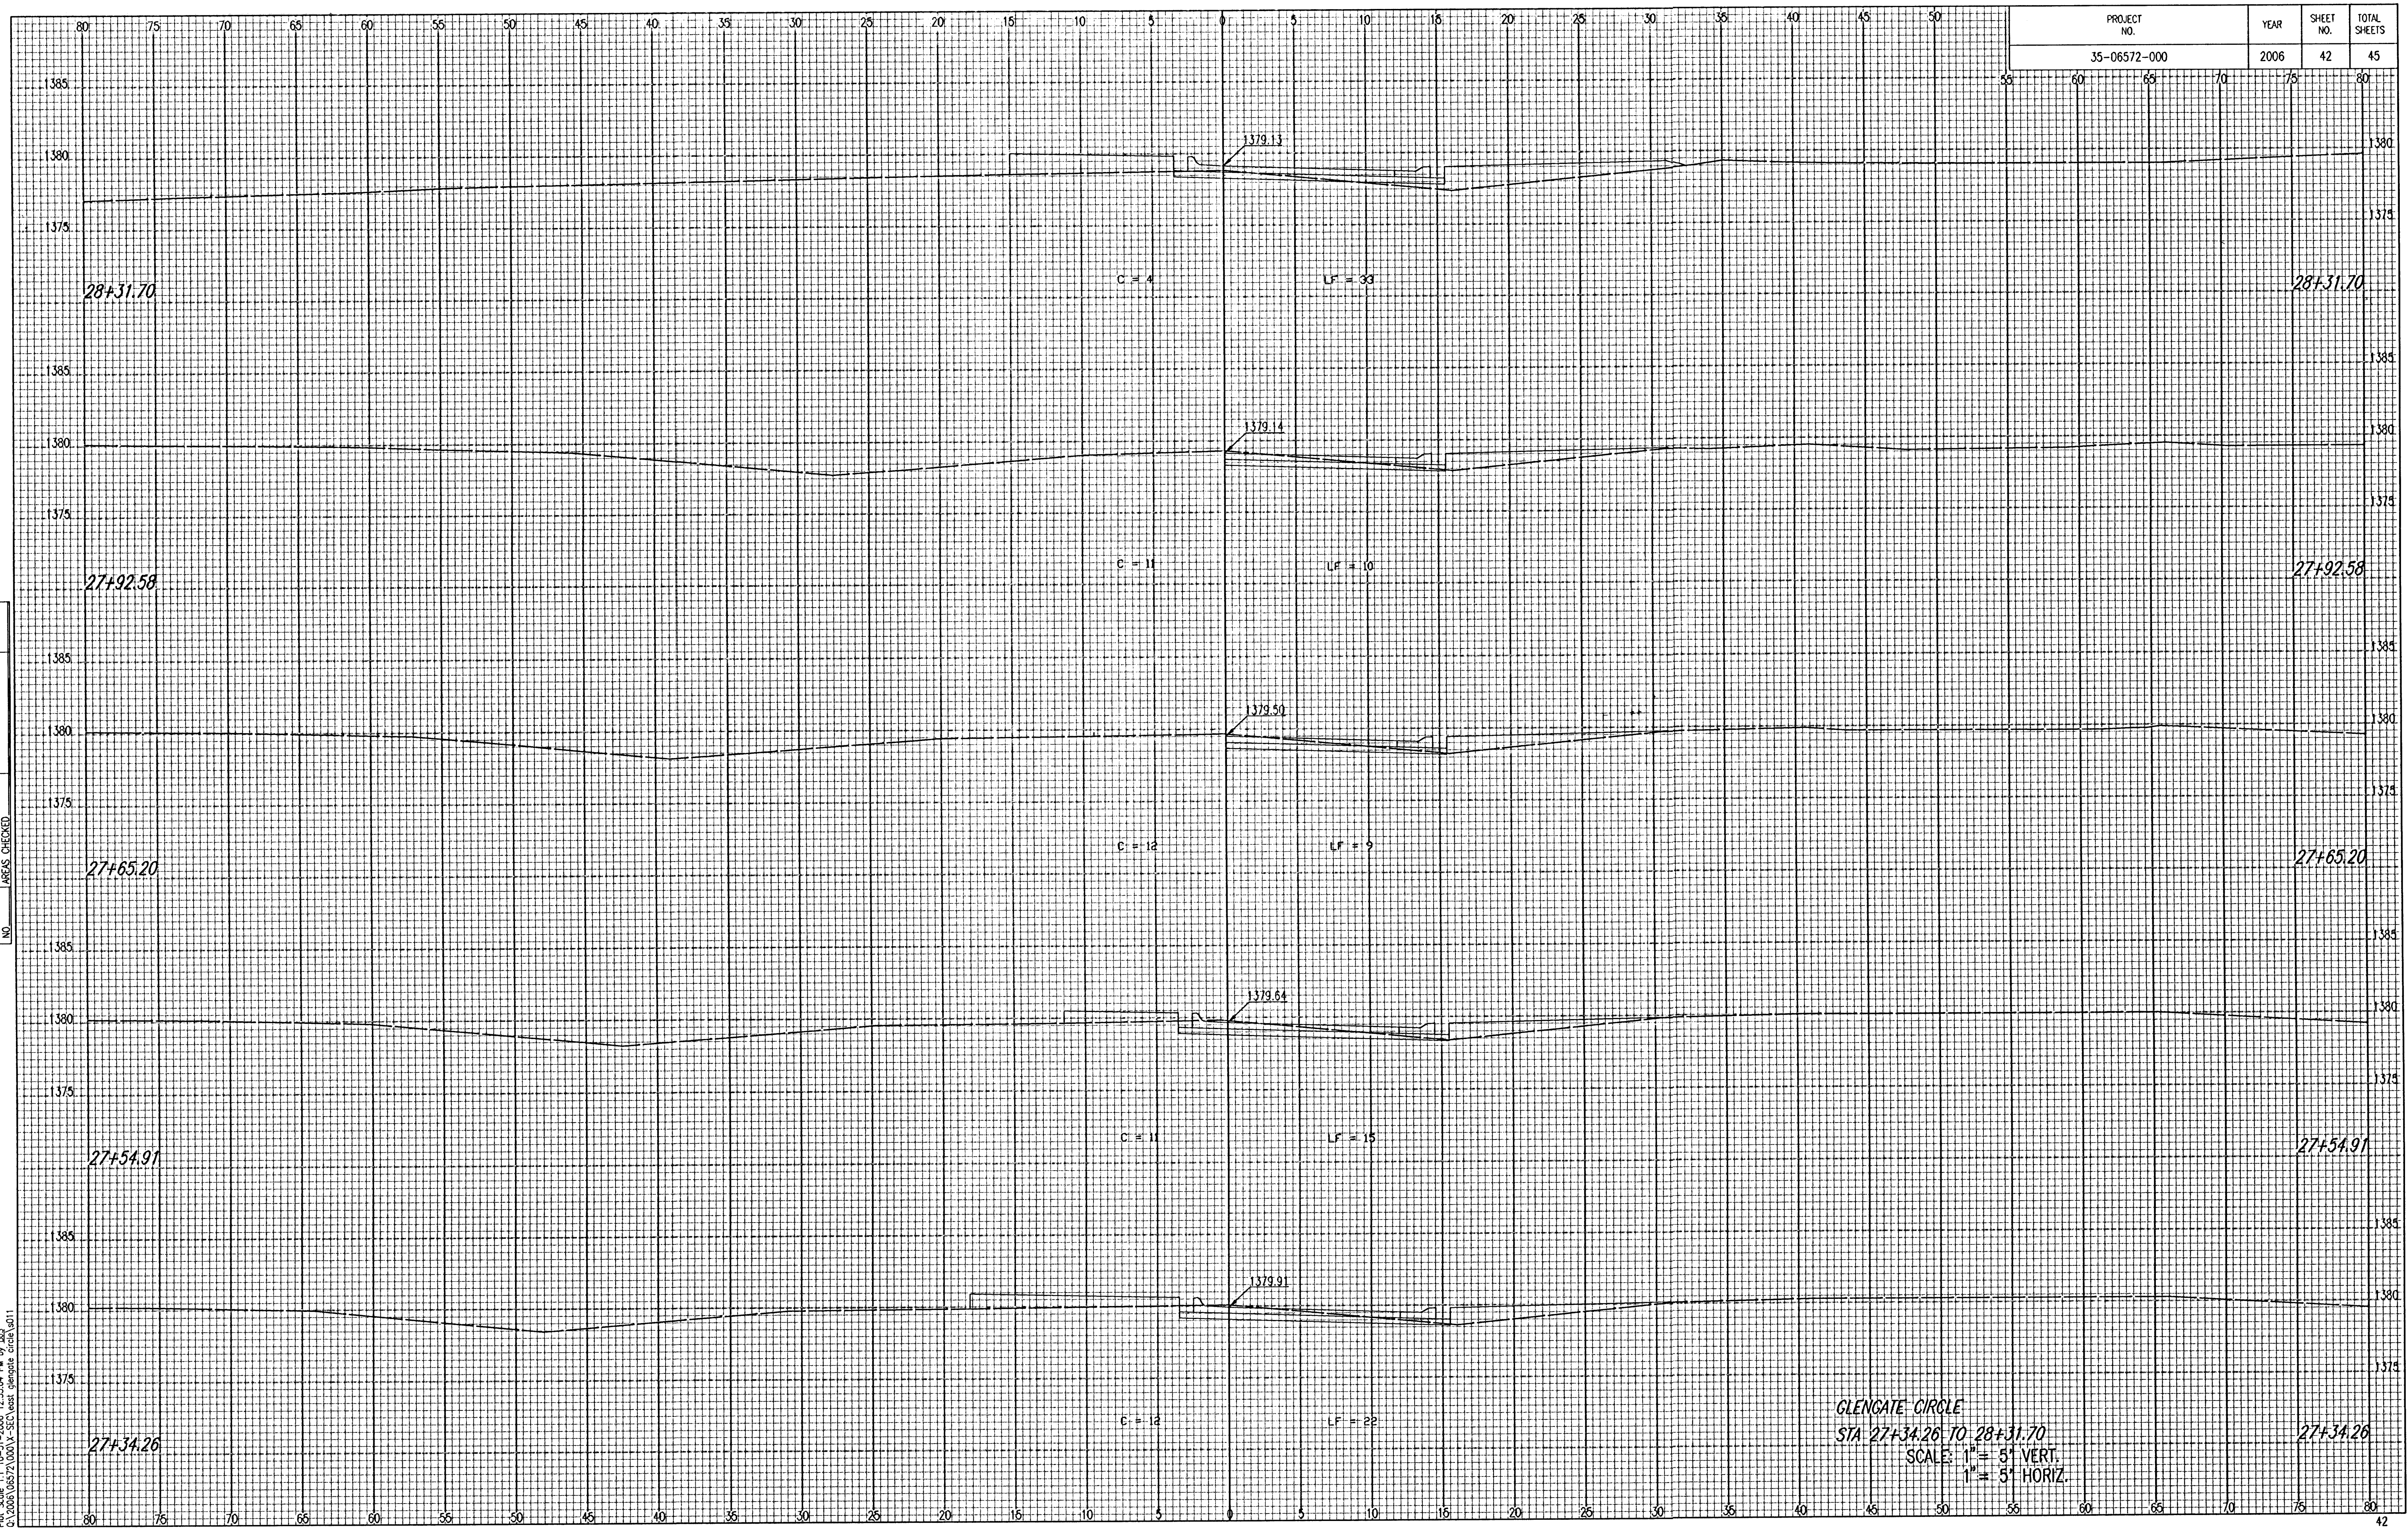

GLENGATE CIRCLE
STA 27+34.26 TO 28+31.70
SCALE: 1" = 5' VERT.
1" = 5' HORIZ.