



BENCHMARK:  
"□" Cut on the SW Corner of Central  
and Garnett.  
Elev. = 1360.34 M.S.L.

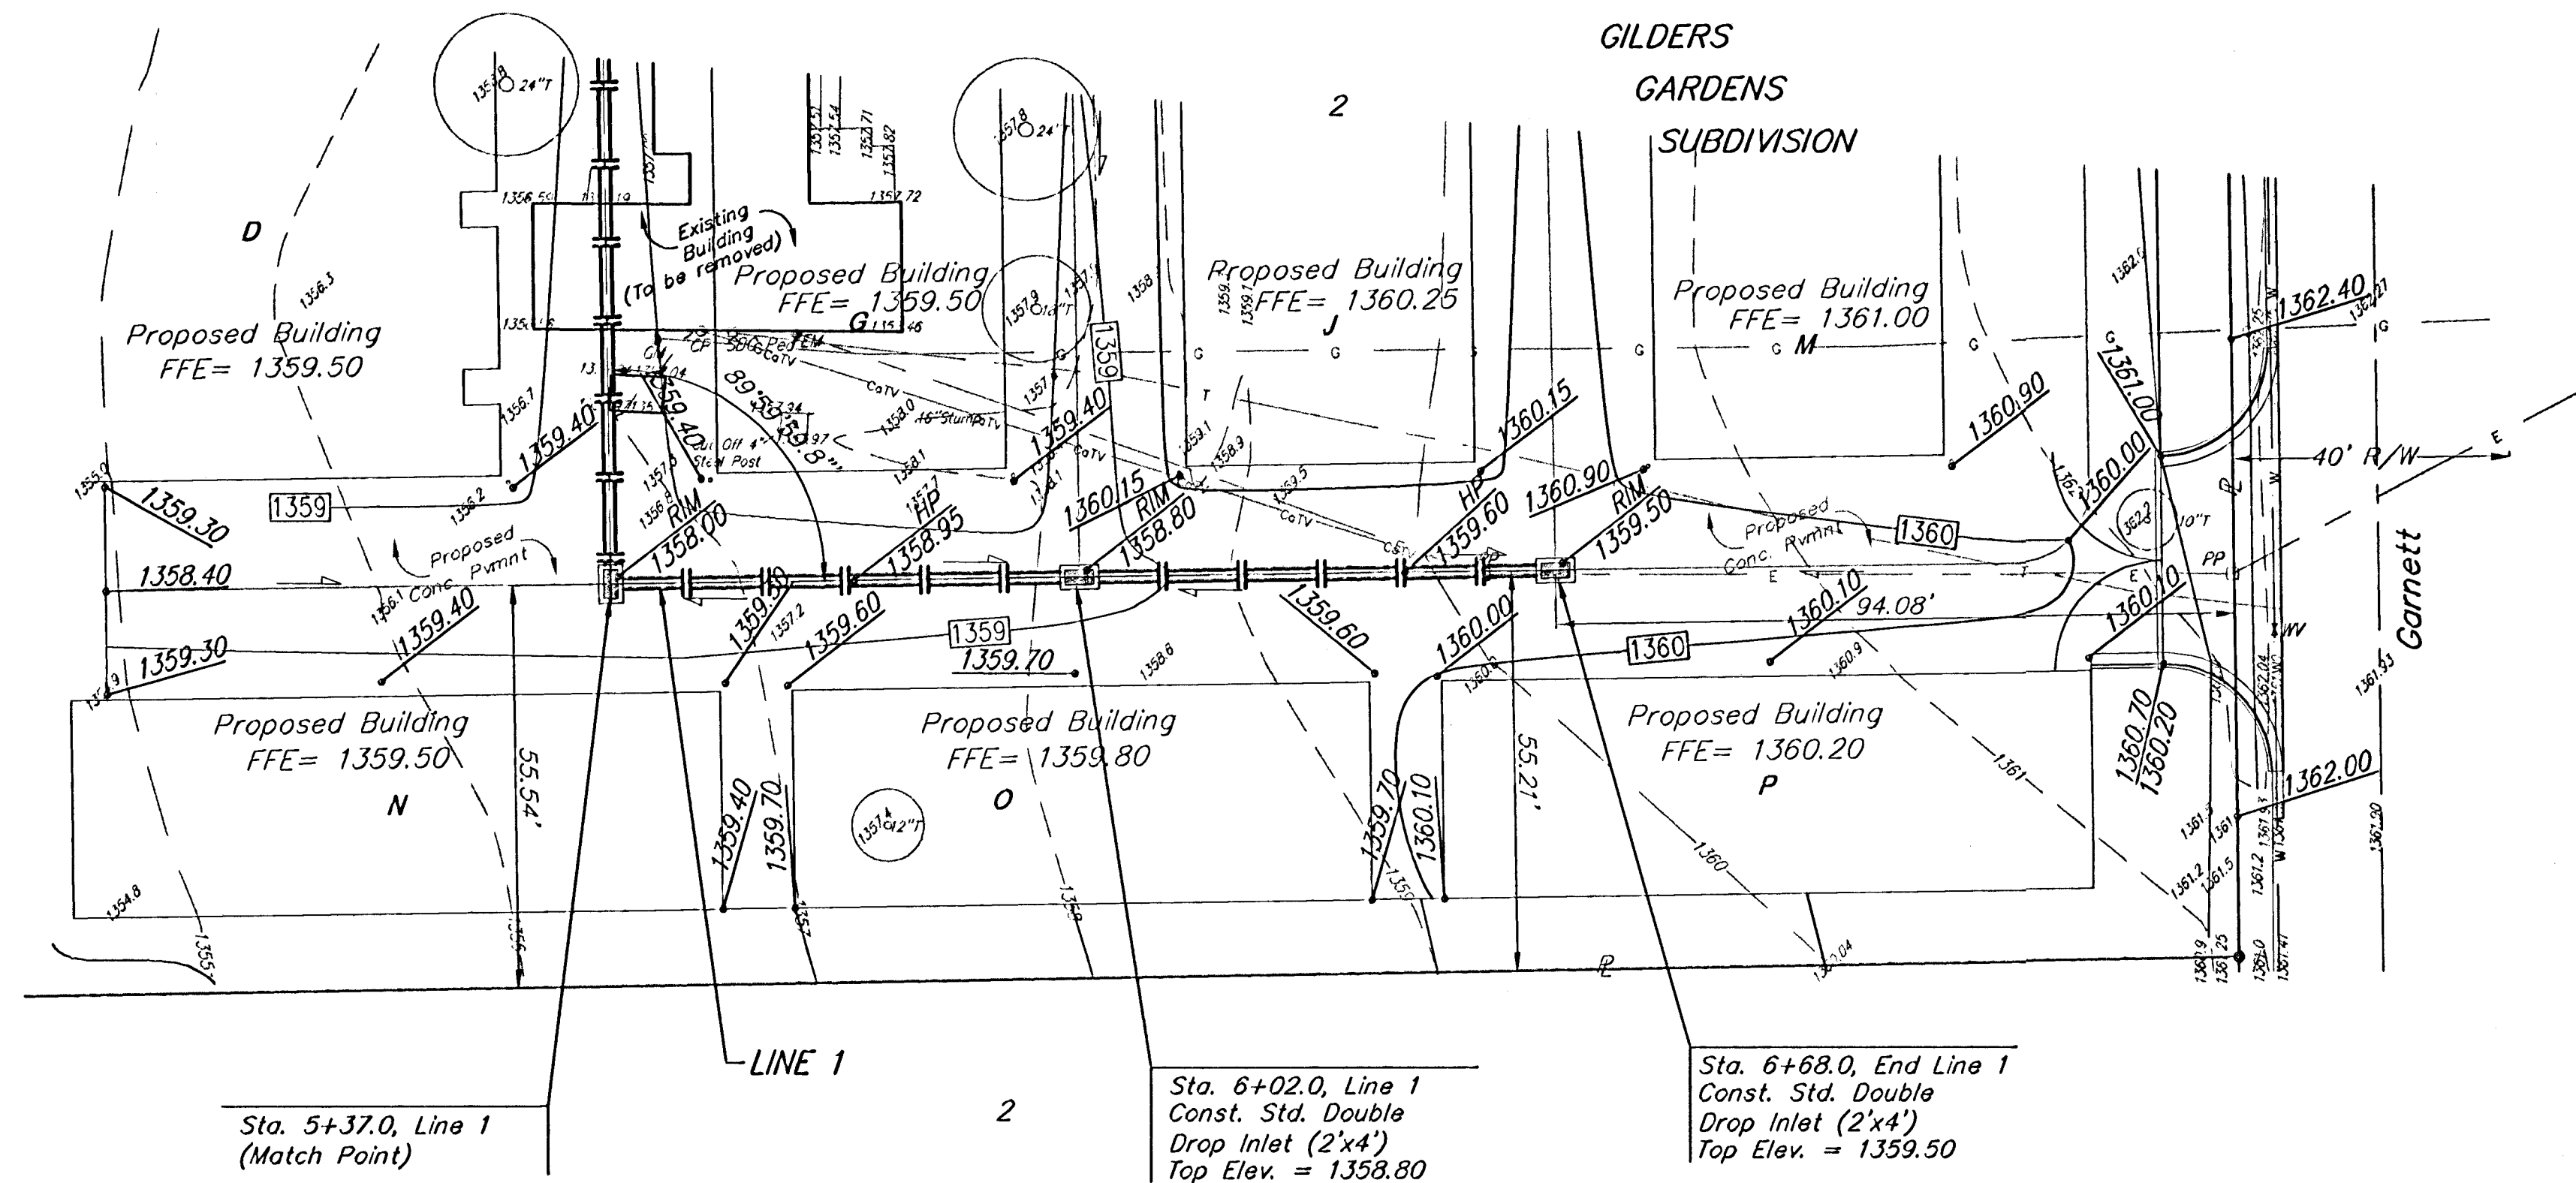

Existing Utilities on site should be disconnected prior to start of Construction. Contractor to verify and coordinate with General Contractor.

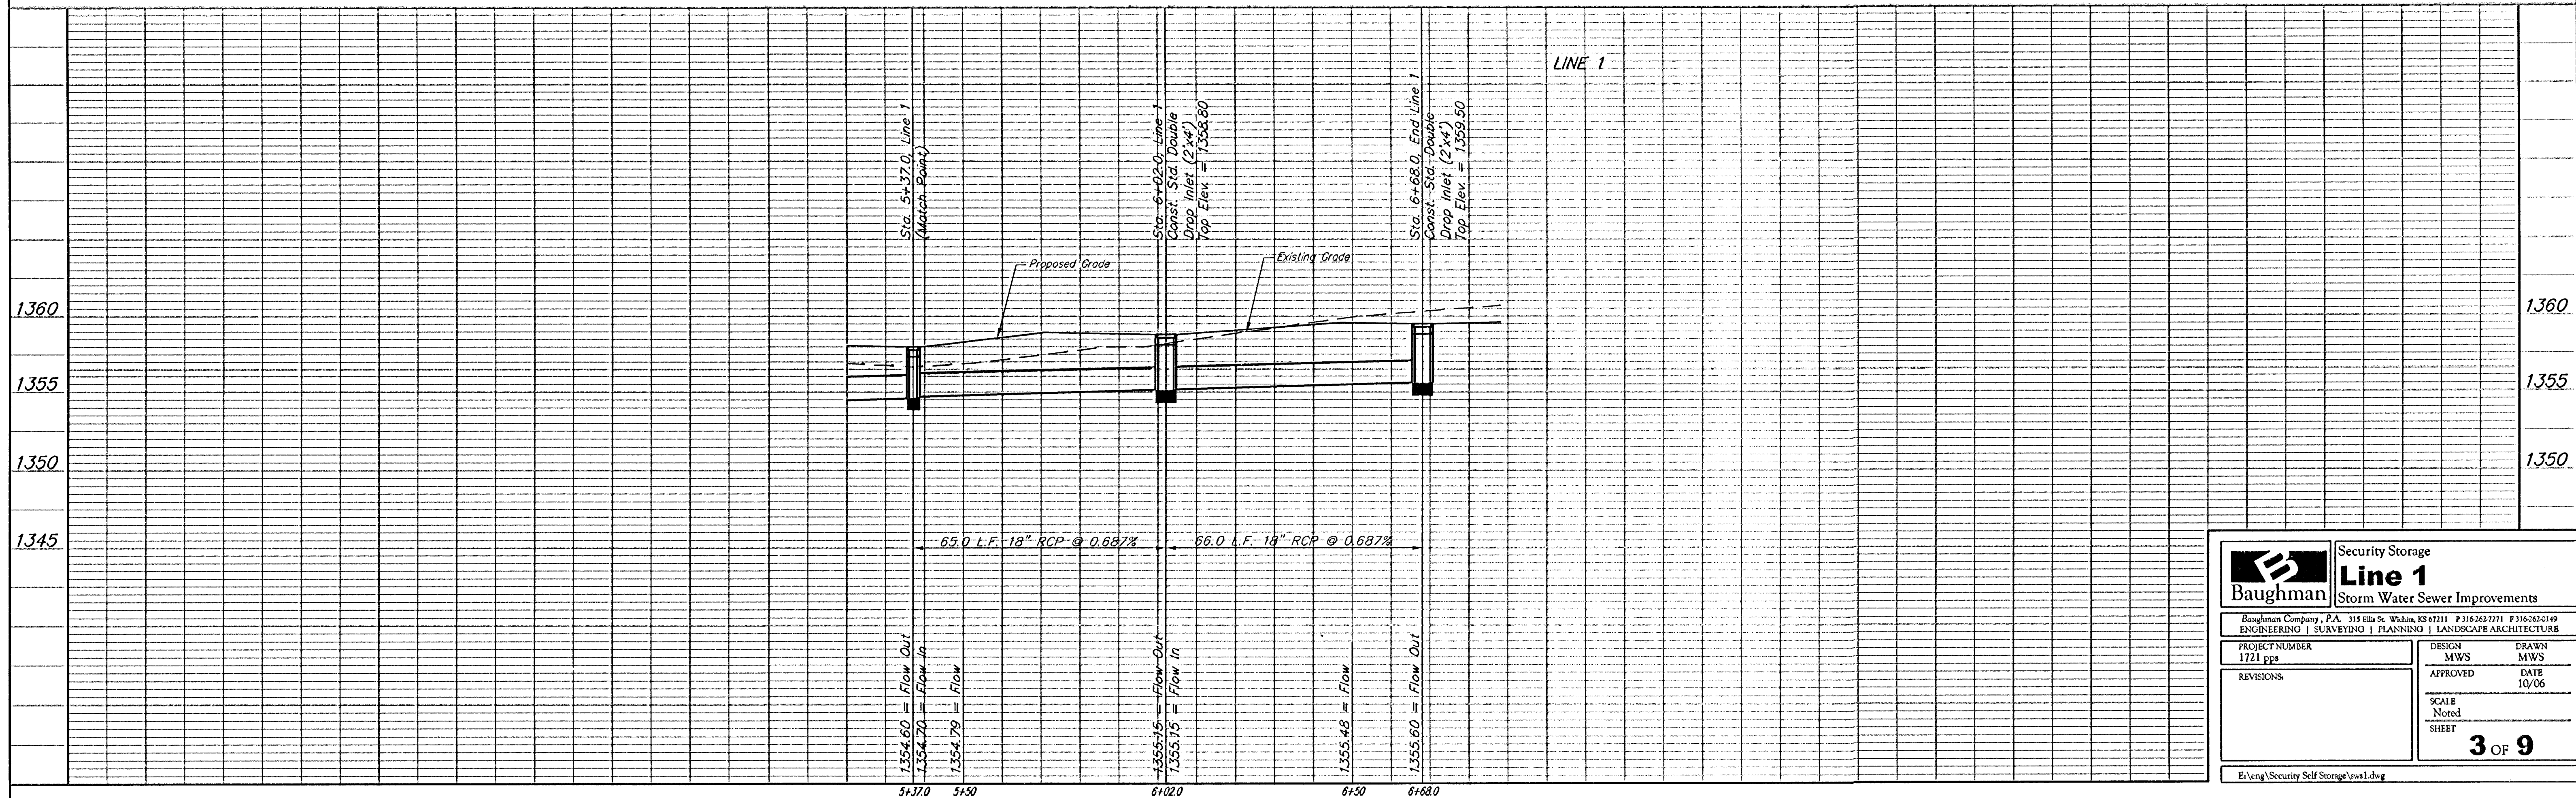

|   |               |                                                                     |                 |
|---|---------------|---------------------------------------------------------------------|-----------------|
| <b>Baughman</b>   |               | Security Storage<br><b>Line 1</b><br>Storm Water Sewer Improvements |                 |
| Baughman Company, P.A. 315 Ellis St. Wichita, KS 67211 P 316-263-7271 F 316-263-0149<br>ENGINEERING   SURVEYING   PLANNING   LANDSCAPE ARCHITECTURE |               |                                                                     |                 |
| PROJECT NUMBER<br>1721 pps   | DESIGN<br>MWS | DRAWN<br>MWS                                                        | DATE<br>10/06   |
| REVISIONS   | APPROVED      | SCALE<br>Noted                                                      | SHEET<br>3 OF 9 |
| E:\eng\Security Self Storage\ss1.dwg   |               |                                                                     |                 |