



Line 1

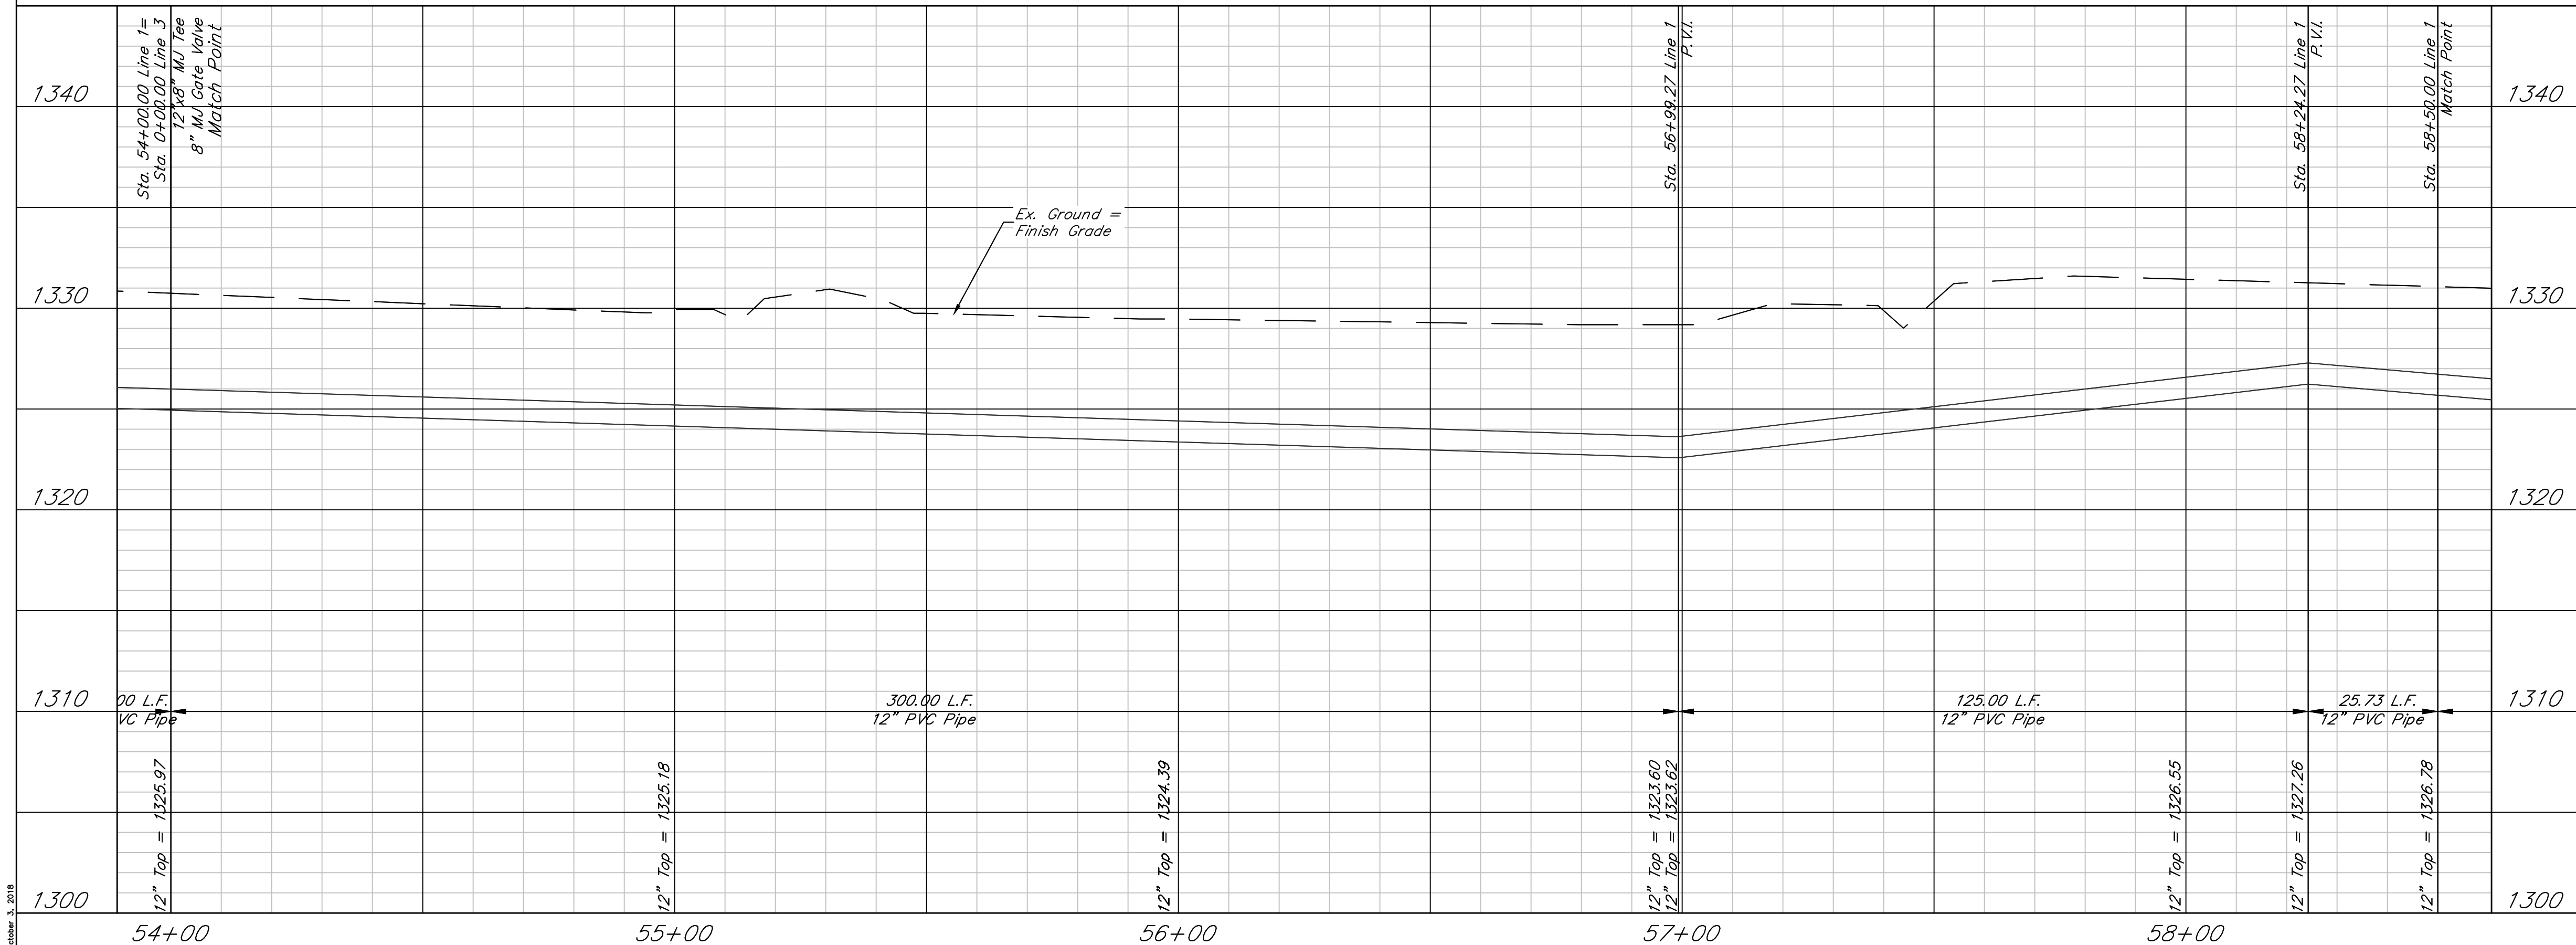

THIS SHEET HAS BEEN  
SIGNED, SEALED AND  
DATED ELECTRONICALLY

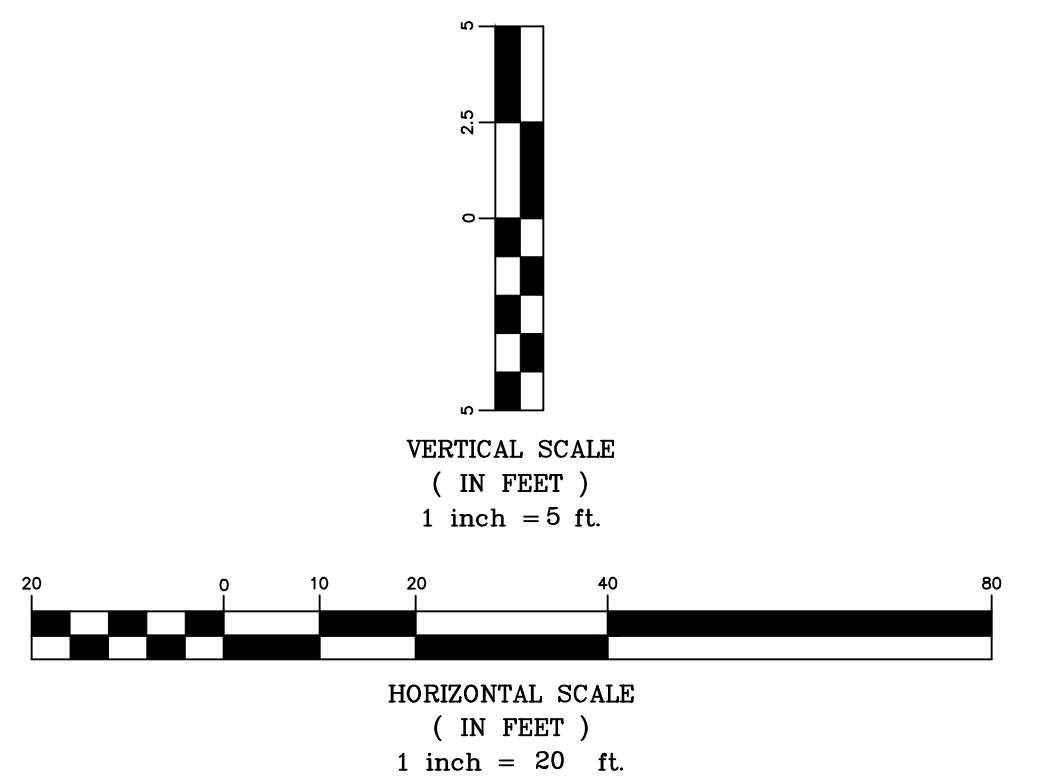

K-42 Waterline  
Line 1 - Sta. 54+00-58+50  
Wichita, Kansas

 117 E. Lewis, Wichita, KS 67202 (316)264-0242	PROJECT NUMBER 448-90885		SHEET <b>3.12</b>
	KEM NO. 18002	FILE	
DESIGN KM	DRAWN SS	REVISED	